




126 TICHENOR AVE
AUBURN, AL 36830
334.887.7010

IN ASSOCIATION WITH:

SEALS & SIGNATURES:

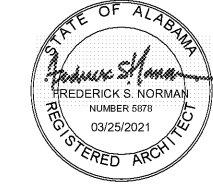

REV	DESCRIPTION	DATE

101 N COLLEGE STREET

101 N. COLLEGE STREET
AUBURN, AL 36830



Project No.: SNA Project # 2021-04
Client Project No.:

Drawing Title:
INTERIOR ELEVATIONS

Date: 03/25/2021

Phase:


Designed: WB

Drawing No.:


Drawn: JR

12.1


Checked: NT

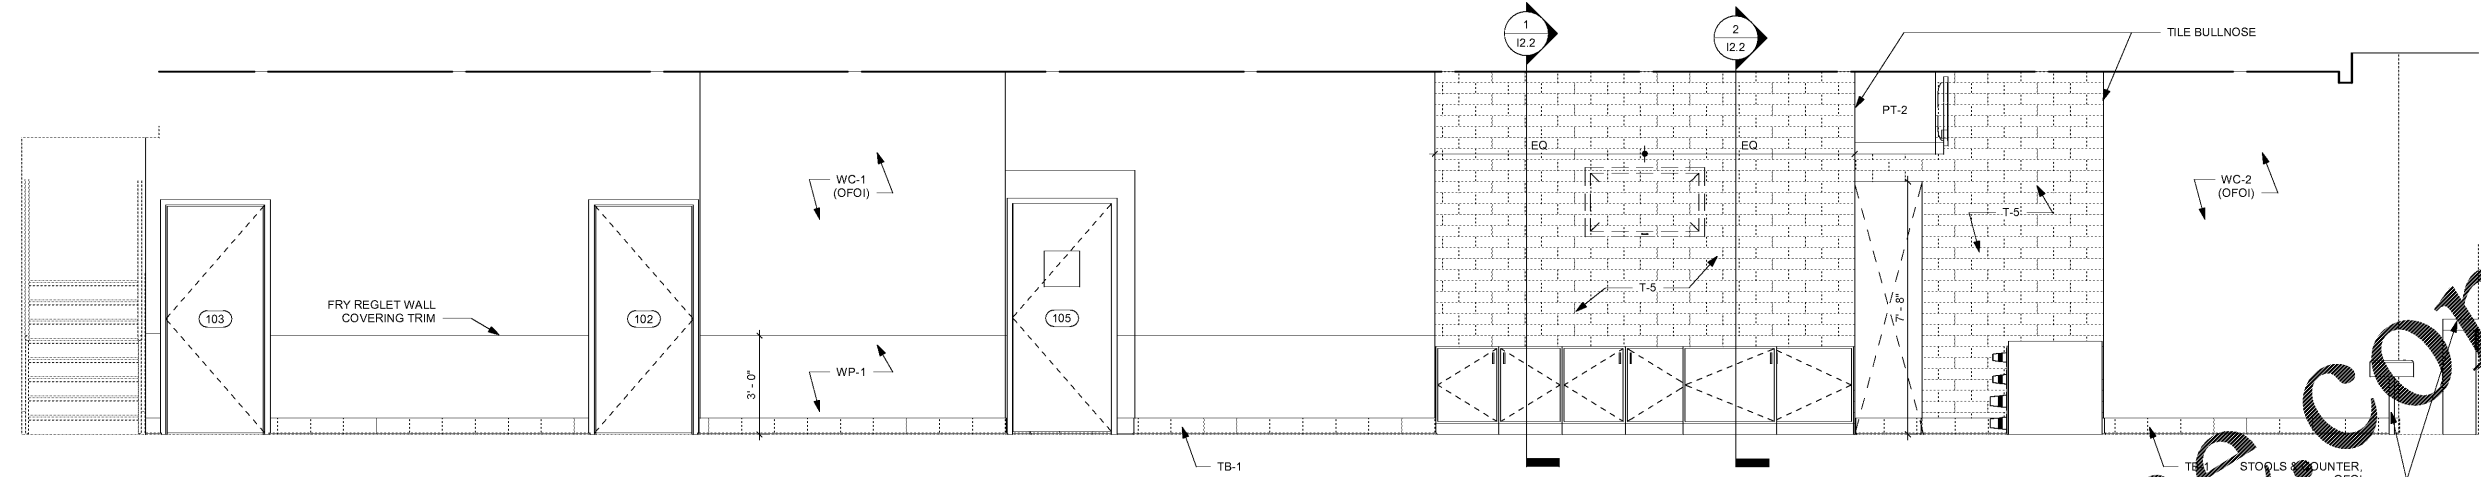


1 INTERIORS - NORTH ELEVATION
3/8" = 1'-0"

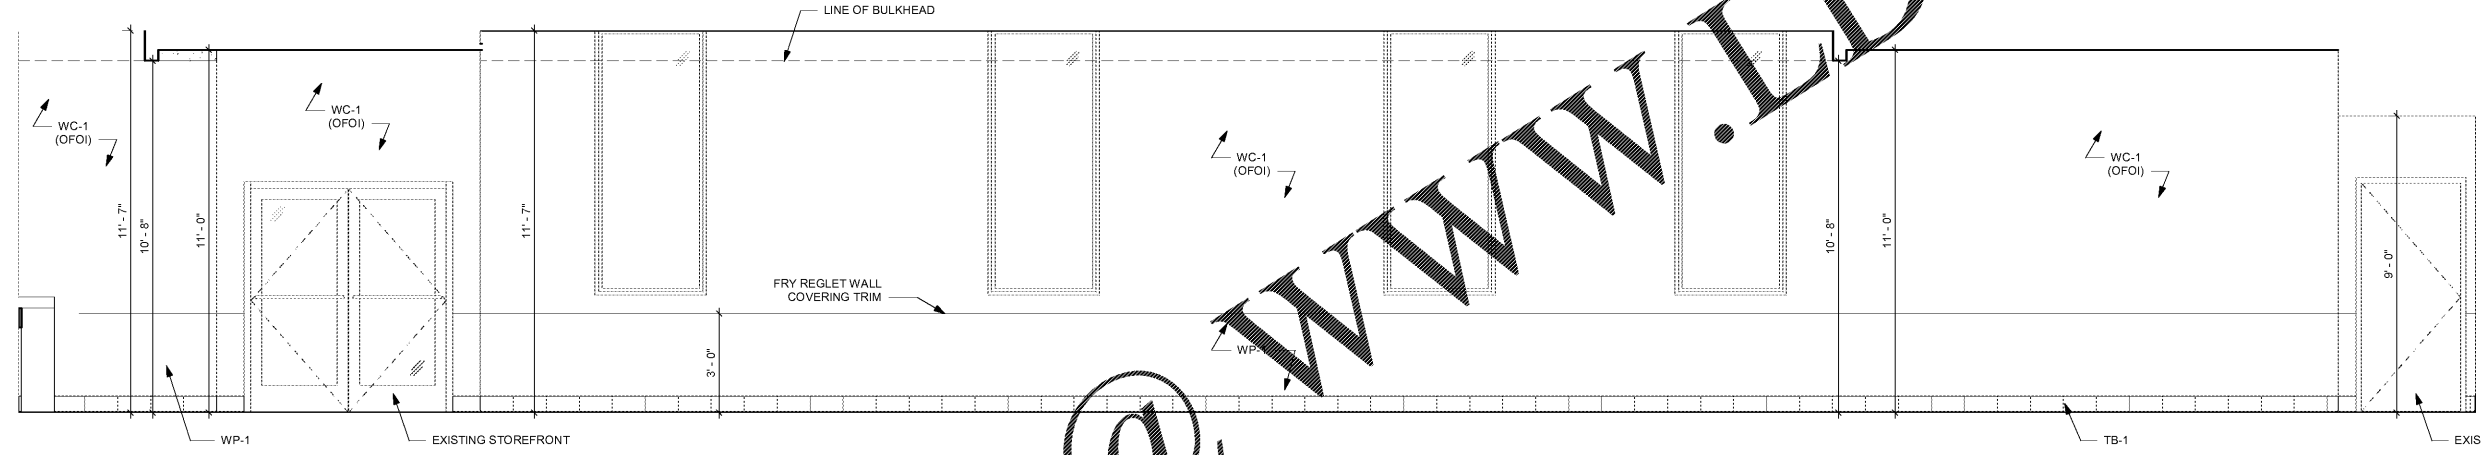

2 INTERIORS - SOUTH ELEVATION
3/8" = 1'-0"

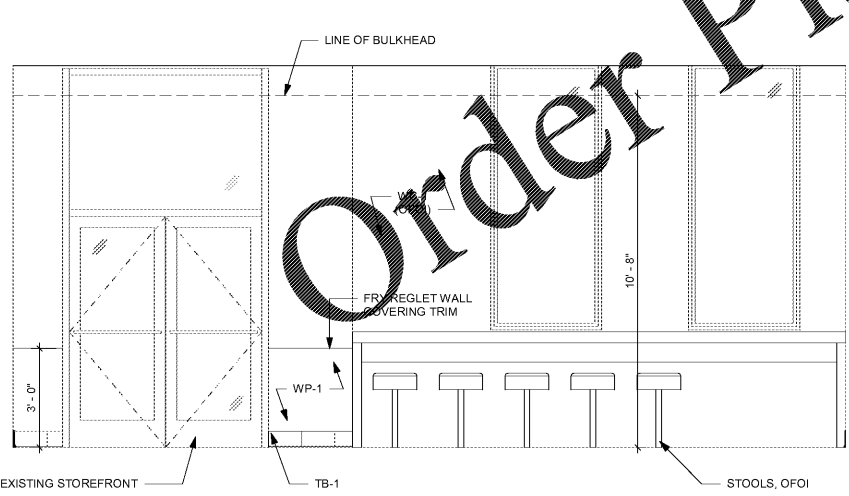

3 INTERIORS - EAST ELEVATION
3/8" = 1'-0"

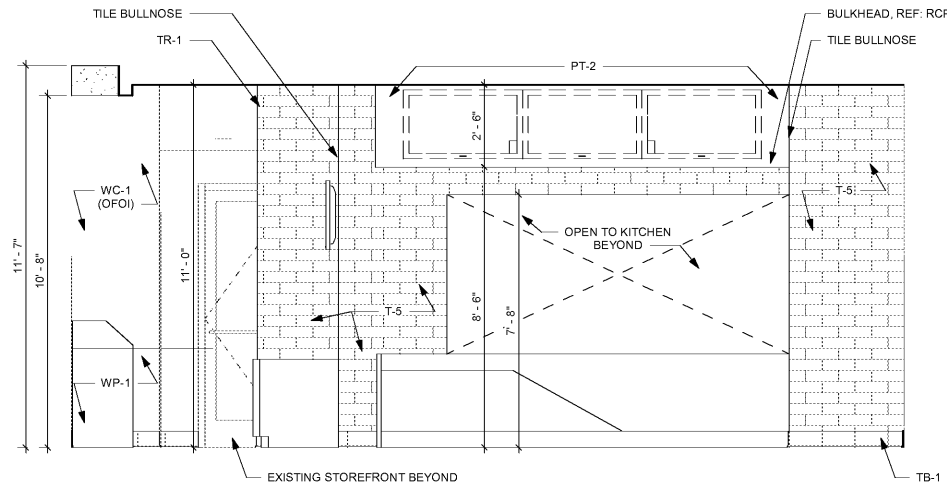

4 INTERIORS - WEST ELEVATION
3/8" = 1'-0"

C:\Users\virtu\Documents\WB 101 N College CENTRAL_rtu\12.1.rvt
3/25/2021 5:48:19 PM

Order Plans @ www.LDILine.com