


IN ASSOCIATION WITH:

SEALS & SIGNATURES:

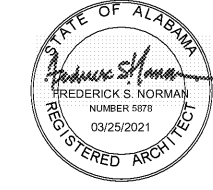

REV	DESCRIPTION	DATE

101 N COLLEGE STREET
 101 N. COLLEGE STREET
 AUBURN, AL 36830




Project No.: SNA Project #: 2021-04
 Client Project No.:

Drawing Title:
**ENLARGED PLAN AND
 INTERIOR ELEVATIONS**


Date: 03/25/2021 Phase:
 Designed: WB
 Drawn: JR
 Checked: NT

12.2


WWW.LDILine.com

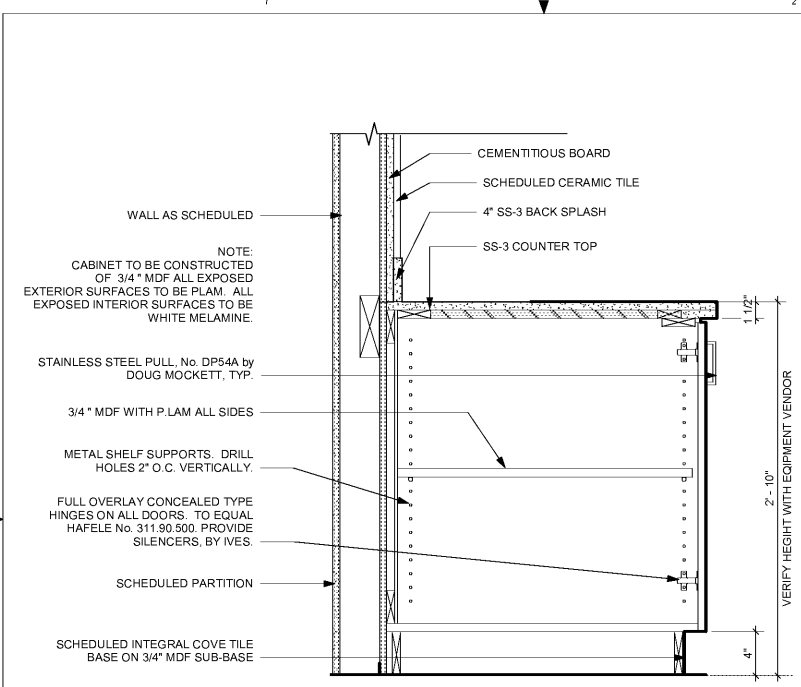


1 SECTION - BEVERAGE STATION (TYP)
 1 1/2" = 1'-0"

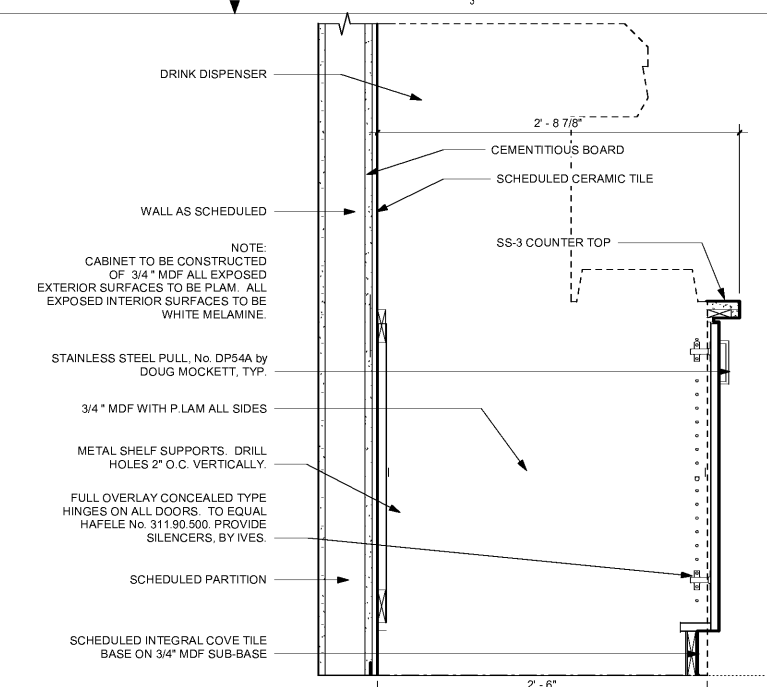


2 SECTION - BEVERAGE STATION @ DRINK DISPENSER
 1 1/2" = 1'-0"

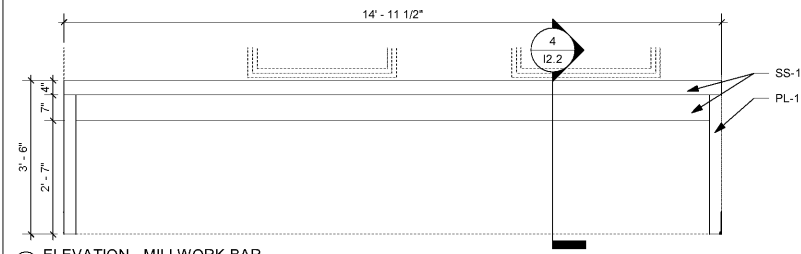


3 ELEVATION - MILLWORK BAR
 1/2" = 1'-0"

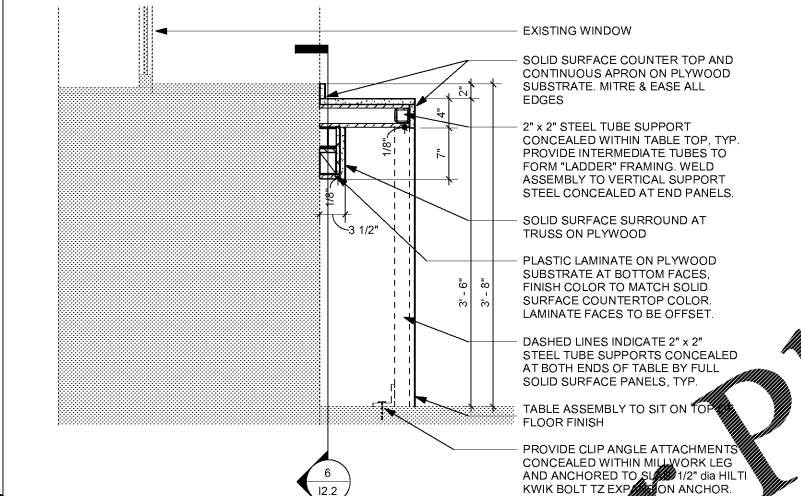


4 CROSS SECTION - MILLWORK BAR
 1" = 1'-0"

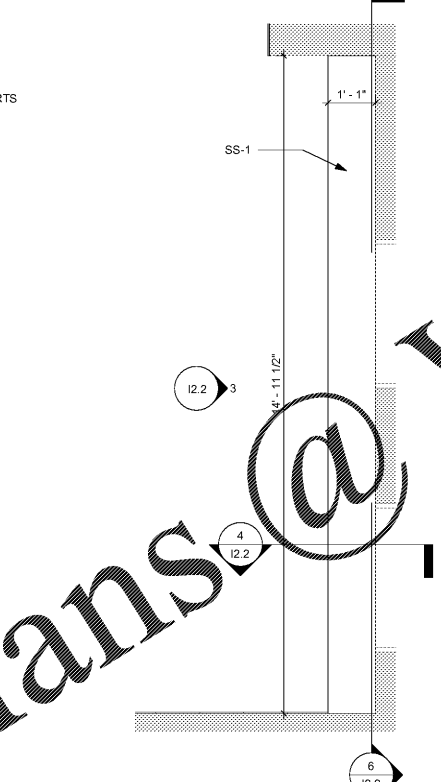


5 ENLARGED PLAN - MILWORK BAR
 1/2" = 1'-0"

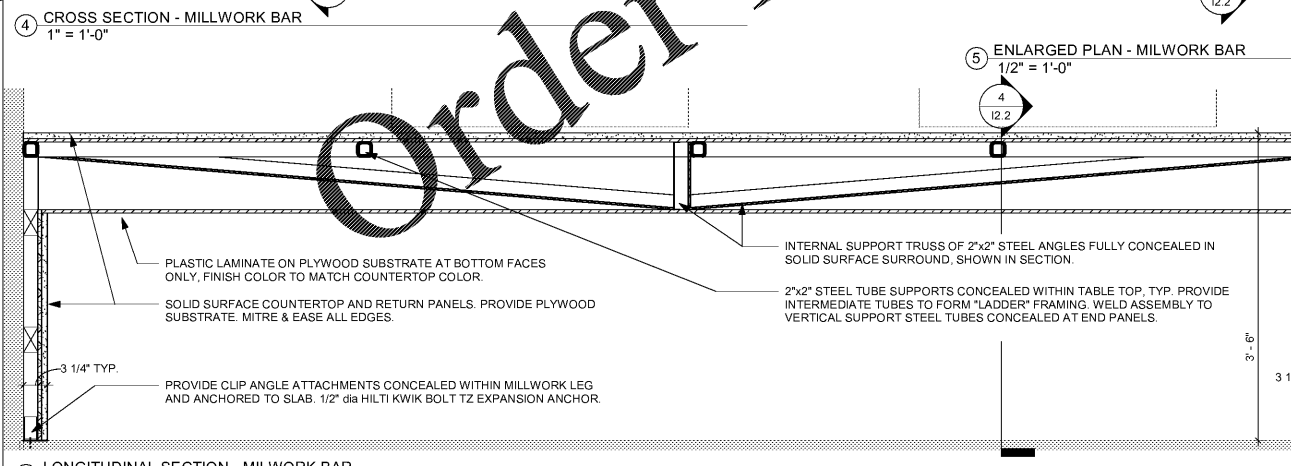


6 LONGITUDINAL SECTION - MILWORK BAR
 1" = 1'-0"

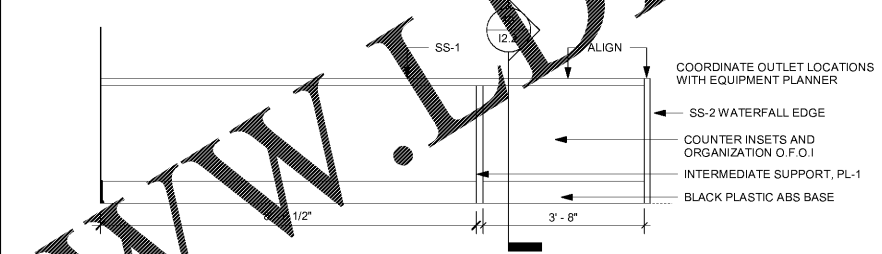


7 WEST ELEVATION - SERVICE COUNTER
 1/2" = 1'-0"

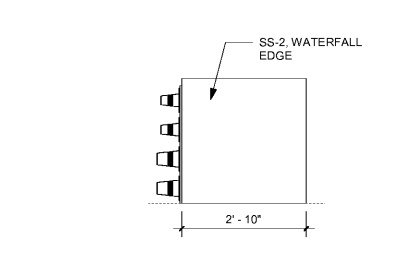


8 SERVICE COUNTER SIDE VIEW 1
 1/2" = 1'-0"

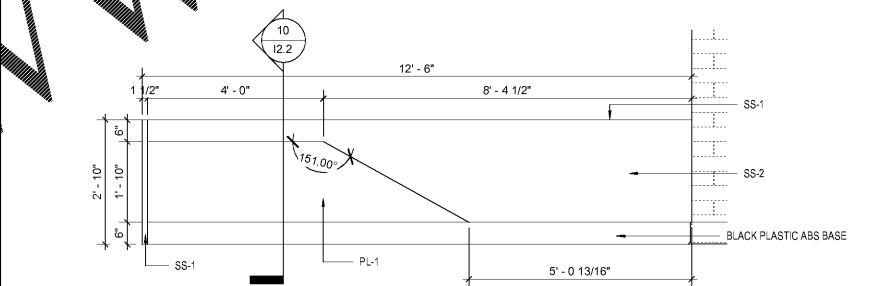

9 EAST ELEVATION - SERVICE COUNTER
 1/2" = 1'-0"

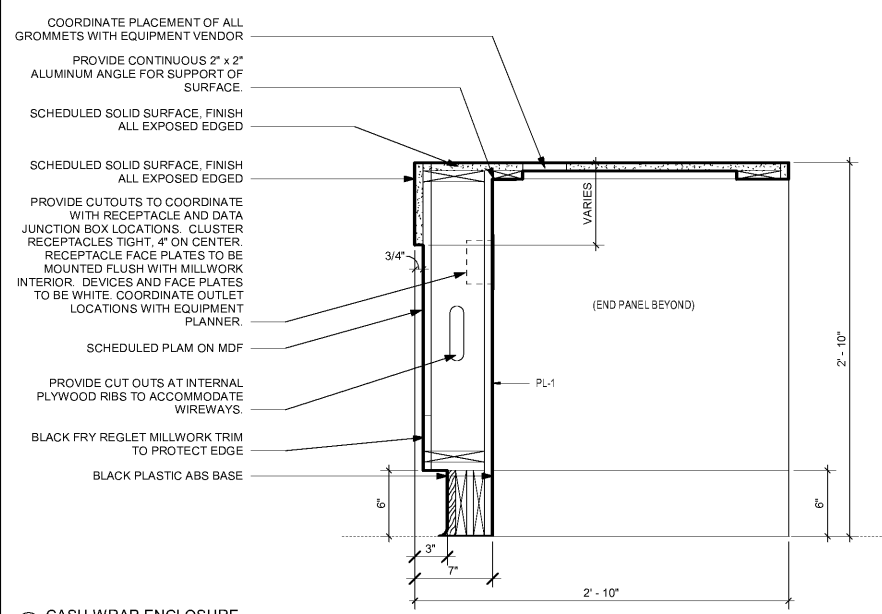

10 CASH WRAP ENCLOSURE
 1 1/2" = 1'-0"

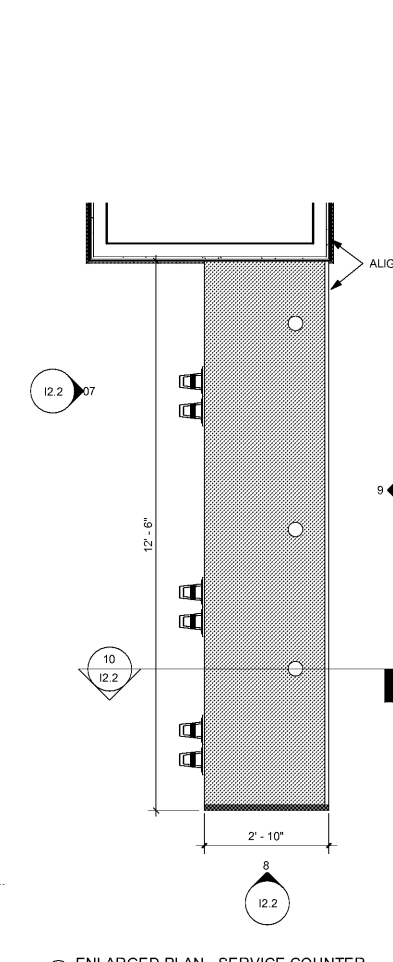

11 ENLARGED PLAN - SERVICE COUNTER
 1/2" = 1'-0"

C:\Users\stn\Documents\WB 101 N College CENTRAL_rtu.rvt
 3/25/2021 5:48:45 PM