

Order Plans @ www.lldine.com

PLAN LEGEND	
	EXISTING TO REMAIN
	EXISTING SHEAR WALL
	NEW EQUIPMENT/FINISHES
	RELOCATED EQUIPMENT
	NEW STUD WALL AS NOTED
	NEW FREEZER/COOLER PANELS AS NOTED

HFA
HARRISON FRENCH & ASSOCIATES, LTD.
 1705 S. Walton Blvd., Suite 3
 Bentonville, Arkansas 72712
 + 479.213.7780
 F 888.520.0685
 www.hfa-ae.com

STIPULATION FOR REUSE
 THIS DRAWING AND ANY INFORMATION CONTAINED HEREIN IS THE PROPERTY OF HARRISON FRENCH & ASSOCIATES, LTD. IT IS TO BE USED ONLY FOR THE PROJECT AND SITE SPECIFICALLY IDENTIFIED HEREON. IT IS NOT TO BE REPRODUCED, COPIED, OR TRANSMITTED IN ANY FORM OR BY ANY MEANS, ELECTRONIC OR MECHANICAL, INCLUDING PHOTOCOPYING, RECORDING, OR BY ANY INFORMATION STORAGE AND RETRIEVAL SYSTEM, WITHOUT THE WRITTEN PERMISSION OF HARRISON FRENCH & ASSOCIATES, LTD.

REMODEL
 STORE NUMBER: 447
 USE ORIGINATED BY: JTH
 JOB NUMBER: 03-18-10417

ISSUE BLOCK

NO.	DATE	DESCRIPTION


CHECKED BY: RAF
 DRAWN BY: JTH
 DOCUMENT DATE: 02/05/21



2021.02.09 07:34:37-06'00"

OVERALL FLOOR PLAN

SHEET: **A1**

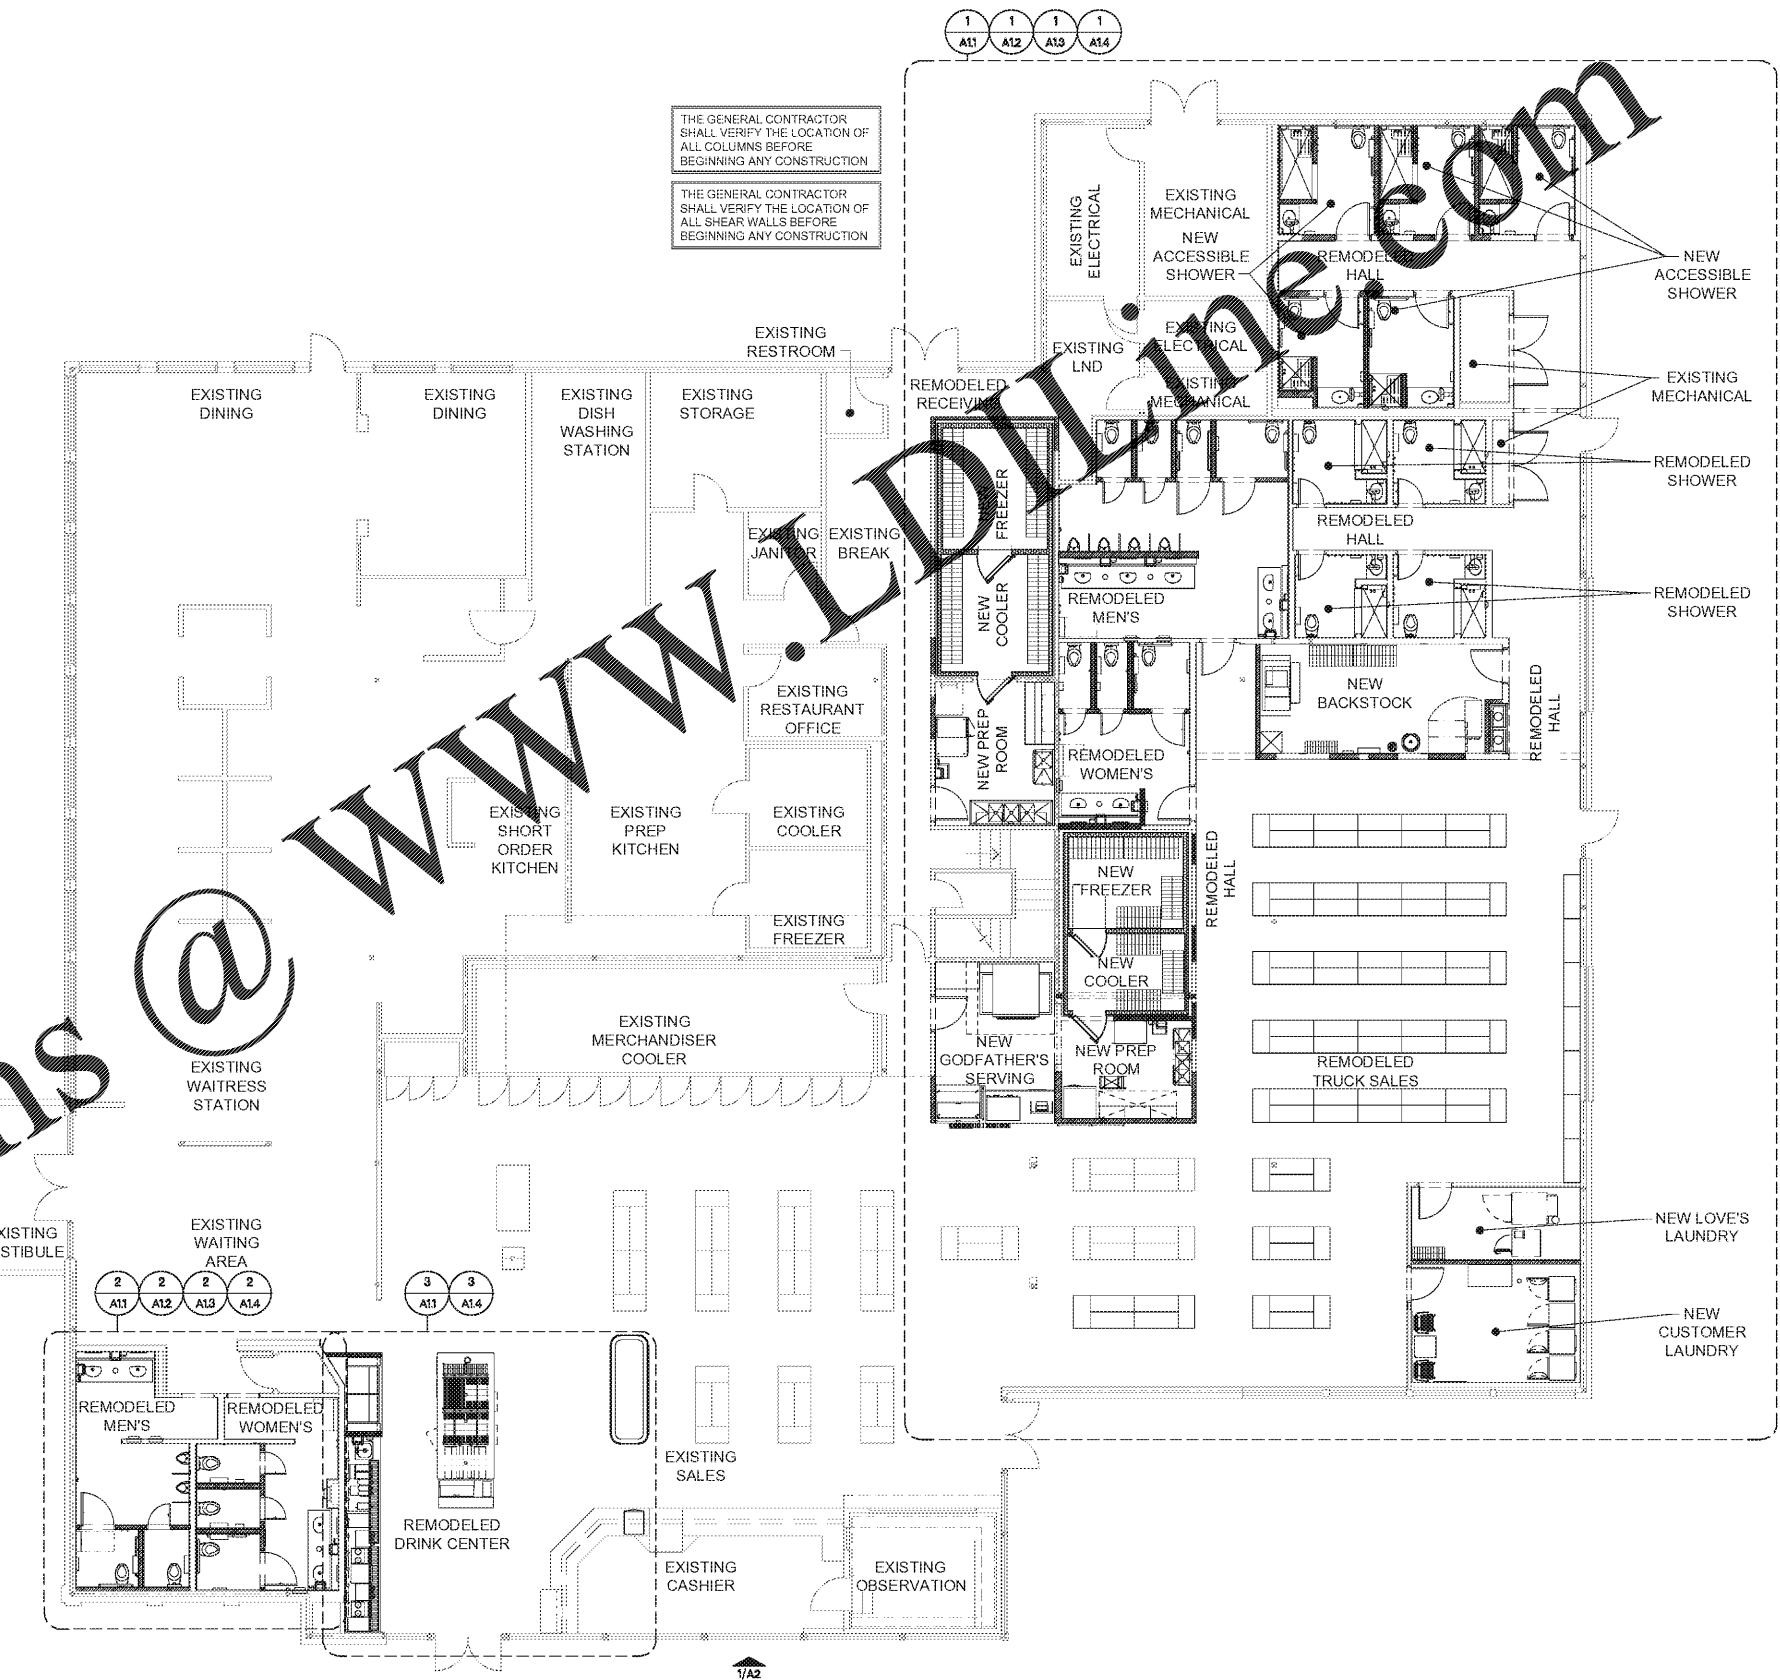

THE GENERAL CONTRACTOR SHALL VERIFY THE LOCATION OF ALL COLUMNS BEFORE BEGINNING ANY CONSTRUCTION

THE GENERAL CONTRACTOR SHALL VERIFY THE LOCATION OF ALL SHEAR WALLS BEFORE BEGINNING ANY CONSTRUCTION

1 OVERALL FLOOR PLAN
 SCALE: 1/8" = 1'-0"



F:\03\2021\02\09_07:34:37-06'00"\1801\1 OVERALL FLOOR PLAN.rvt
 1/2021 10:10:47 AM
 User: jth
 Job: 03-18-10417