



FILED: 2021.02.09 07:35:19-0600
 L:\2021\15-10417\Drawings\15-10417-0000\DWG\15-10417-0000-01-11-ENLARGED FLOOR PLANS.dwg

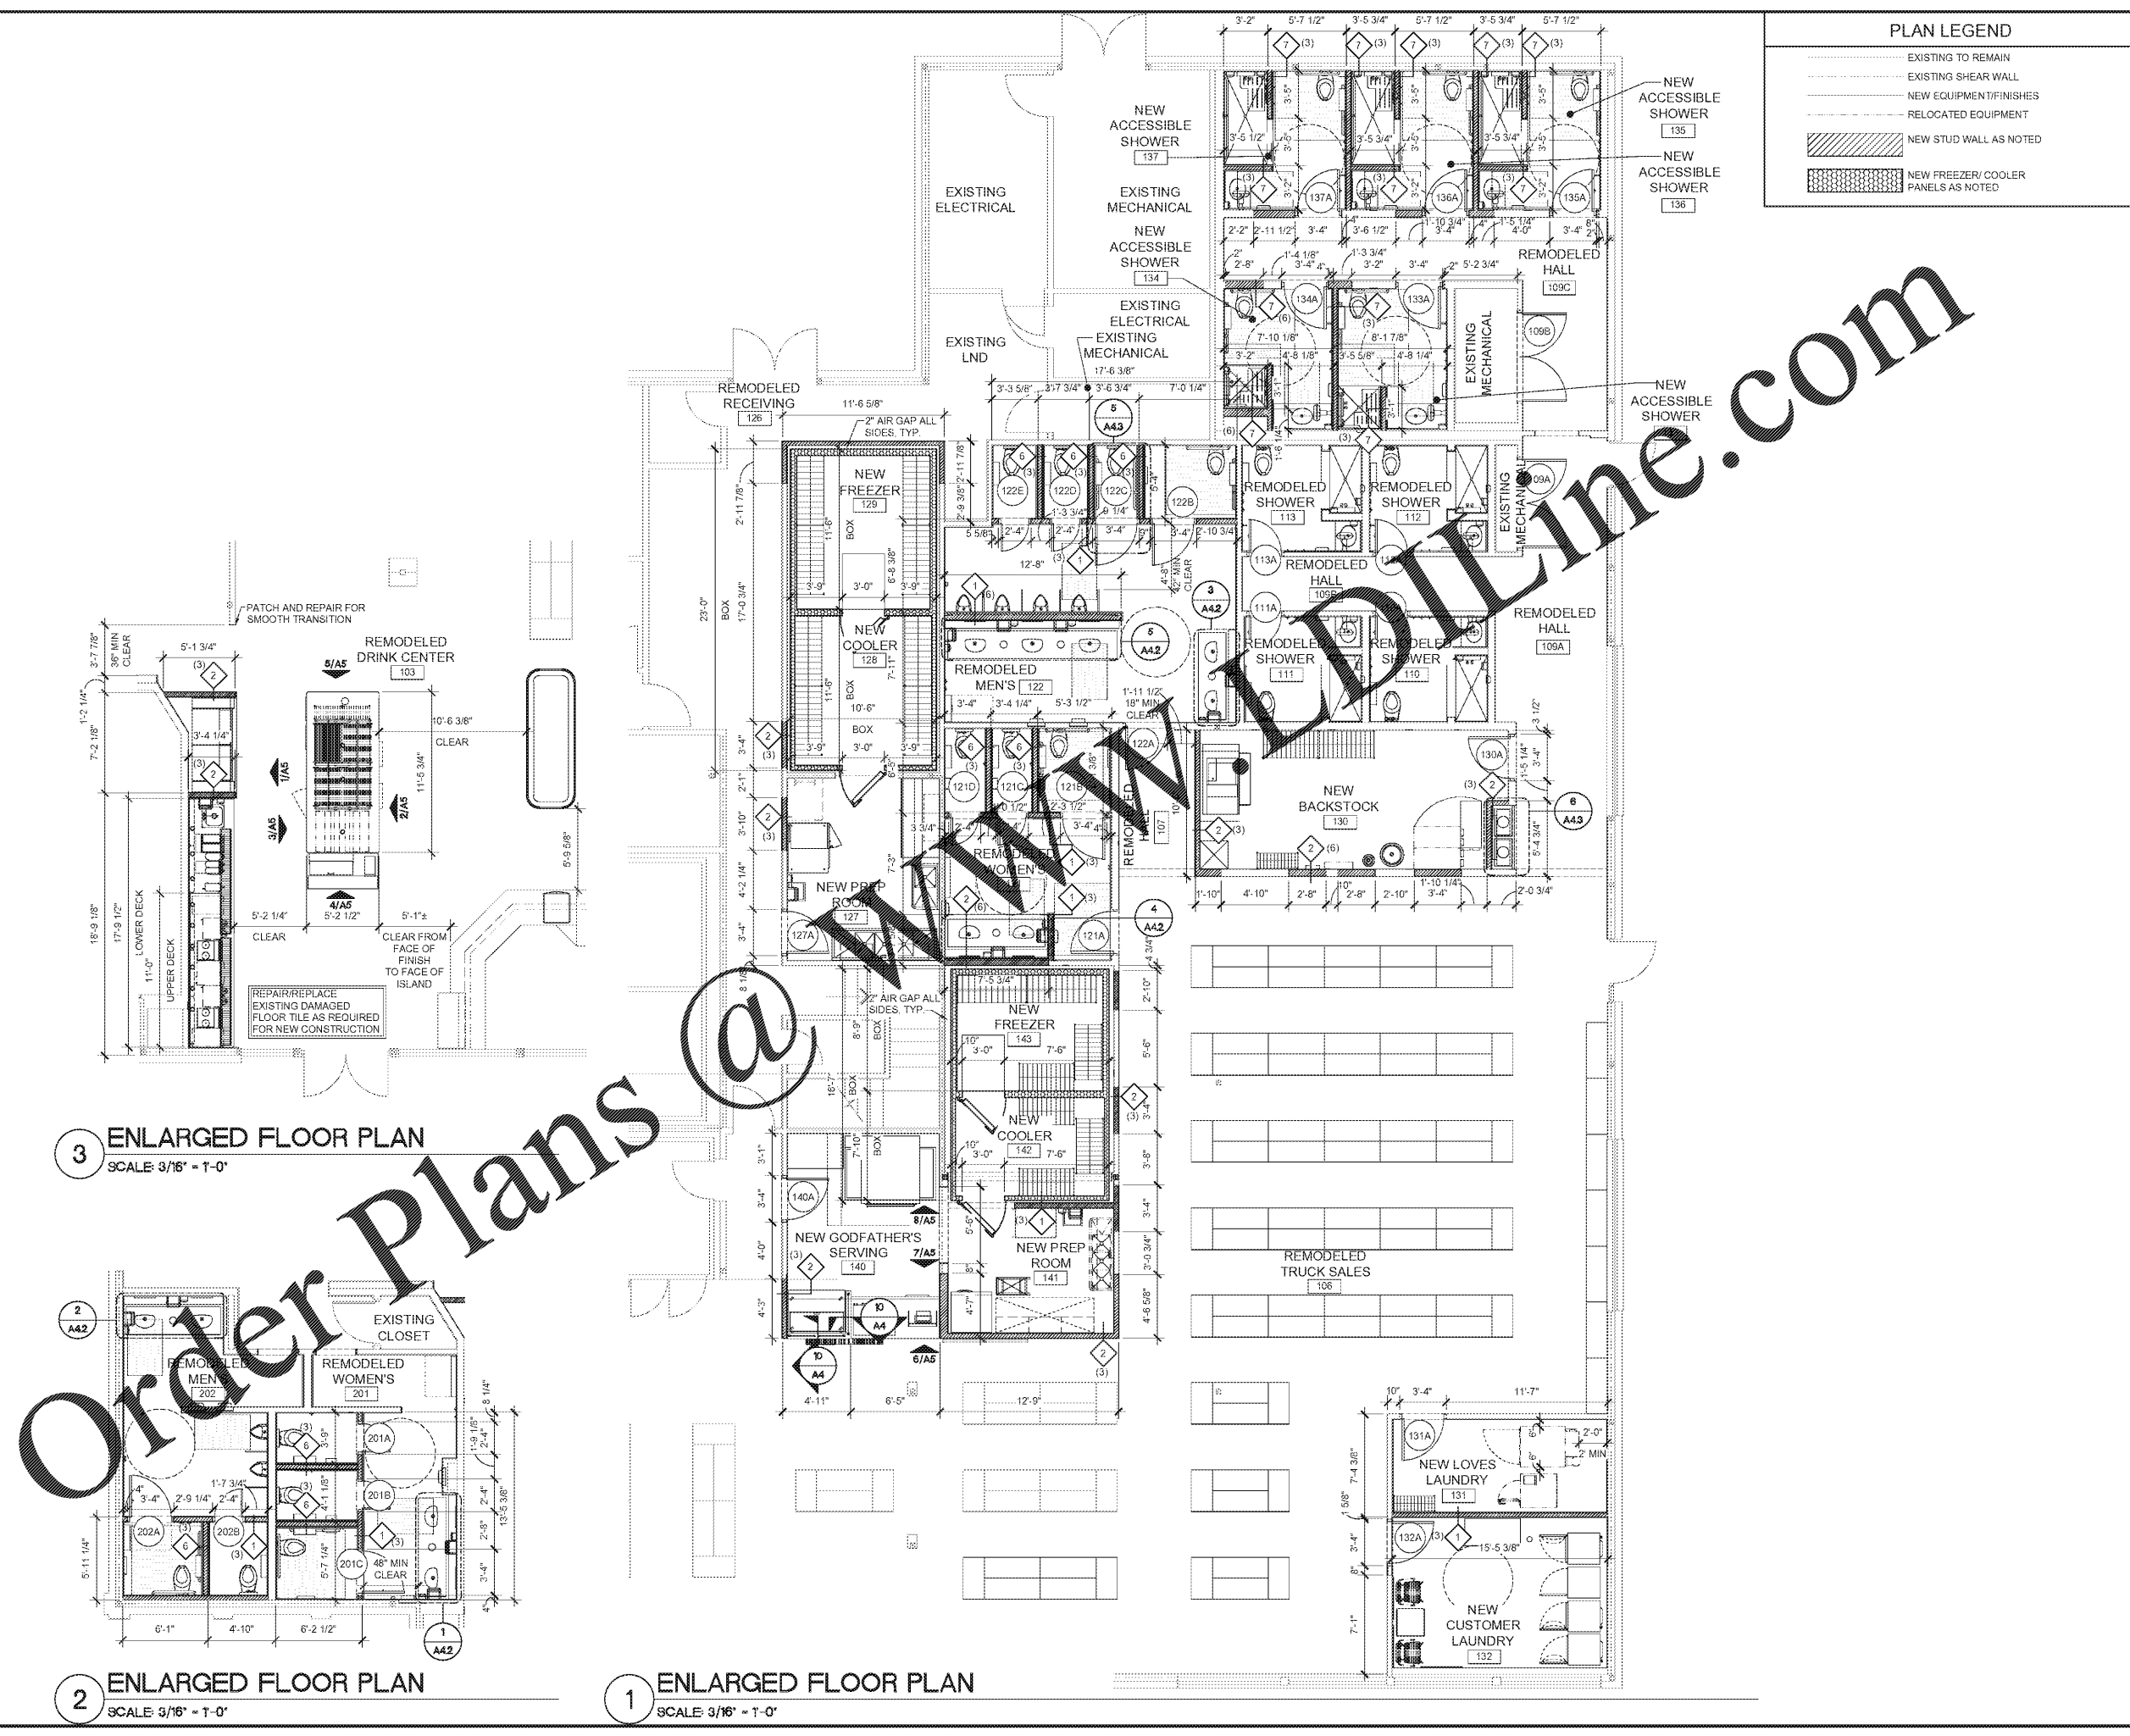

PLAN LEGEND

- EXISTING TO REMAIN
- - - EXISTING SHEAR WALL
- NEW EQUIPMENT/FINISHES
- - - RELOCATED EQUIPMENT
- ▨ NEW STUD WALL AS NOTED
- ▩ NEW FREEZER/COOLER PANELS AS NOTED

3 ENLARGED FLOOR PLAN
SCALE: 3/16" = 1'-0"

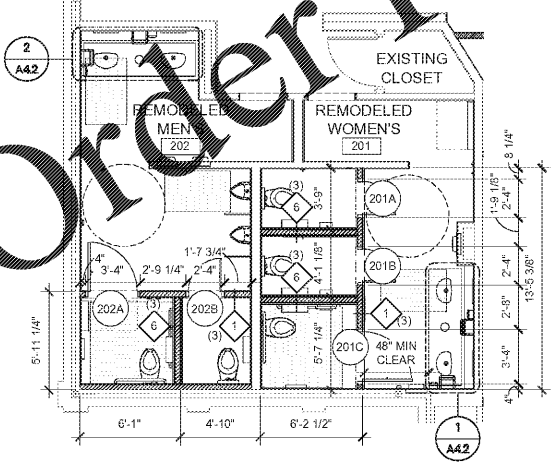

2 ENLARGED FLOOR PLAN
SCALE: 3/16" = 1'-0"

1 ENLARGED FLOOR PLAN
SCALE: 3/16" = 1'-0"

HFA
HARRISON FRENCH & ASSOCIATES, LTD.
1705 S. Walton Blvd., Suite 3
Bentonville, Arkansas 72712
479.273.7780
888.520.0685
www.hfa-ae.com

STIPULATION FOR REUSE
THIS DRAWING AND ANY INFORMATION CONTAINED HEREIN IS THE PROPERTY OF HARRISON FRENCH & ASSOCIATES, LTD. IT IS TO BE USED ONLY FOR THE PROJECT AND SITE SPECIFICALLY IDENTIFIED HEREON. IT IS NOT TO BE REPRODUCED, COPIED, OR TRANSMITTED IN ANY FORM OR BY ANY MEANS, ELECTRONIC OR MECHANICAL, INCLUDING PHOTOCOPYING, RECORDING, OR BY ANY INFORMATION STORAGE AND RETRIEVAL SYSTEM, WITHOUT THE WRITTEN PERMISSION OF HARRISON FRENCH & ASSOCIATES, LTD.

REMODEL

STORE NUMBER: 417
1505 CHINA ST
GARY, IN 46408
JOB NUMBER: 03-18-10417

ISSUE BLOCK

NO.	DATE	DESCRIPTION

CHECKED BY: RAF
DRAWN BY: JTH
DOCUMENT DATE: 02/05/21



2021.02.09 07:35:19-0600

ENLARGED FLOOR PLANS

SHEET: **A1.1**