




Order Plans @ WWW.LDILine.com

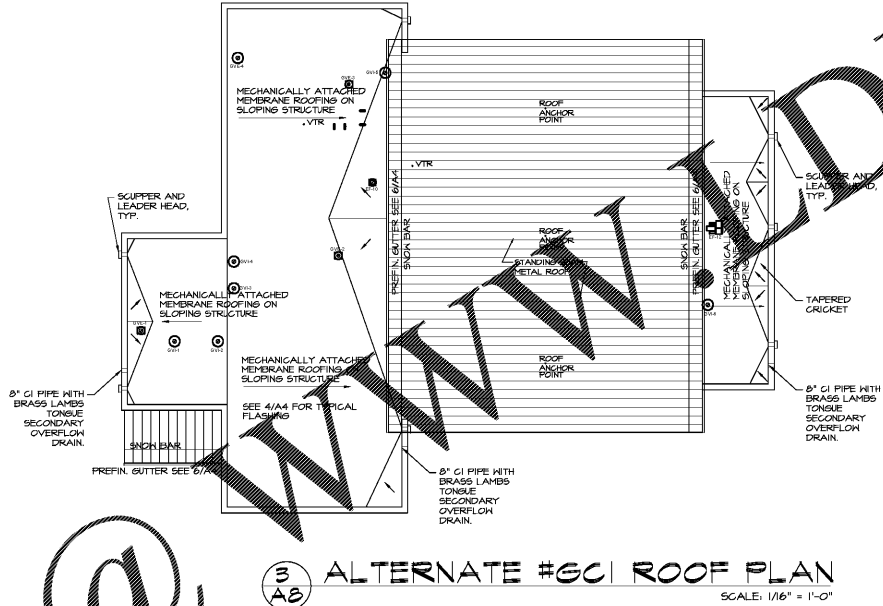

**3 ALTERNATE #GCI ROOF PLAN**  
SCALE: 1/16" = 1'-0"

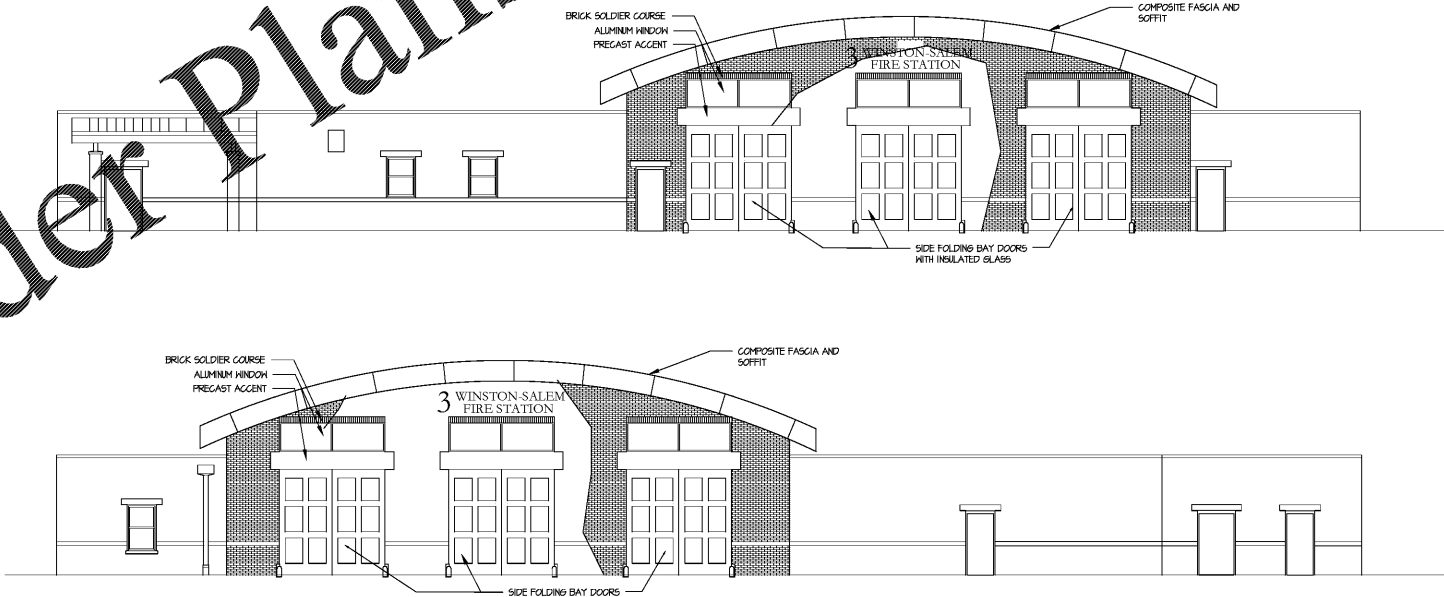

**2 ALTERNATE #GCI ELEVATIONS**  
SCALE: 1/8" = 1'-0"

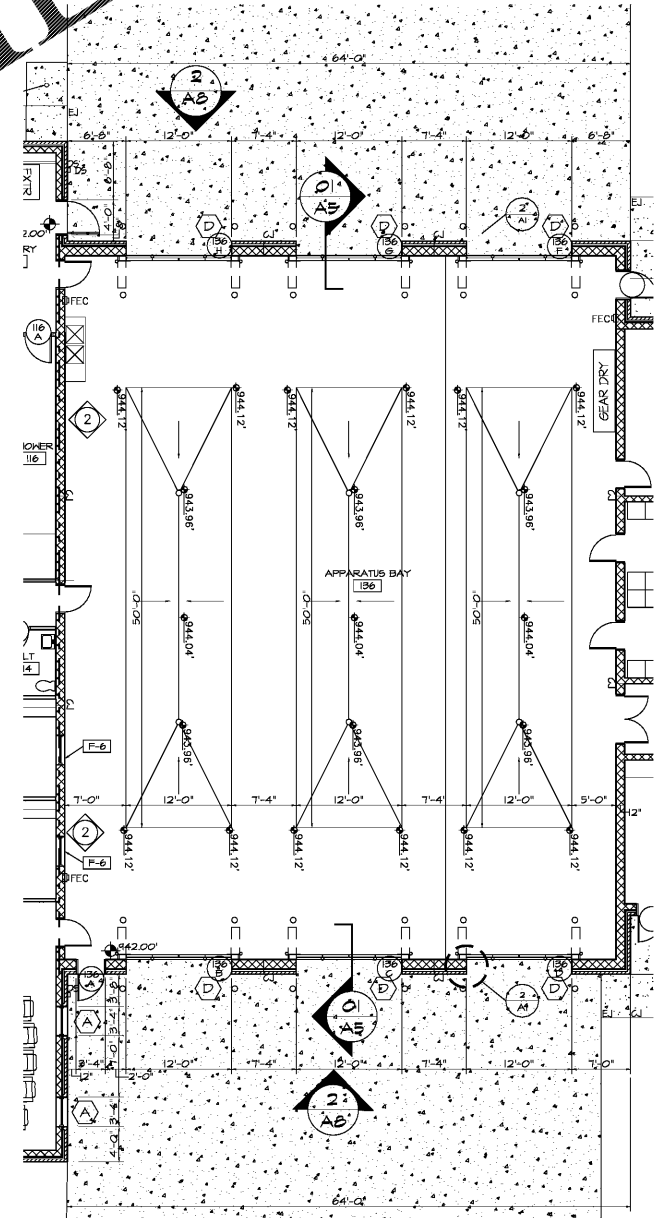

**1 ALTERNATE #GCI FLOOR PLAN**  
SCALE: 1/8" = 1'-0"

THESE DRAWINGS AND INSTRUMENTS OF SERVICE ARE THE PROPERTY OF THE ARCHITECT. IF THEY ARE NOT TO BE USED FOR ANY OTHER PROJECT OR FOR ANY OTHER PERSON OR PURPOSE WITHOUT THE WRITTEN PERMISSION OF THE ARCHITECT, THE USER SHALL BE RESPONSIBLE FOR ANY DAMAGES, LOSSES, AND EXPENSES INCURRED BY THE ARCHITECT AND/OR THE USER.

DRAWN: KEB  
CHECKED: KEB  
COMM.: RCH  
DATE: 02-12-21  
REVISION: