


Order Plans @ [WWW.LDILine.com](http://WWW.LDILine.com)

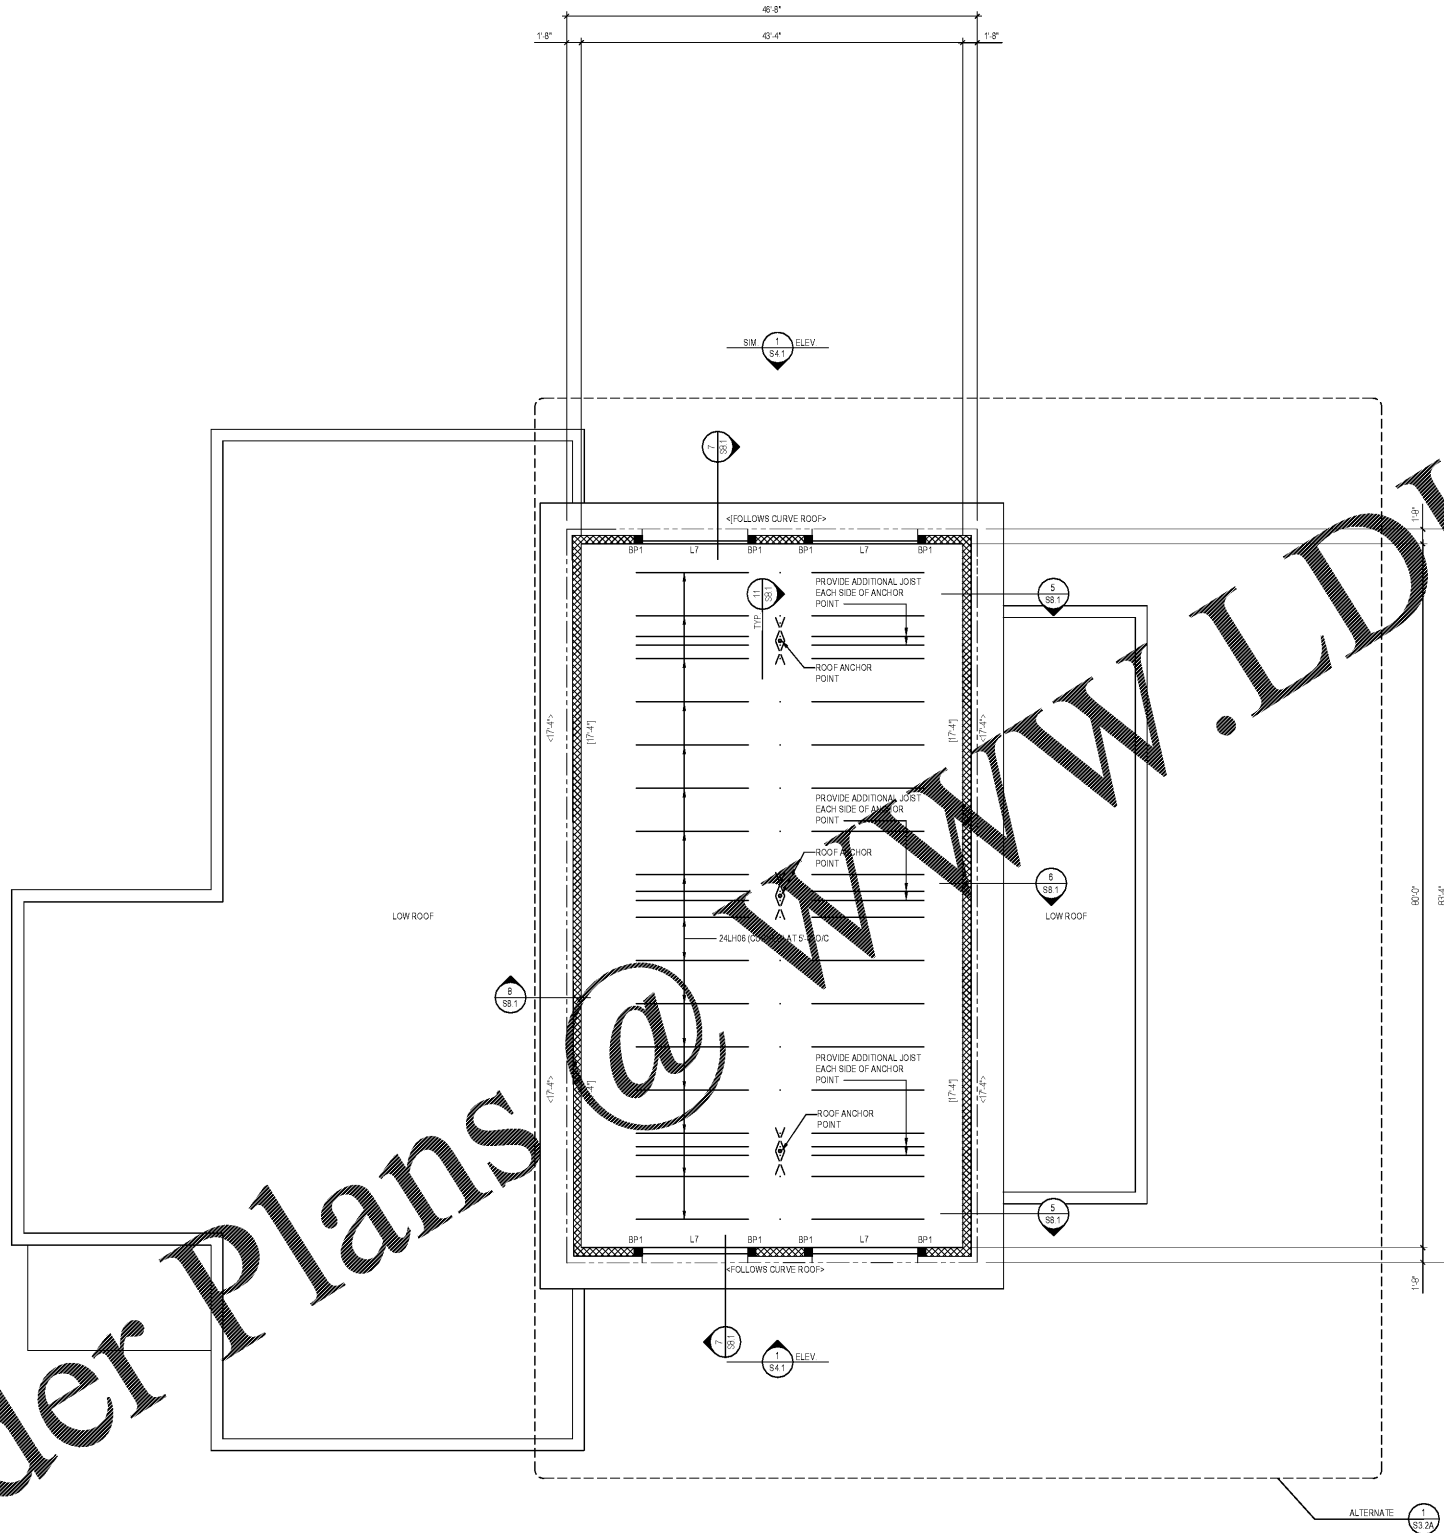

1 HIGH ROOF FRAMING PLAN  
S3.2  
1/8" = 1'-0"  
DATE: 02/12/2021

FOR CONSTRUCTION

City of Winston-Salem  
FIRE STATION 3

WINSTON-SALEM • NORTH CAROLINA



THESE DRAWINGS ARE INSTRUMENTS OF SERVICE AND SHALL REMAIN THE PROPERTY OF THE ARCHITECT UNLESS THE PROJECT FOR WHICH THEY WERE MADE IS EXHAUSTED OR NOT. THEY ARE NOT TO BE USED BY THE OWNER OR ANY OTHER PERSON OR OTHER PROJECT OR ENTERPRISE TO THE PROJECT EXCEPT BY AGREEMENT IN WRITING WITH THE ARCHITECT OR AS OTHERWISE SPECIFIED IN THE INSTRUMENTS OF SERVICE.

© COPYRIGHT 2021 BY ENSOY BRAKE APPLAYARD ARCHITECTS, P.A. ALL RIGHTS RESERVED. DESIGN IS PROVIDED UNDER THE LIMITED LIABILITY AGREEMENT OF ENSOY BRAKE APPLAYARD ARCHITECTS, P.A. NO PART OF THIS DOCUMENT MAY BE REPRODUCED OR DISTRIBUTED IN ANY FORM OR BY ANY MEANS WITHOUT THE WRITTEN PERMISSION OF ENSOY BRAKE APPLAYARD ARCHITECTS, P.A.

DRAWN: JMN  
CHECKED: SWR  
COMM.: JMN  
DATE: 02/12/2021

S3.2 OF