


Order Plans @ www.LDILine.com

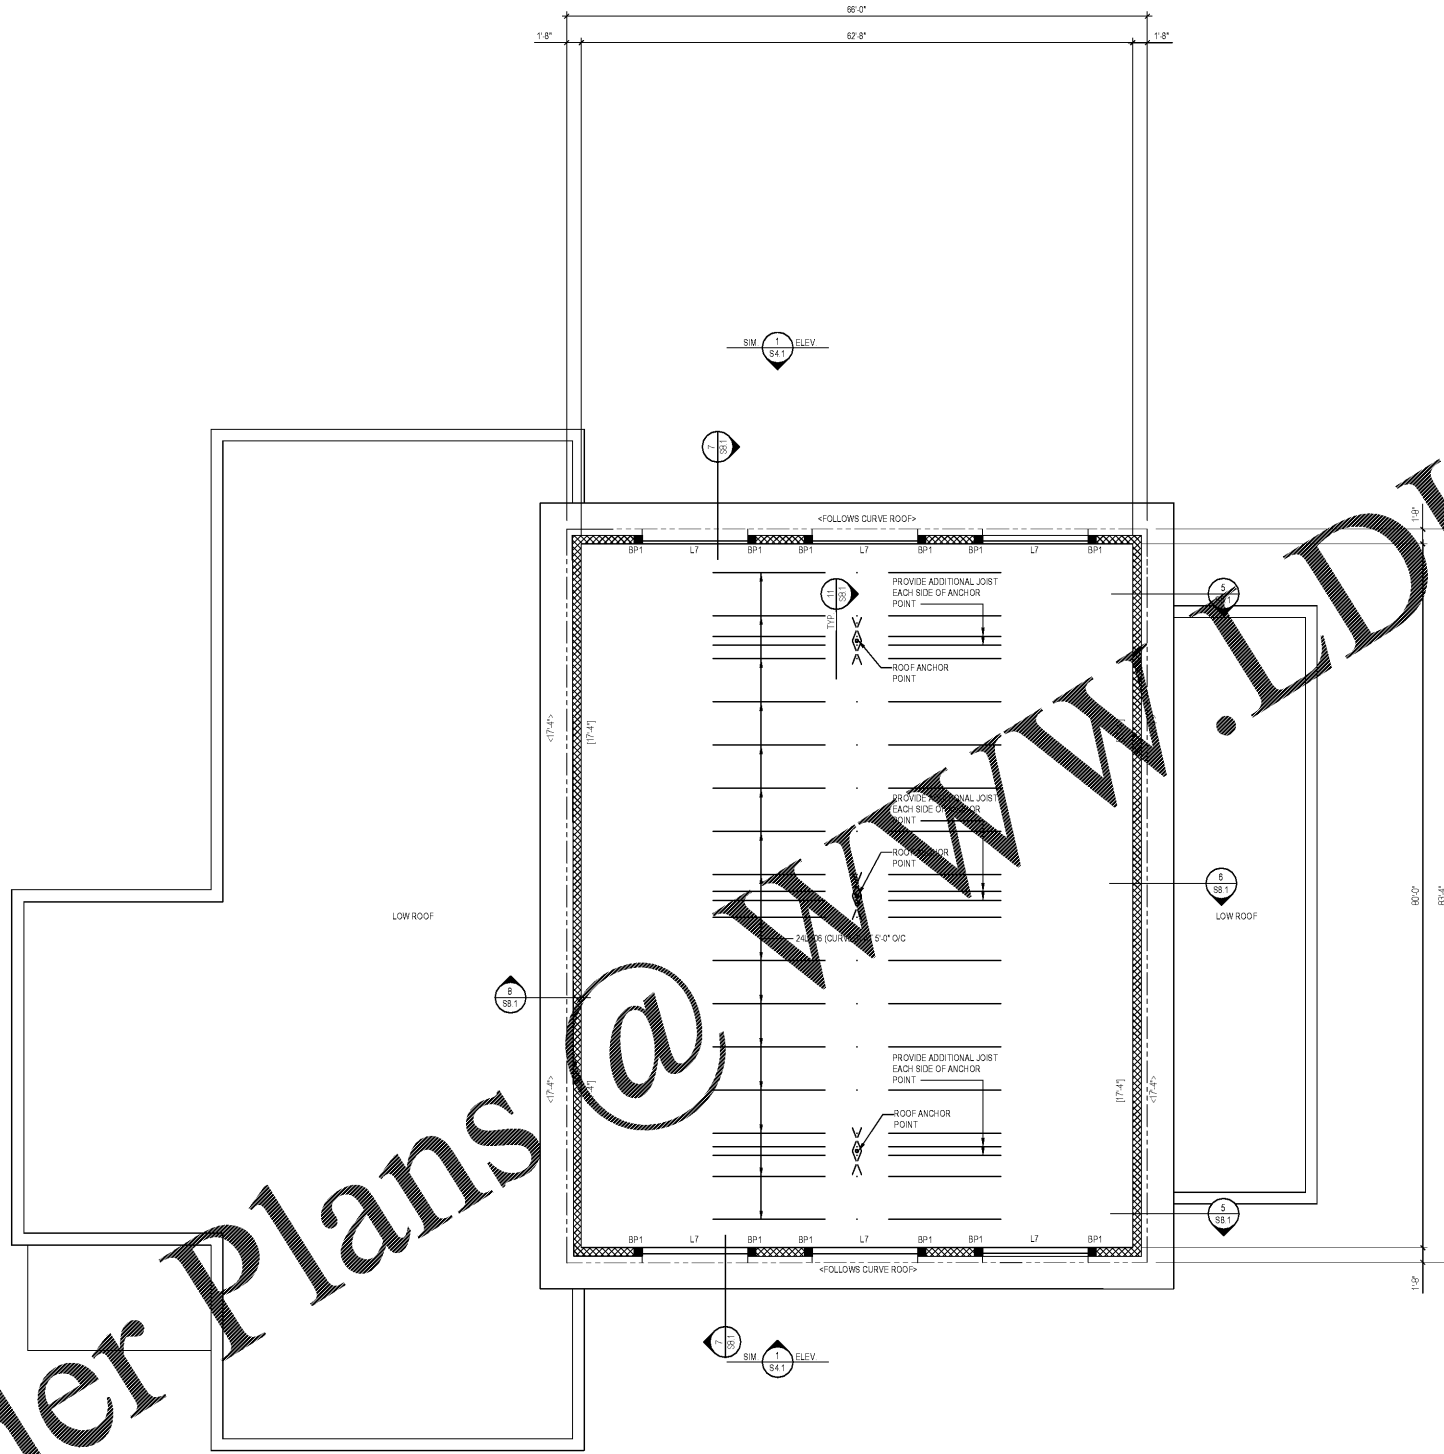

1 HIGH ROOF FRAMING PLAN - ALTERNATE
S3.2A 1/8" = 1'-0"
DWG # 30328-03028.DWG

FOR CONSTRUCTION

City of Winston-Salem
FIRE STATION 3
WINSTON-SALEM • NORTH CAROLINA



THESE DRAWINGS ARE INSTRUMENTS OF SERVICE AND SHALL REMAIN THE PROPERTY OF THE ARCHITECT UNLESS THE PROJECT FOR WHICH THEY WERE MADE IS EXHAUSTED OR NOT, THEY ARE NOT TO BE USED BY THE OWNER OR ANY OTHER PERSON OR OTHER PROJECT OR ENTERPRISE TO THE PROJECT EXCEPT AS AUTHORIZED IN WRITING BY THE ARCHITECT. COOPERATION IS THE ARCHITECT'S RESPONSIBILITY.

© COPYRIGHT 2021 BY ENSOY BRAKE APPLAYARD ARCHITECTS, P.A. ALL RIGHTS RESERVED. DESIGN IS PROVIDED UNDER THE LIMITED LIABILITY AGREEMENT OF 1974 AS PART OF THIS DOCUMENT. IT MAY BE REPRODUCED OR DISTRIBUTED IN ANY FORM OR BY ANY MEANS WITHOUT THE WRITTEN PERMISSION OF ENSOY BRAKE APPLAYARD ARCHITECTS, P.A.

DRAWN: JMN
CHECKED: SWR
COMM: JMN
DATE: 02/12/2021

S3.2A OF