





3 Partial Exterior Elevation - Building 1
Scale: 3/8"=1'-0"

Section

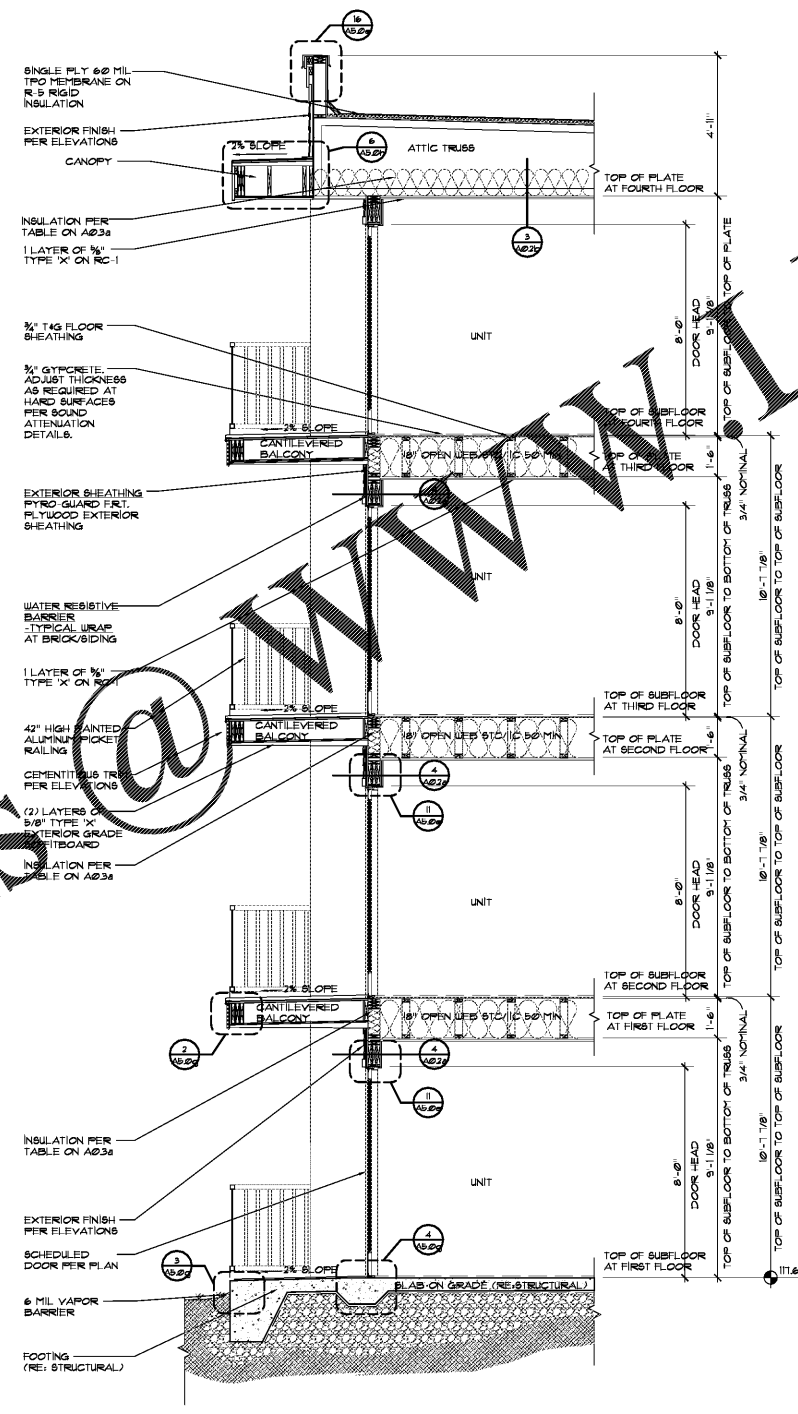

2 Typical Balcony Wall Section
Scale: 3/8"=1'-0"

Section

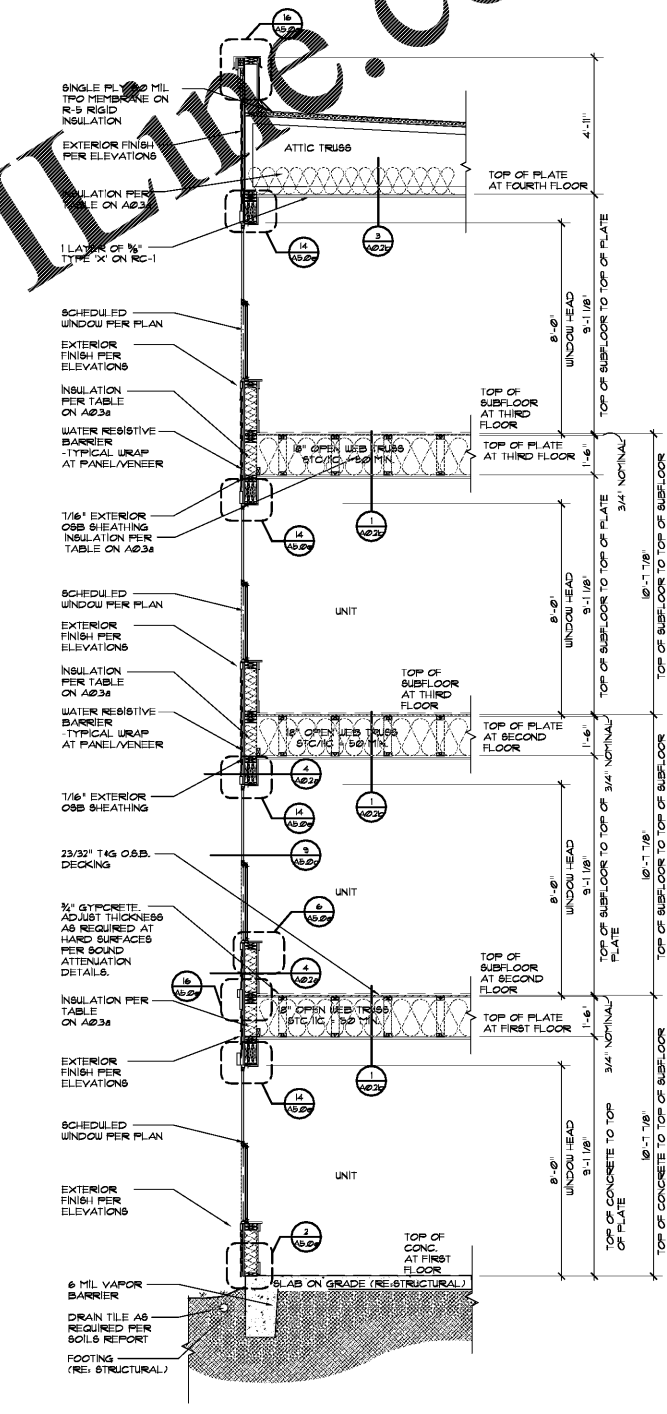

1 Typical Window Wall Section
Scale: 3/8"=1'-0"

Section

Project: 1928.00
 CADD File: MSWS
 Drawn By: NVK
 Checked By: SGS
 Permit Release: May 15, 2020
 Construction Release Set: May 15, 2020
 Revisions
 No. Date Description

ASI / RFI Revisions
 No. Date Description

© 2019 Poole & Poole Architecture, LLC
 Drawings and specifications are prepared and provided on the authority of Poole & Poole Architecture, LLC and shall not be used for any other project without the written consent of Poole & Poole Architecture, LLC.

Borough 33
 an Apartment Community by
 33 Broad MF, LLC
 in Chattanooga, Tennessee

Drawing Title:
 Typical Exterior Wall Sections
 at Type

A5.1b

ISSUED FOR CONSTRUCTION