


POWELL & POWELL ARCHITECTURE
 5736 Westchester Road, Suite 100
 Memphis, TN 38119
 Tel: 901.723.4211
 www.zpa.com
 LICENSE #19170

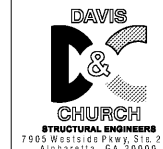

DAVIS & CHURCH
 STRUCTURAL ENGINEERS
 7905 Westside Parkway, Ste. 200
 Alpharetta, GA 30009
 (770) 672-1212

Project: 1928.00
 CADD File:
 Drawn By: AVG
 Checked By: TQ

Permit Release:
 May 15, 2020
 Construction Release Set:
 May 15, 2020

No.	Date	Description

ASI / RFI Revisions
 No. Date Description

No.	Date	Description


© 2019 Powell & Powell Architecture, LLC
 Drawings and specifications are the property of Powell & Powell Architecture, LLC and shall not be used or reproduced in whole or part in any form without prior written consent of Powell & Powell Architecture, LLC.

Borough 33
 an Apartment Community by
 33 Broad MF, LLC
 in Chattanooga, Tennessee


Drawing Title:
 TRASH ENCLOSURE
 FOUNDATION PLAN
 SECTIONS & DETAILS

S10.7


ISSUED FOR CONSTRUCTION

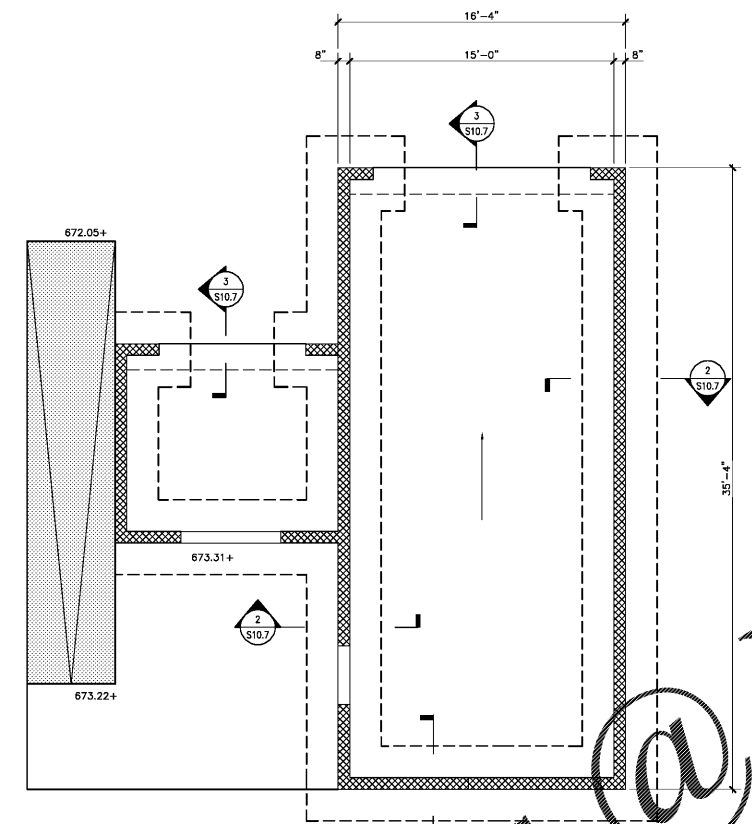

1 TRASH COMPACTOR ENCLOSURE FOUNDATION PLAN
 SCALE: 1/4" = 1'-0"

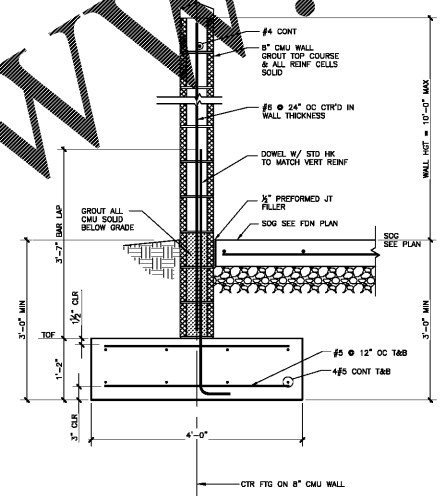

2 SECTION - TRASH ENCLOSURE WALL
 SCALE: 3/4" = 1'-0"

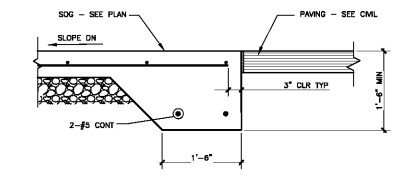

3 SECTION - ENTRANCE
 SCALE: 3/4" = 1'-0"

FOUNDATION NOTES:

- SLAB ON GRADE SHALL BE 6" THK CONC OVER 6" THK GRANULAR LAYER, AND COMPACTED SUBGRADE (UNO). SEE PROJECT GEOTECHNICAL REPORT FOR ADD'L INFO. REINFORCE SLAB WITH #4 @ 18" OC CTR'D IN THE SLAB.
- PROVIDE SLAB ON GRADE SAW-CUT CONTROL JOINTS @ 20'-0" OC MAX. AND CONSTRUCTION JOINTS AS REQ'D. SEE 14/58.1 FOR ADD'L INFO.
- SEE DWG S0.1 & S0.2 FOR GENERAL NOTES.
- PERIMETER DIMENSIONS ARE TO FACE OF CMU SEE ARCH DWGS FOR ALL OTHER DIMENSIONS.

WWW.LDILine.com

Order Plans @