

NOTES:  
 1. ALL EQUIPMENT ON THE ROOF SHALL BE 10'-0" FROM ANY OPEN EDGE OF THE ROOF.



**ZPA**  
**POOLE & POOLE ARCHITECTURE**  
 3736 Winterfield Road, Suite 102  
 Midlothian, Virginia 23113  
 Telephone 804.225.0215  
 www.zpa.net

Project: 1928  
 CADD File:  
 Drawn By: NT  
 Checked By: CB

Permit Release:  
 May 15, 2020  
 Construction Release Set:  
 May 15, 2020

Revisions  
 No. Date Description

No.	Date	Description
1	03/19/21	Owner Comments

ASI / RFI Revisions  
 No. Date Description

No.	Date	Description
-----	------	-------------

© 2019 Poole & Poole Architecture, LLC  
 Drawings and specifications are the property of Poole & Poole Architecture, LLC and shall not be used or reproduced in whole or in part without the written consent of Poole & Poole Architecture, LLC.



**Borough 33**  
 an Apartment Community by  
 33 Broad MF, LLC  
 in Chattanooga, Tennessee




Drawing Title:  
 Building 1  
 Roof Plan

**M2.1e**

ISSUED FOR CONSTRUCTION

Order Plans

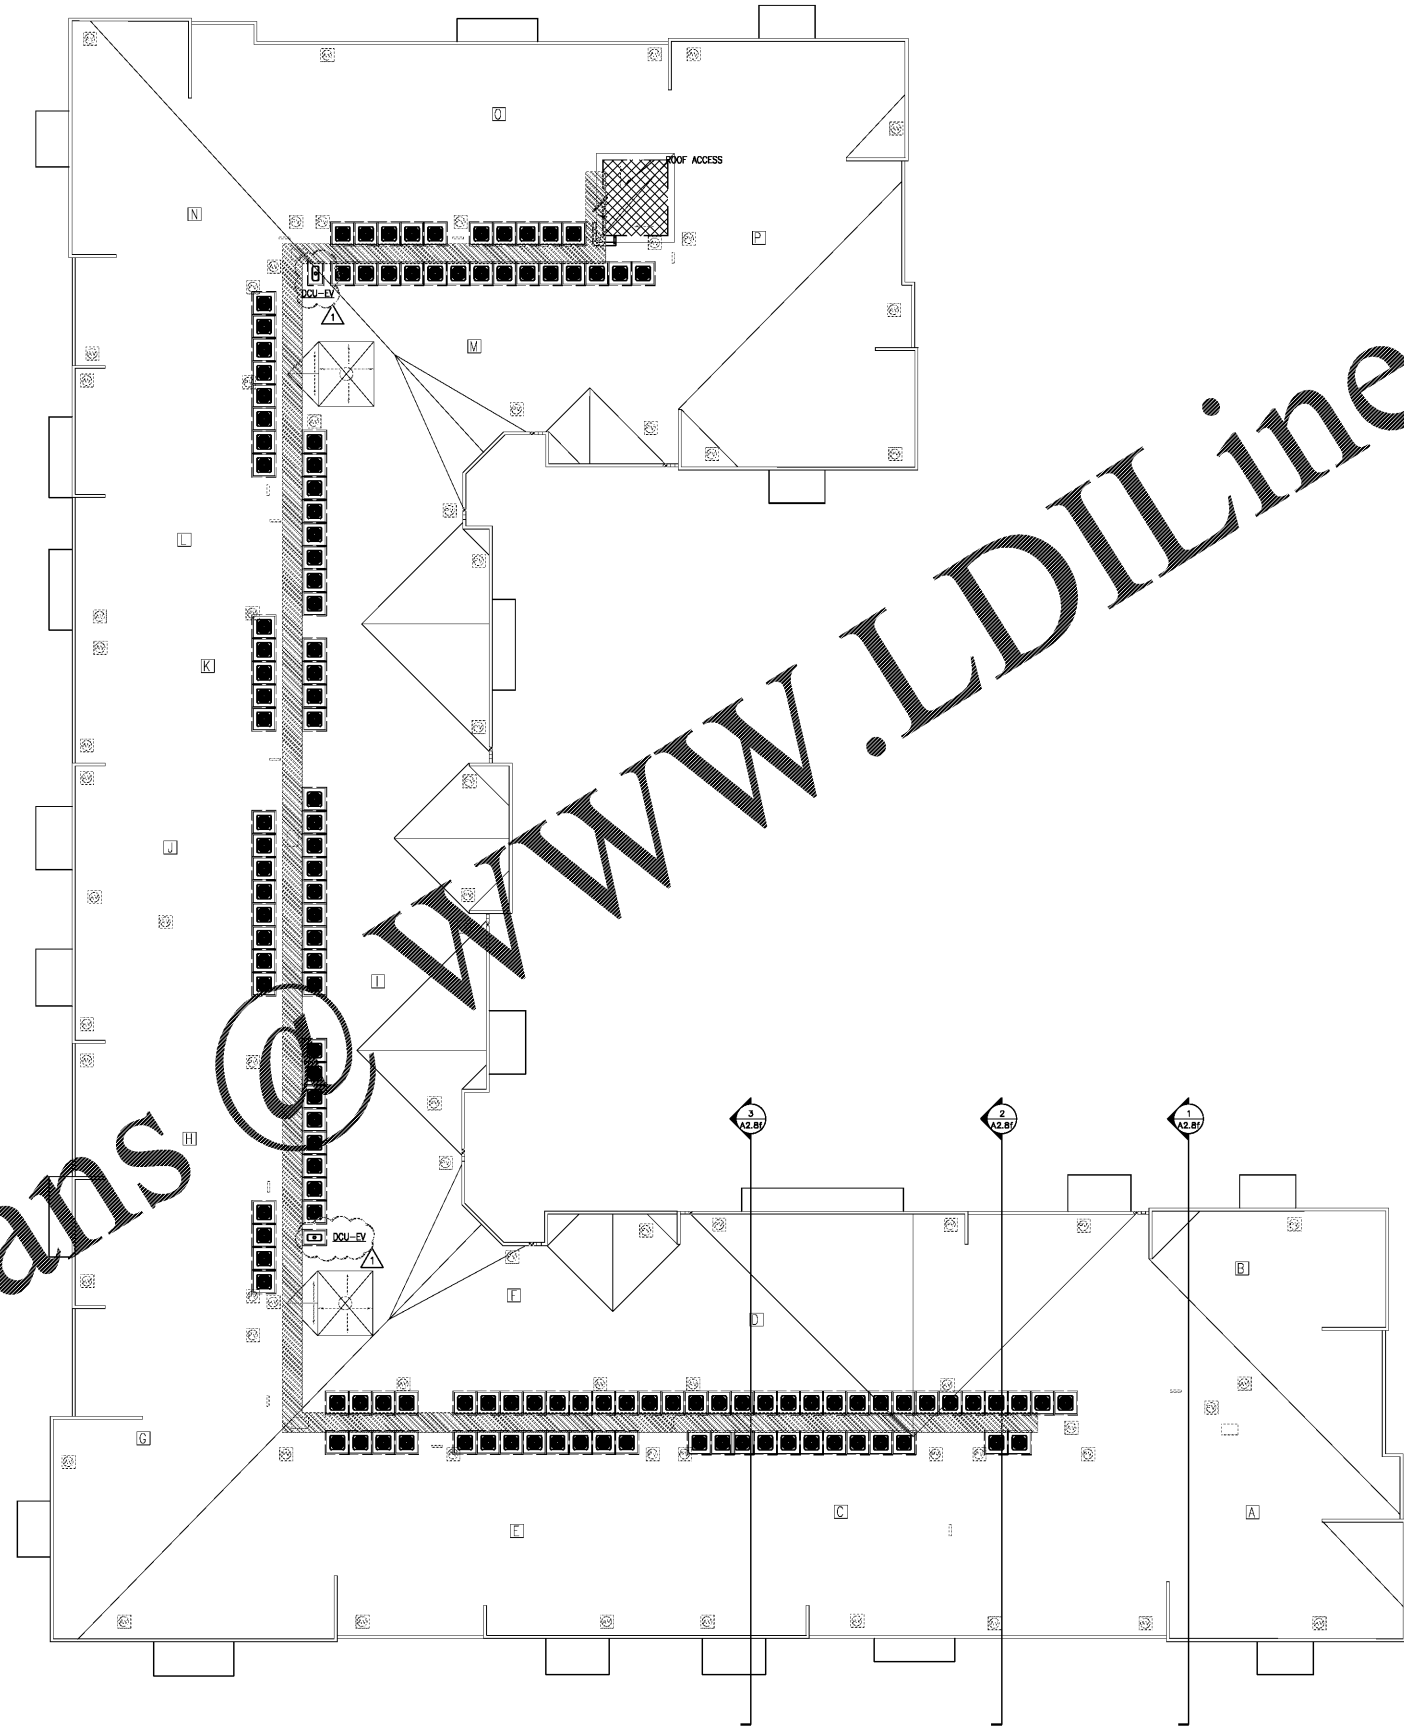

1 Building 1 - Roof Plan  
 Scale: 3/32" = 1'-0"

Plan