


Order Plans @ WWW.LDILine.com

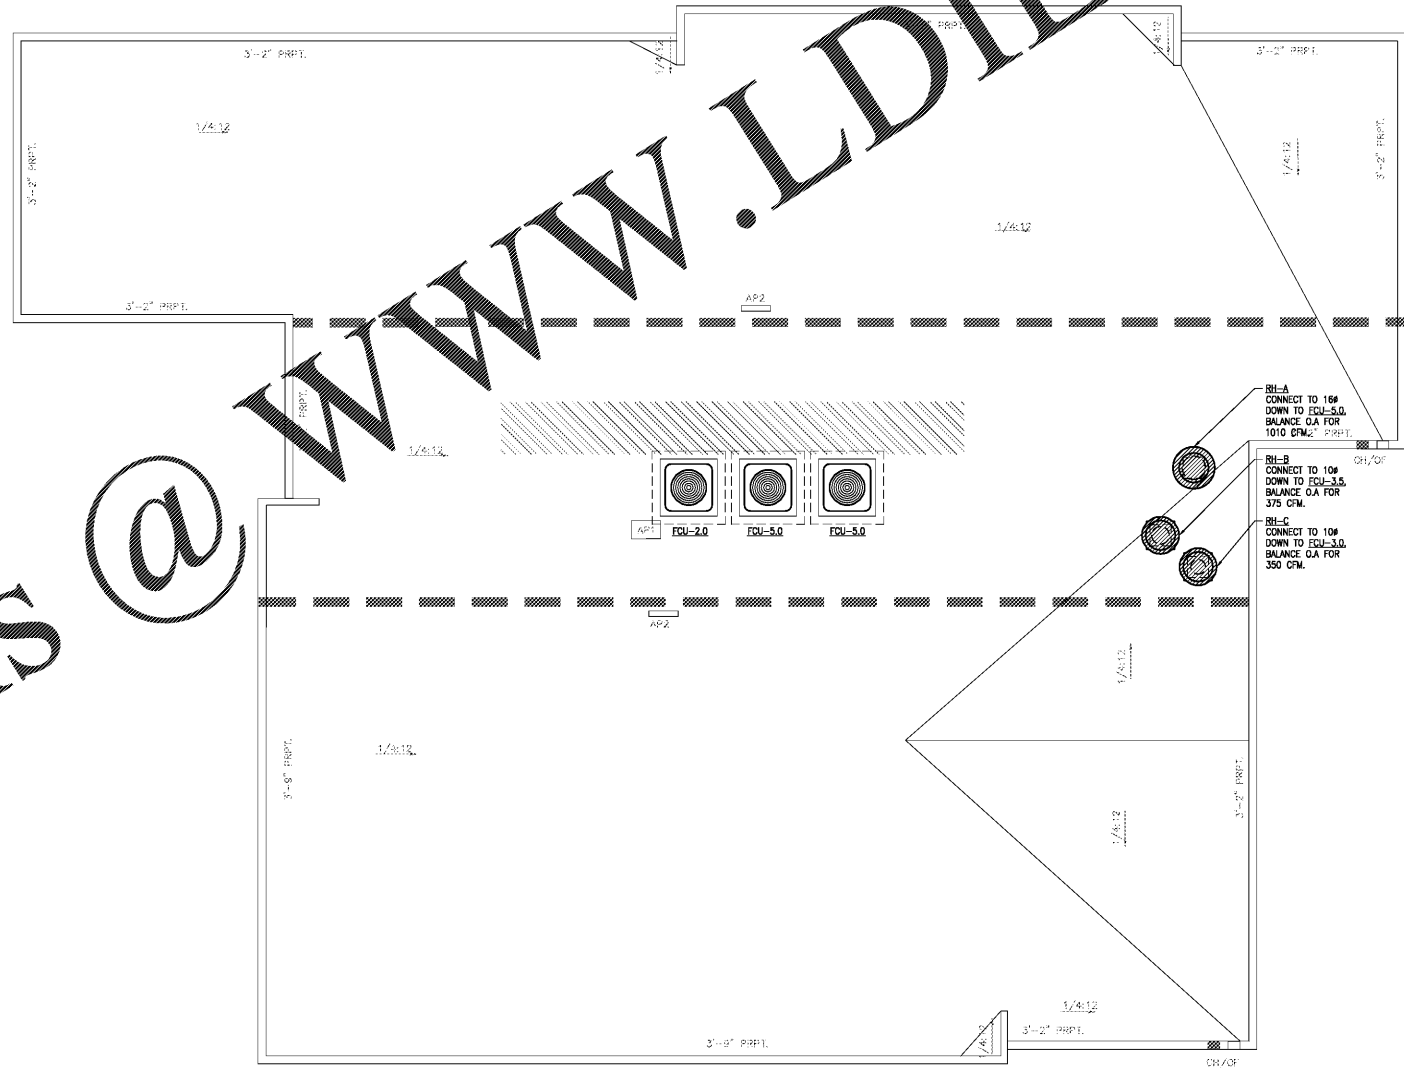

1 Fitness Roof Plan - HVAC
Scale: 1/4" = 1'-0"



ZPA
POOLE & POOLE ARCHITECTURE
3736 Winterfield Road, Suite 102
Midlothian, Virginia 23113
Telephone 804.225.0215
www.zpa.net

Project: 1928
CADD File:
Drawn By: NT
Checked By: CB

Permit Release:
May 15, 2020
Construction Release Set:
May 15, 2020

Revisions

No.	Date	Description

ASI / RFI Revisions

No.	Date	Description

© 2019 Poole & Poole Architecture, LLC
Drawings and specifications are the intellectual property of Poole & Poole Architecture, LLC and shall not be used or reproduced without the written consent of Poole & Poole Architecture, LLC.

PR3225 GRADICK ENGINEERING, P.C.
122 E. HARRISON STREET
MEMPHIS, TN 38103
PH: 901.522.0000
FAX: 901.522.0001
www.gradick-engineering.com

Borough 33
an Apartment Community by
33 Broad MF, LLC
in Chattanooga, Tennessee

Drawing Title:
Fitness
Roof Plan - HVAC

M6.4

ISSUED FOR CONSTRUCTION