

ZPA
POOLE & POOLE ARCHITECTURE
 3736 Winterfield Road, Suite 102
 Midlothian, Virginia 23113
 Telephone 804.275.0215
 www.zpa.net

Project: 1928
 CADD File:
 Drawn By: NT
 Checked By: BE
 Permit Release:
 May 19, 2020
 Construction Release Set:
 May 19, 2020

Revisions		
No.	Date	Description

ASI / RFI Revisions		
No.	Date	Description


© 2019 Poole & Poole Architecture, LLC
 Drawings and specifications are the property of Poole & Poole Architecture, LLC and shall not be used or reproduced without the prior written consent of Poole & Poole Architecture, LLC.
PRISSE GRABEK ENGINEERING, P.C.
 100 W. Riverside Drive
 Nashville, TN 37203
 (615) 259-1100
 PRISSE GRABEK ENGINEERING, P.C. is an Equal Opportunity Employer. All qualified applicants will receive consideration for employment without regard to race, gender, religion, or national origin. Equal Opportunity Employer. M/F/D/V.

Borough 33
 an Apartment Community by
 33 Broad MF, LLC
 in Chattanooga, Tennessee



Drawing Title:
 Site Plan - Gas

P6.6

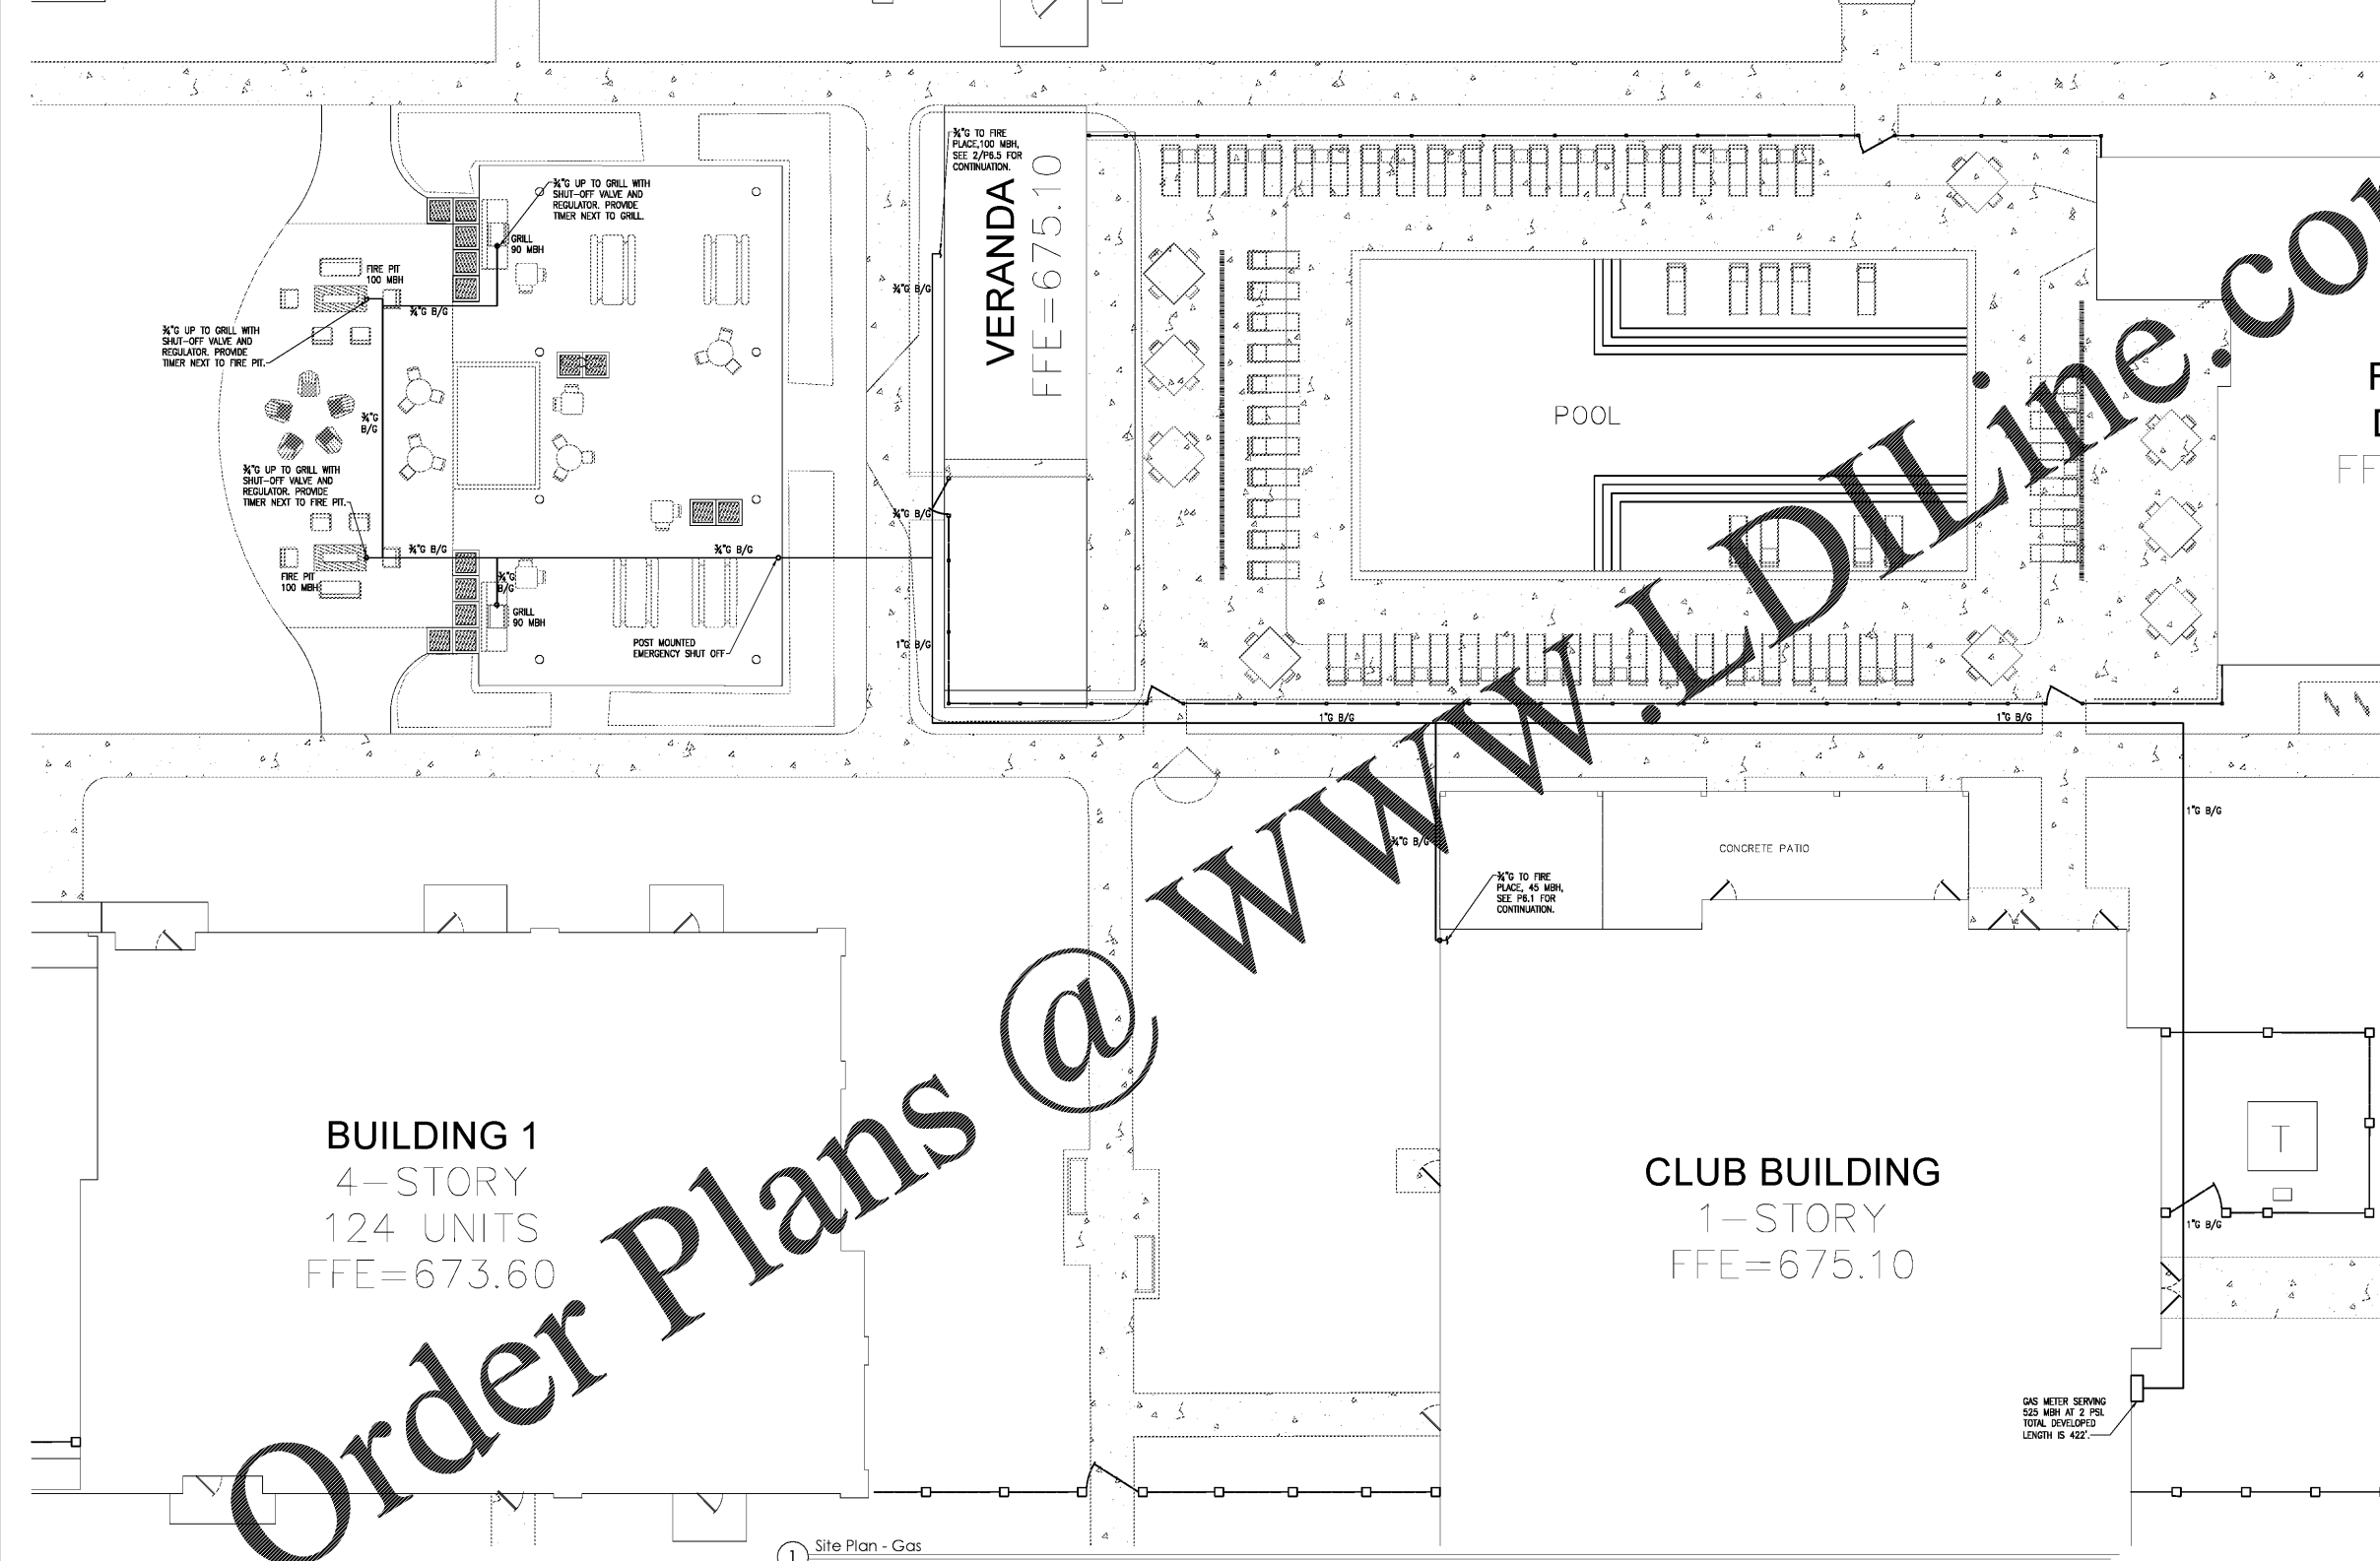

1 Site Plan - Gas
 Scale: 1/8" = 1'-0"

Order Plans @ www.LDilLine.com

www.LDilLine.com