


147 Wappoo Creek Drive
Suite 400
Charleston, SC 29412

P 843.762.2222

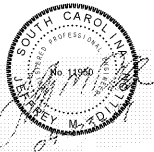


Revision	Date	Description

Town of James Island
TOWN HALL

1122/1126 Dills Bluff Rd.
Charleston, SC
29412

Project Number:	15102
ADC Project Number:	15304
Checked By:	JMD
Drawn By:	WLB
Date:	04/03/17
Scale:	

S301
WALL SECTIONS

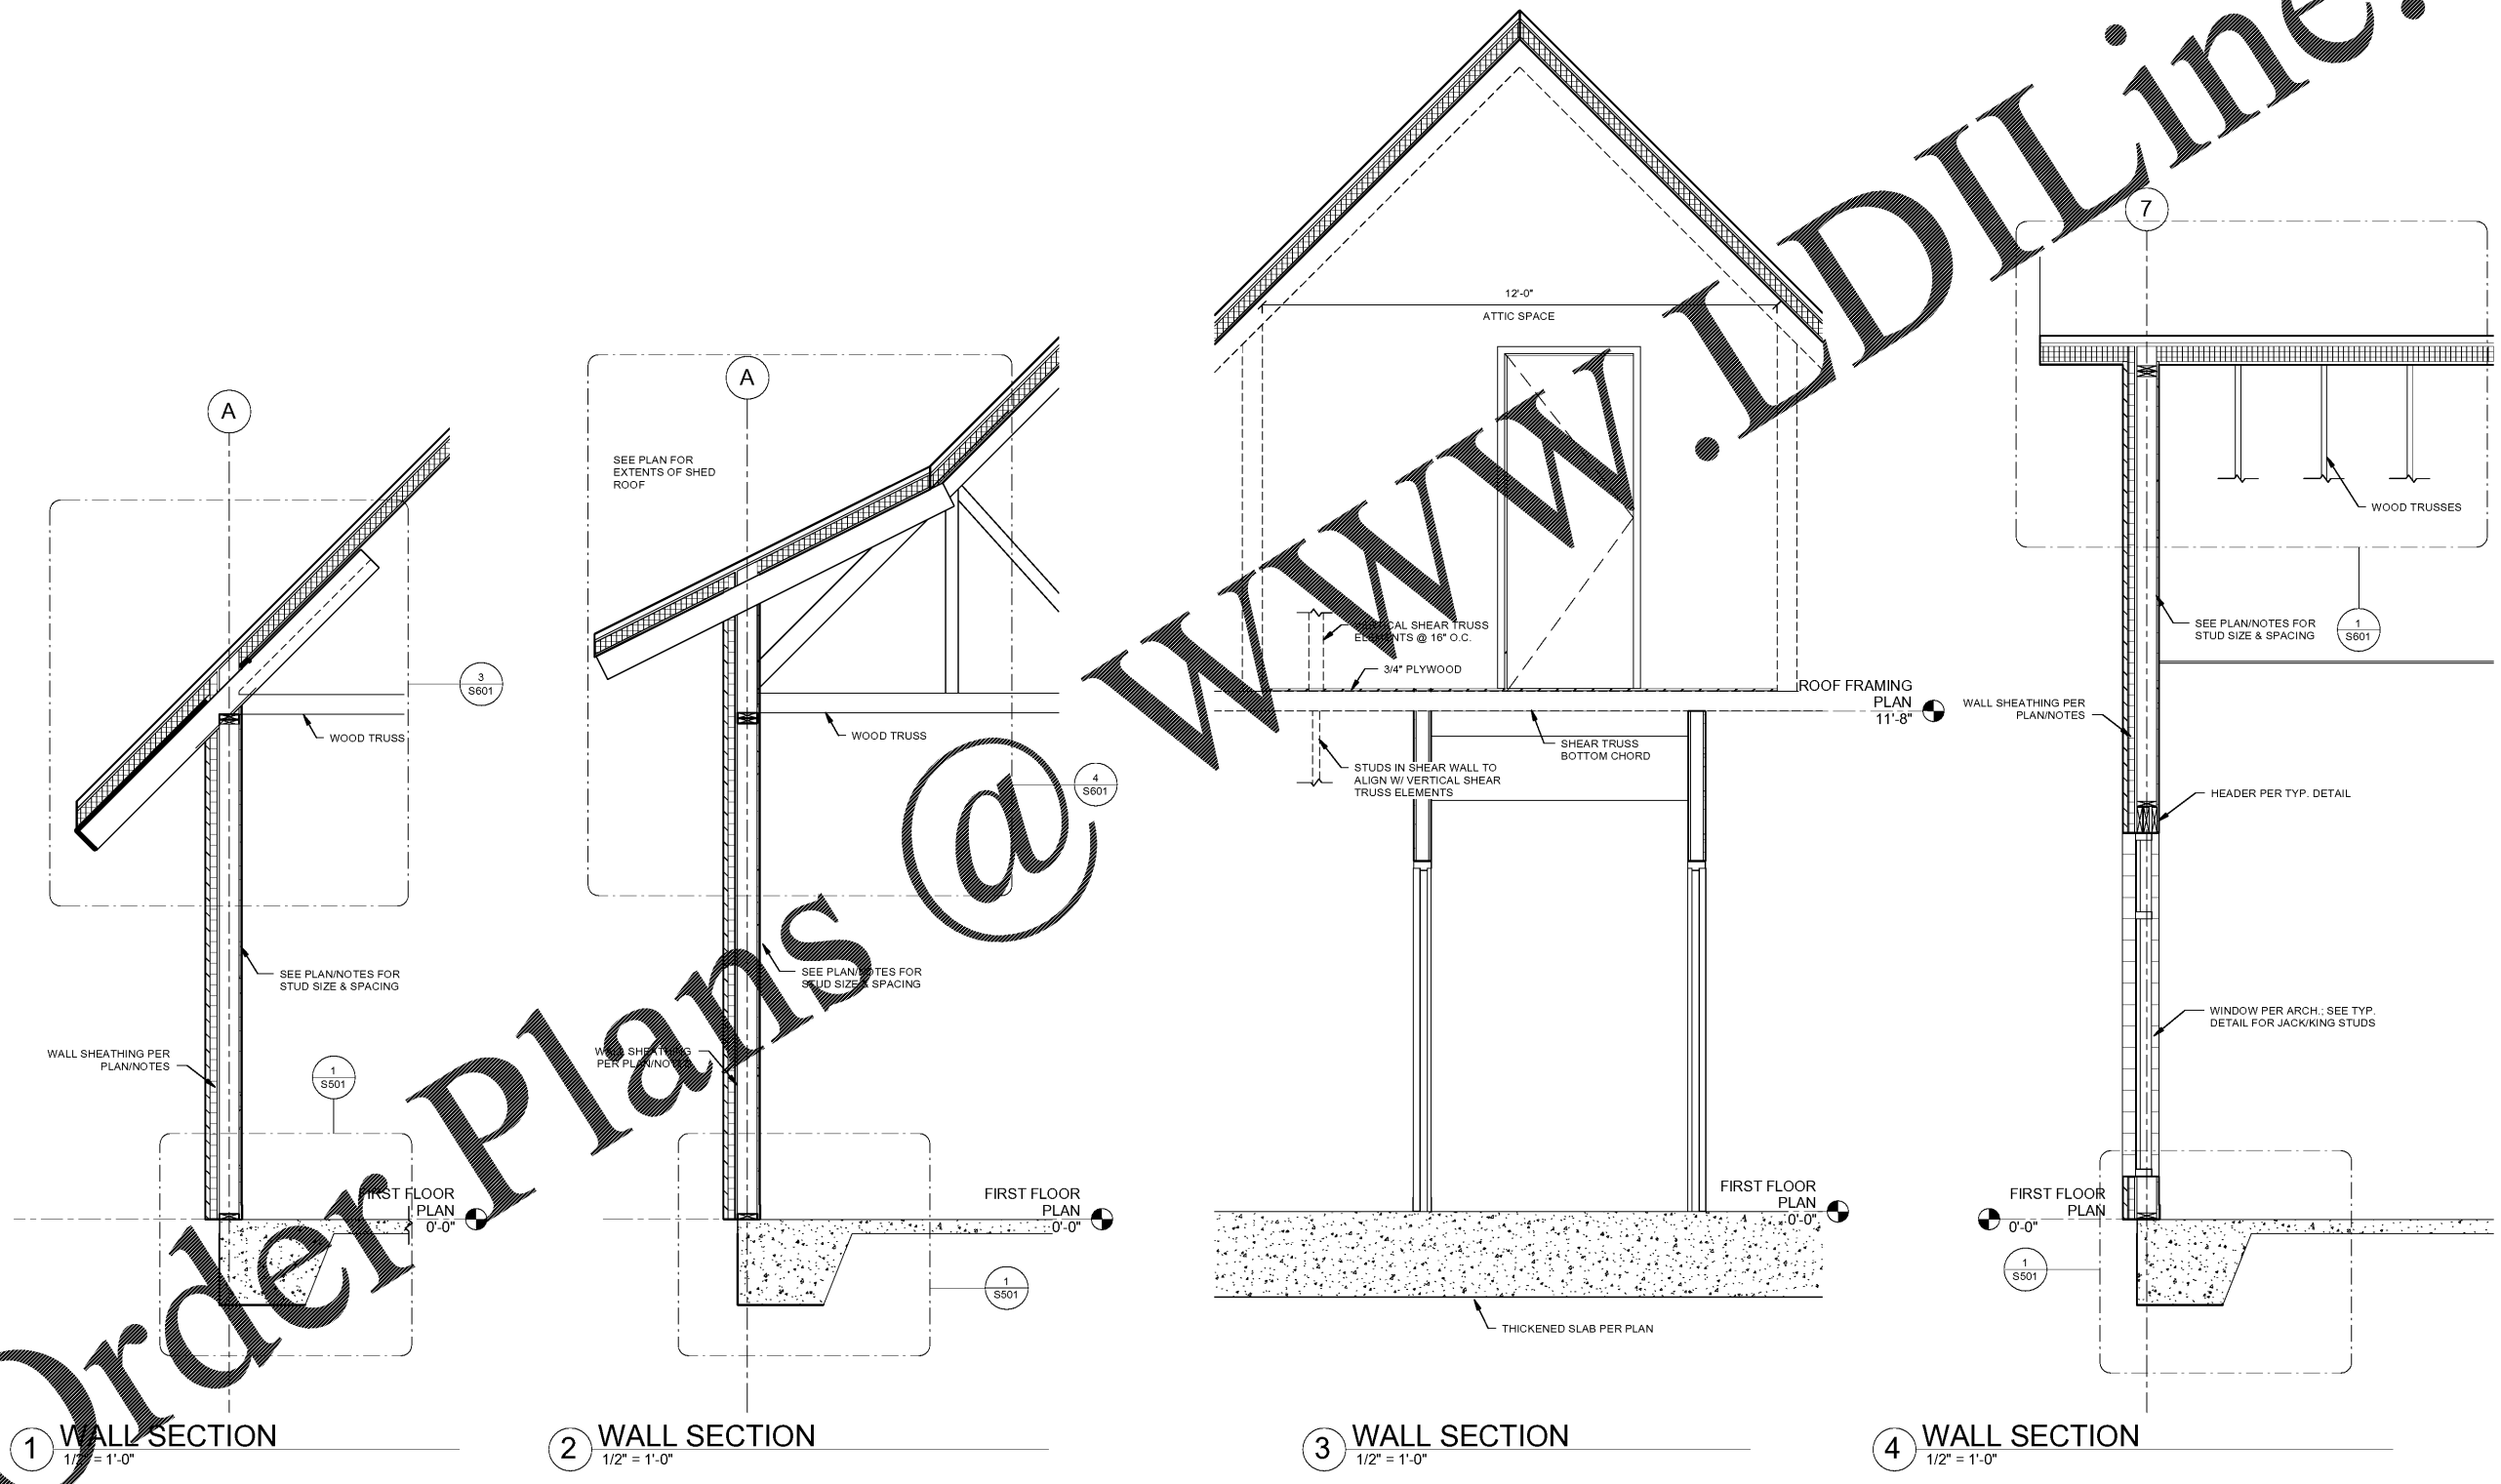

Order Plans @

WWW.LDILine.com