

Express Oil Change & Tire Engineers
Single Building Right Hand Oil Change
Augusta, GA

FINAL

No.	Description	Date


© 2017 Aho Architects, LLC. All Rights Reserved.

MECHANICAL FLOOR PLAN

Project number 16031
Date 03/29/17
Drawn by JJH
Checked by CJD

M101

Scale 1/4" = 1'-0"

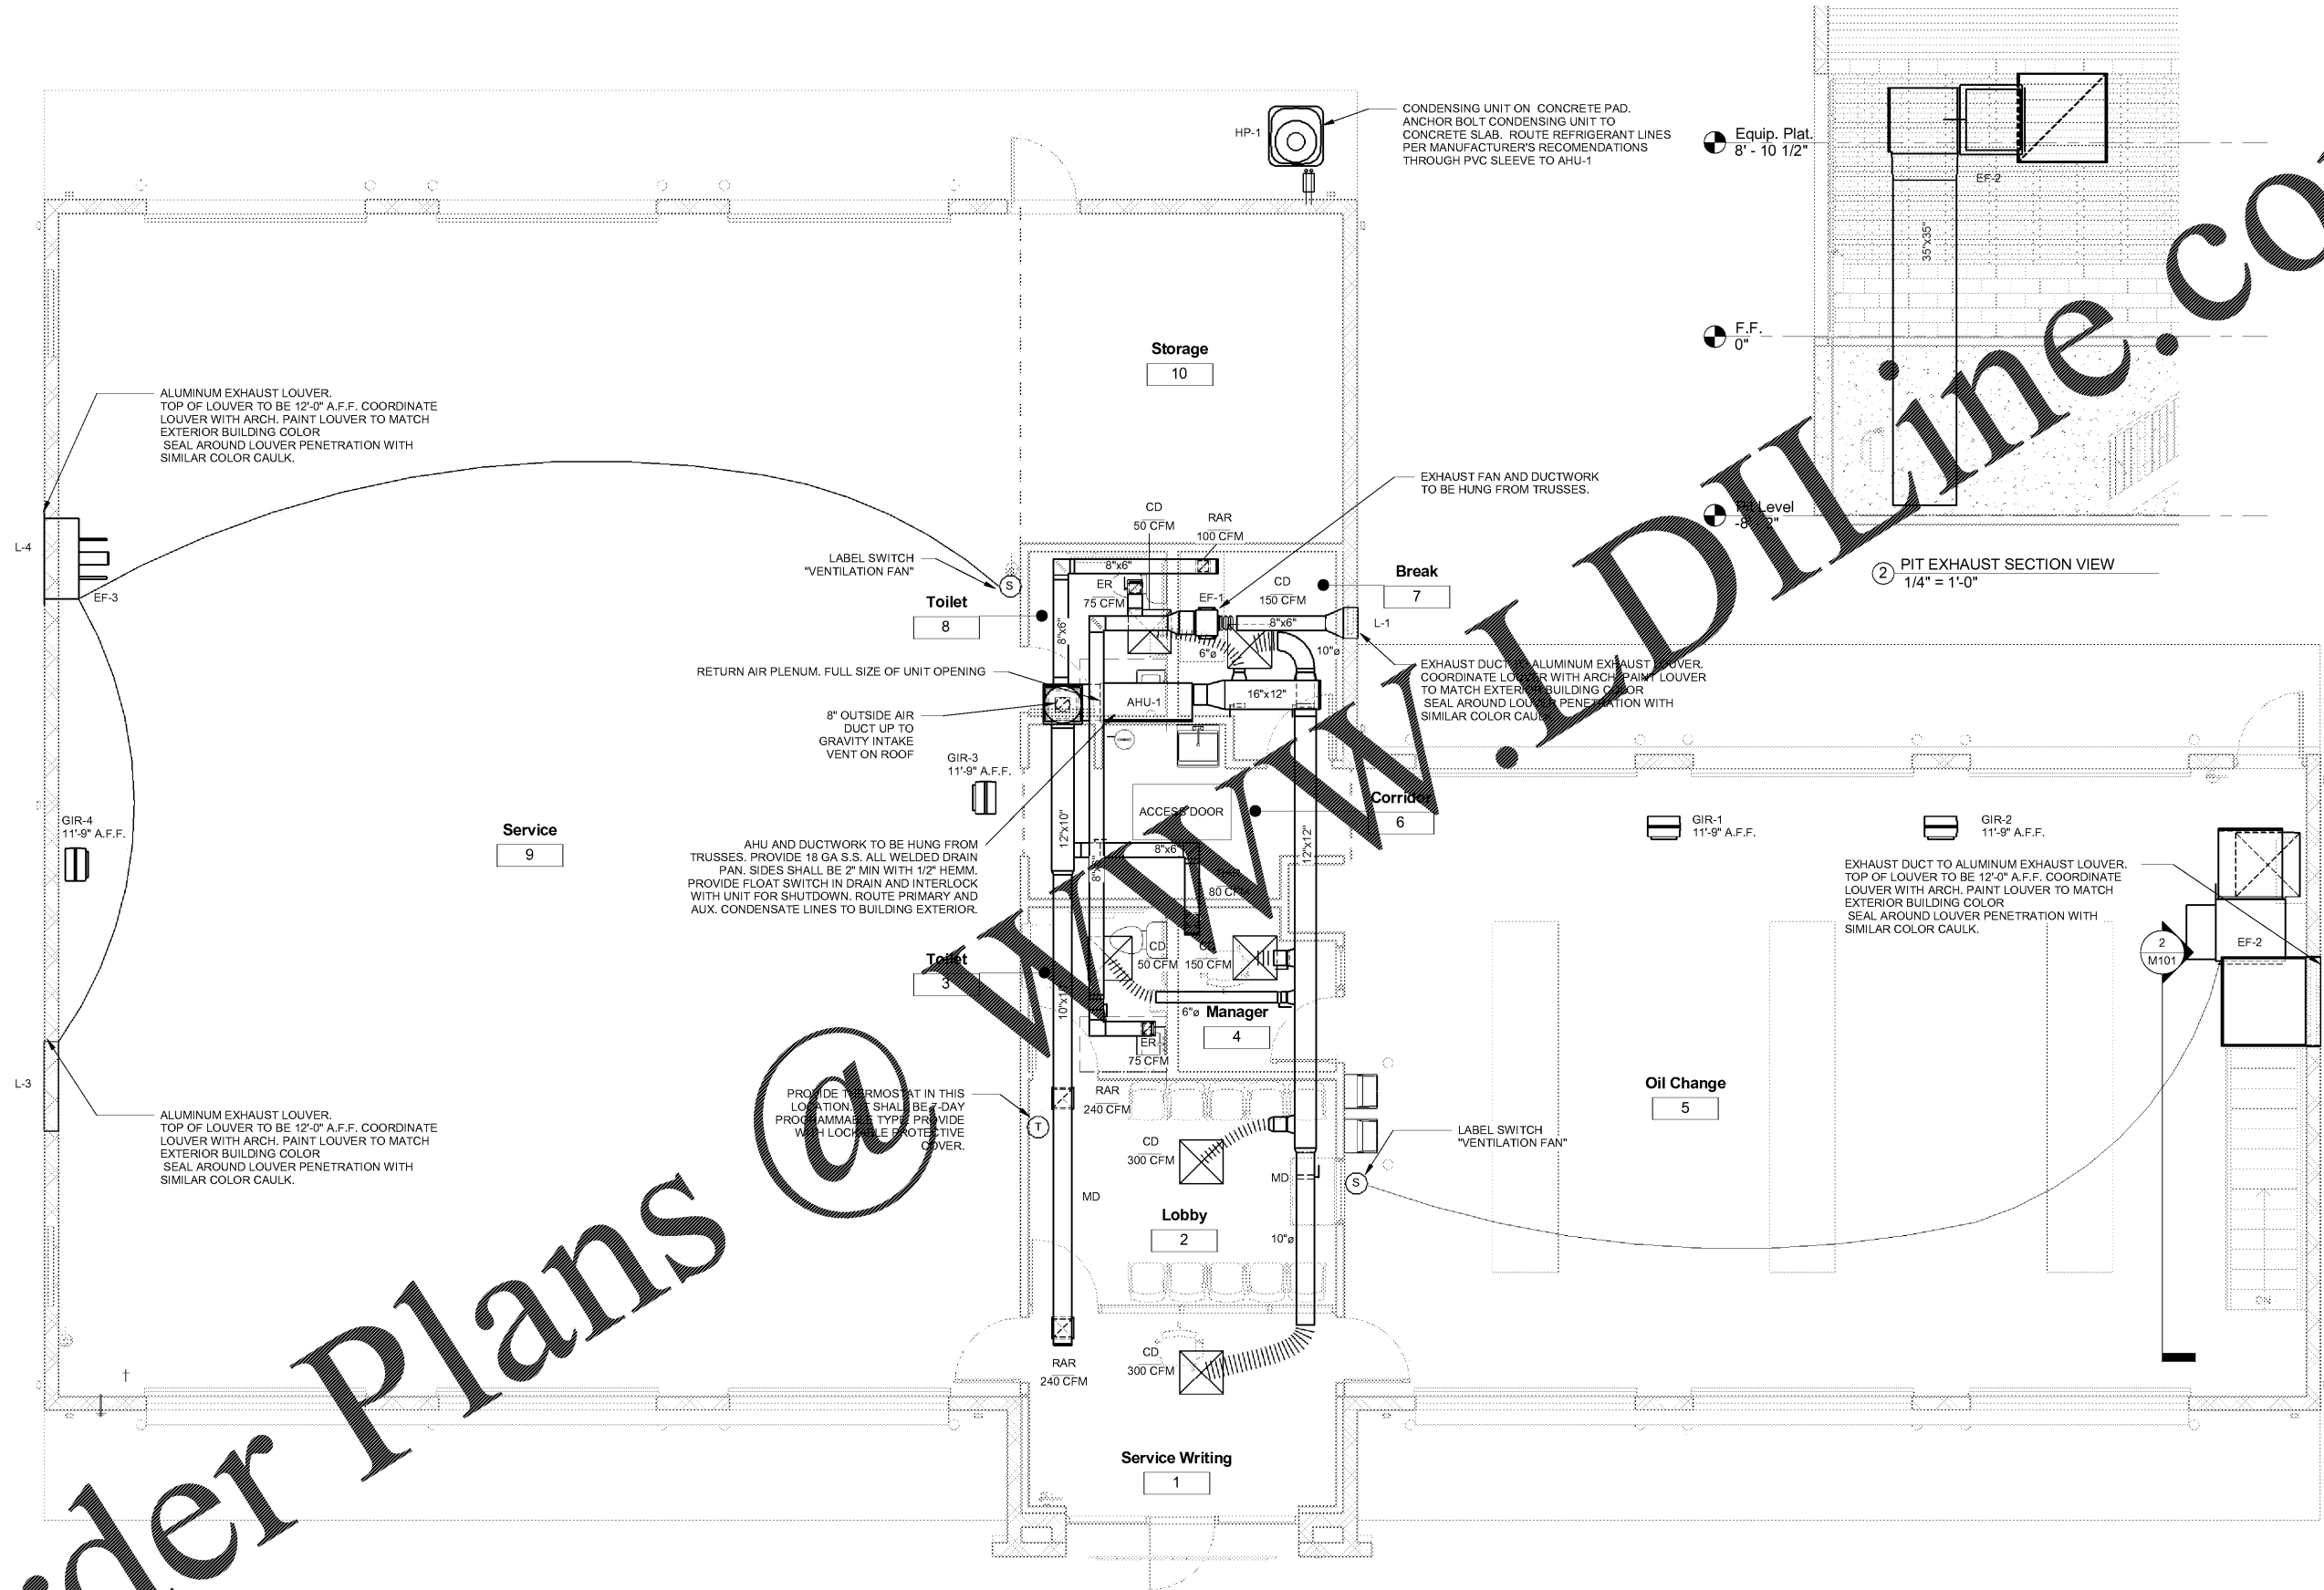

Order Plans

