
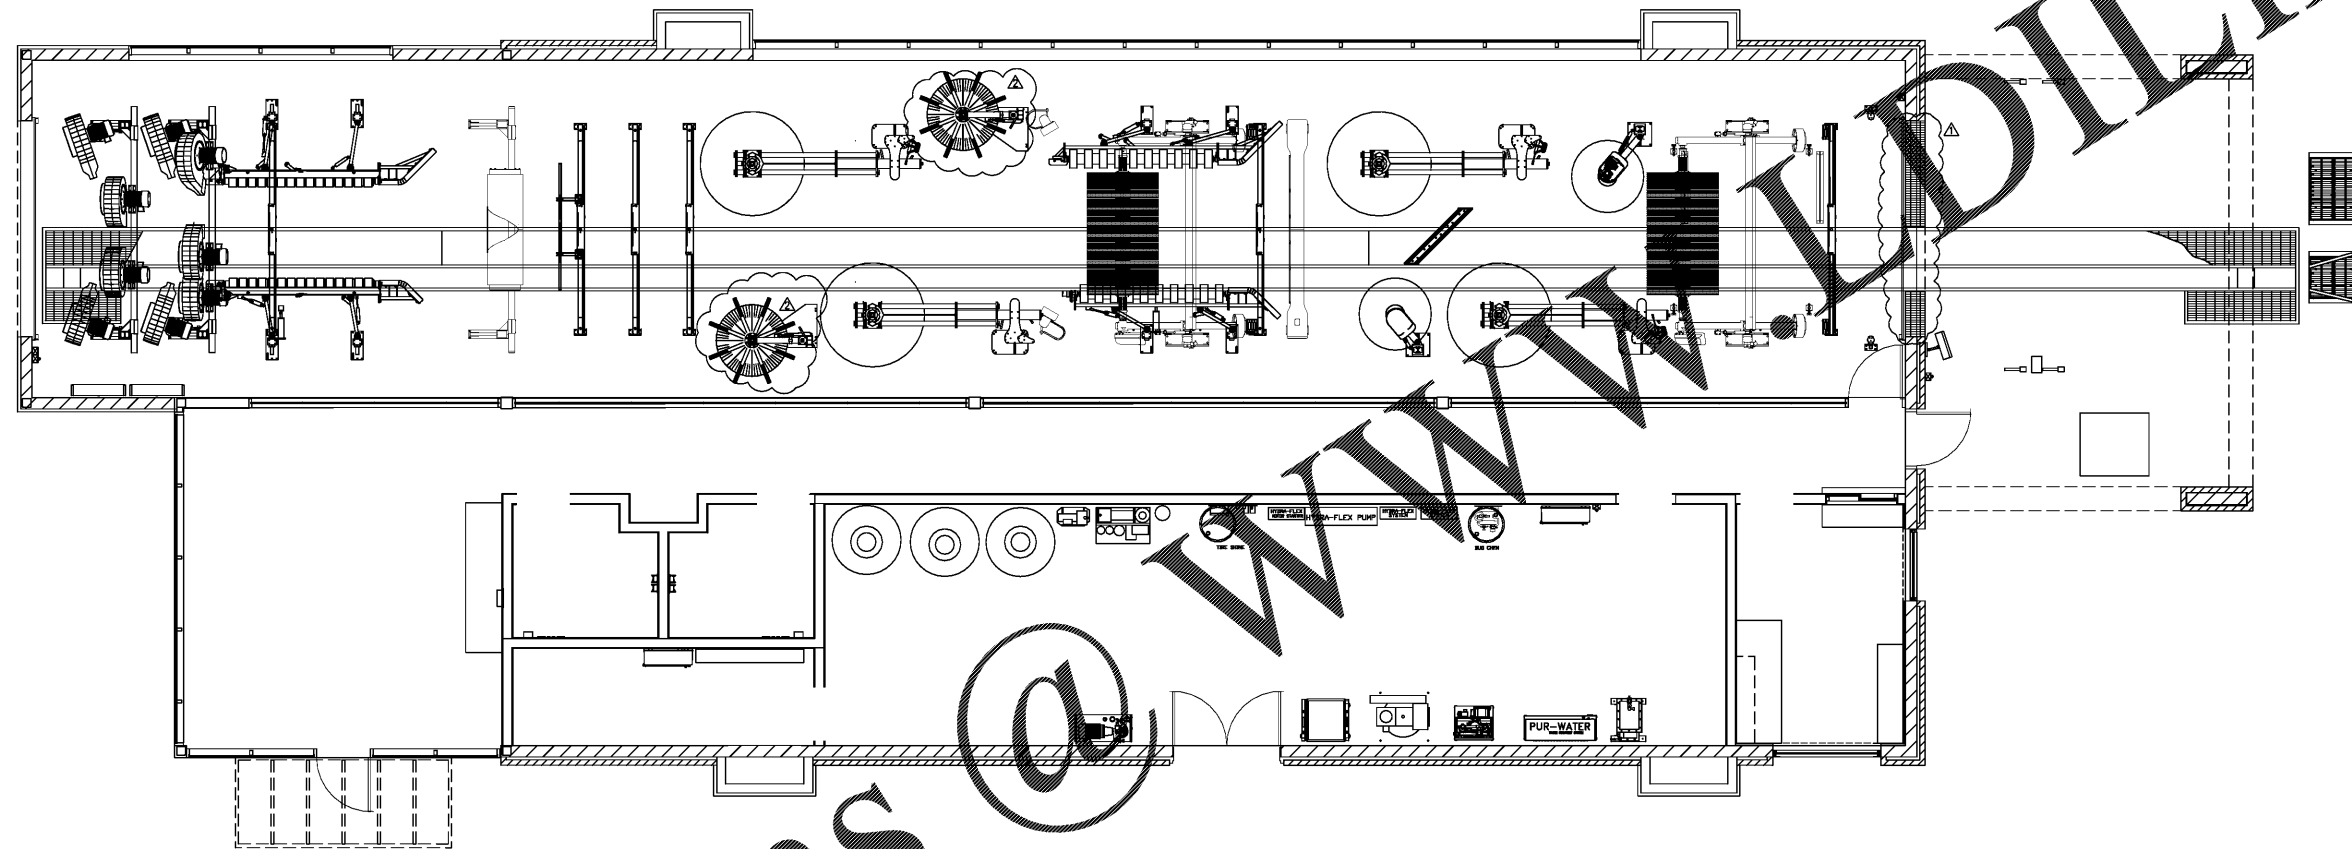


SAMS EXPRESS - INDIAN TRAIL

BELANGER CAR WASH DWGs

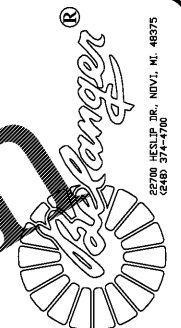

Order Plans @ www.dline.com

SAMS EXPRESS - INDIAN TRAIL
BELANGER TUNNEL SYSTEM
COVER PAGE

DRAWN: DATE: 11/28/16
S. MCBRIDE
CHECKED: DATE: 11/28/16
S. MCBRIDE
APPROVED: DATE: 11/28/16
SCALE: N/A
PAPER: 22"x34"

CONVEYOR TO BE 9" FROM EXIT WALL
ADDED FSN

ADDED TRENCH DRAIN DETAIL

REV	DATE	ENGR	APPR	DESCRIPTION
REV 3	6/4/17	SM	SM	CONVEYOR TO BE 9" FROM EXIT WALL
REV 2	5/27/17	MCBRIDE	MCBRIDE	ADDED FSN
REV 1	4/13/17	MCBRIDE	MCBRIDE	ADDED TRENCH DRAIN DETAIL

PROJECT #:
INDIAN TRAIL

SHEET #:
00

SHEET INDEX

- 00 - COVER PAGE
- 01 - GENERAL NOTES
- C1 - FLOOR PLAN
- C2 - CONVEYOR TRENCH
- C3 - CONVEYOR FLOOR PLAN
- M1 - EQUIPMENT LAYOUT
- M2 - EQUIPMENT SCHEDULE
- M3 - EQUIPMENT ROOM ELEVATION
- E1 - ELECTRICAL SCHEDULE
- E2 - ELECTRICAL SCHEDULE
- E3 - UNDERGROUND CONDUITS
- E4 - OVERHEAD CONDUITS
- P1 - PLUMBING SCHEDULE
- P2 - PLUMBING SCHEDULE
- P3 - PLUMBING SCHEDULE
- P4 - PLUMBING SCHEDULE
- P5 - PLUMBING ISOMETRIC
- P6 - UNDERGROUND PLUMBING
- P7 - OVERHEAD CHASEWAY LAYOUT
- P8 - RECOMMENDED RECLAIM DESIGN

BELANGER, INC. STANDARD NOTES TO CONTRACTORS. THIS SET OF DRAWINGS AND DOCUMENTS IS INTENDED AS A SET OF GUIDELINES FOR THE PROJECT. YOU MUST BE READ TO INCORPORATE ALL APPLICABLE FEDERAL, STATE AND LOCAL CODES INCLUDING FEDERAL A.D.A. REQUIREMENTS. THIS SET ASSUMES THAT THERE ARE NO UNUSUAL SOIL CONDITIONS. THE FAILURE OF ANY CONDITION MAY REQUIRE SIGNIFICANT CHANGES TO THESE DOCUMENTS. BELANGER, INC. IS THE RESPONSIBILITY OF THE GENERAL CONTRACTOR TO CONFORM TO ALL APPLICABLE CODES AND TO INFORM THE OWNERS/ARCHITECTS OF ANY QUESTIONS OR CLARIFICATIONS WHICH ARE DESIRED. CONTRACTORS ARE ASSUMED TO KNOW ALL OBSERVANCE CONDITIONS. THIS DRAWING IS AND SHALL REMAIN THE PROPERTY OF BELANGER, INC. USE, REPRODUCTION OR ALTERATION OF THIS DRAWING WITHOUT THE EXPRESSED WRITTEN PERMISSION OF BELANGER, INC. IS PROHIBITED.

CUSTOMER INFORMATION

NAME: MIKE HILL

ADDRESS: SAM'S MART
7935 COUNCIL PLACE, SUITE 200
MATTHEWS, NC 28105

TELEPHONE: 1 (704) 567-8424 X121

FAX: _____

EMAIL: mhill@samsmartinc.com

BELANGER CONTACTS

NAME: SEAN MCBRIDE

ADDRESS: BELANGER, INC.
1001 DOHENY CT.
NORTHVILLE, MI 48167

TELEPHONE: (248) 349-7010

FAX: _____

EMAIL: smcbride@belangerinc.com

ARCHITECT INFORMATION

NAME: _____

ADDRESS: _____

TELEPHONE: _____

FAX: _____

EMAIL: _____