
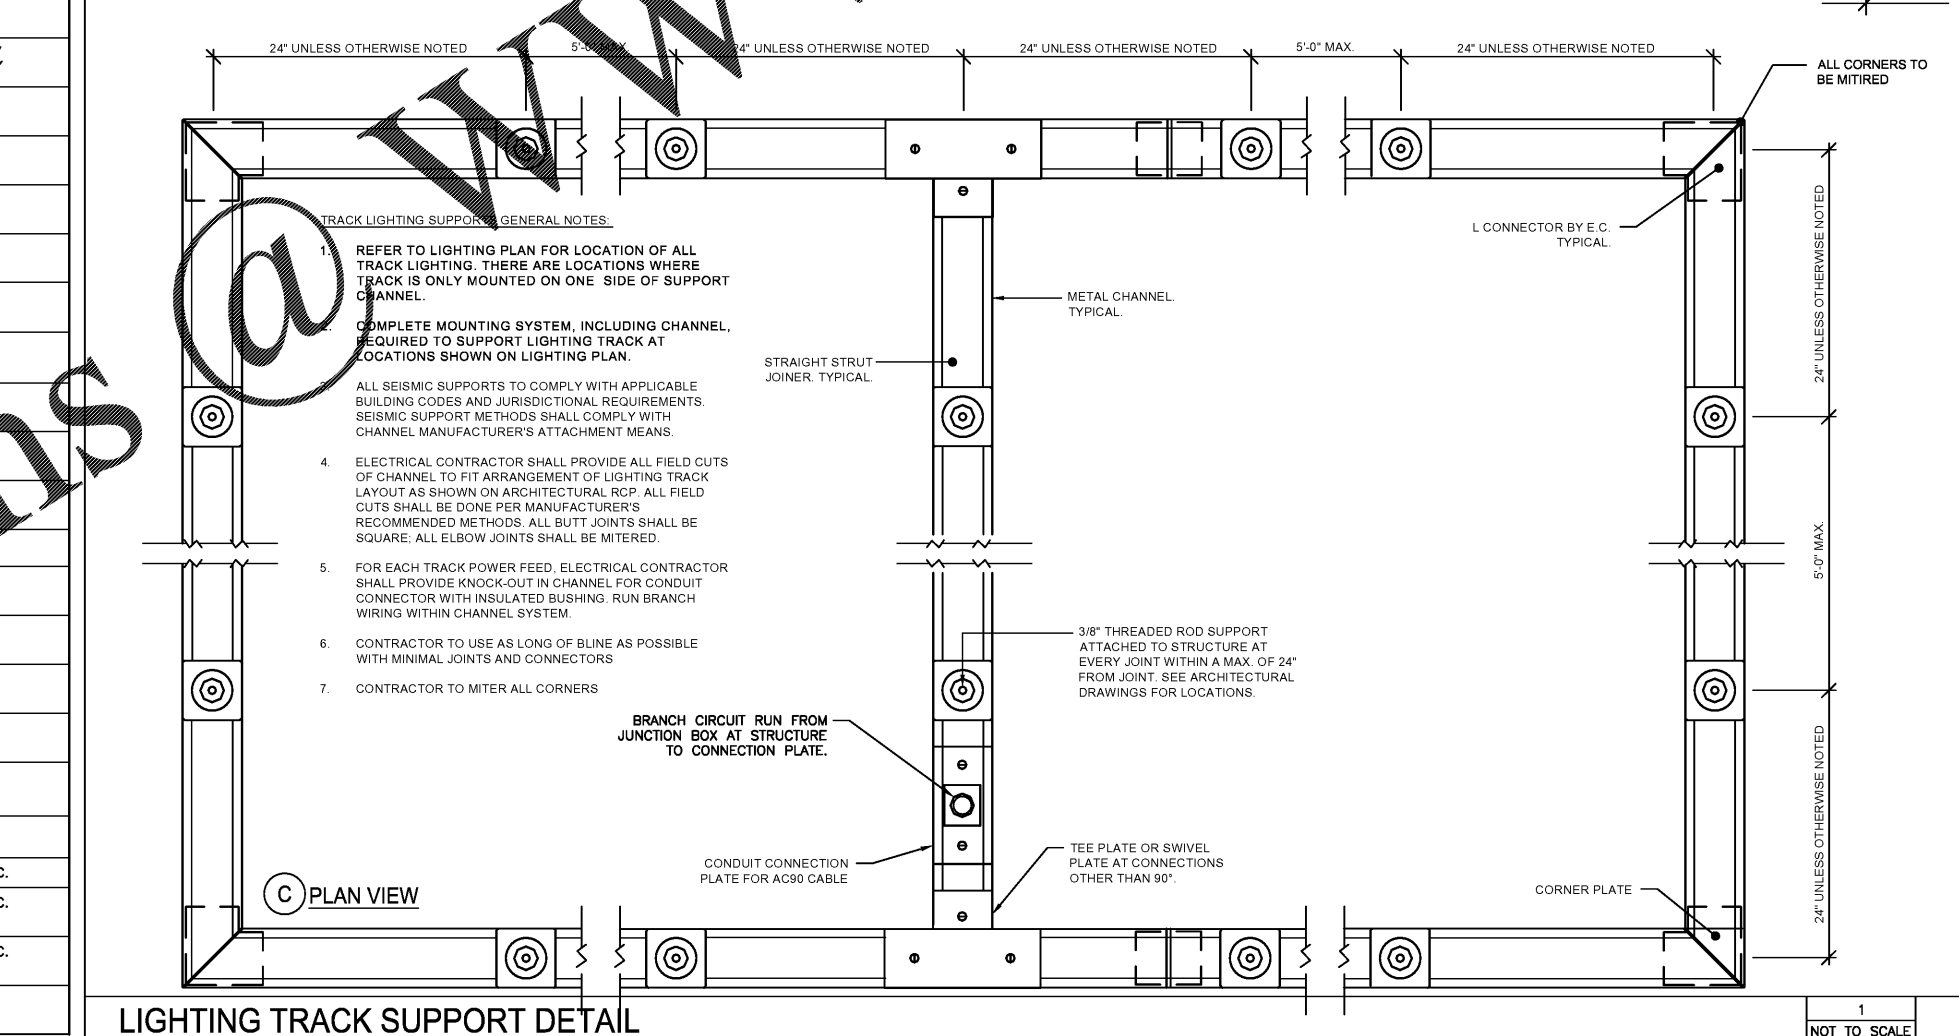


GENERAL NOTES:
 1. MOUNTING METHODS INDICATED ABOVE ARE FOR ILLUSTRATION PURPOSES ONLY. ELECTRICAL SUB- CONTRACTOR SHALL COORDINATE WITH LANDLORD AND JURISDICTION TO PROVIDE APPROVED ATTACHMENT METHODS.

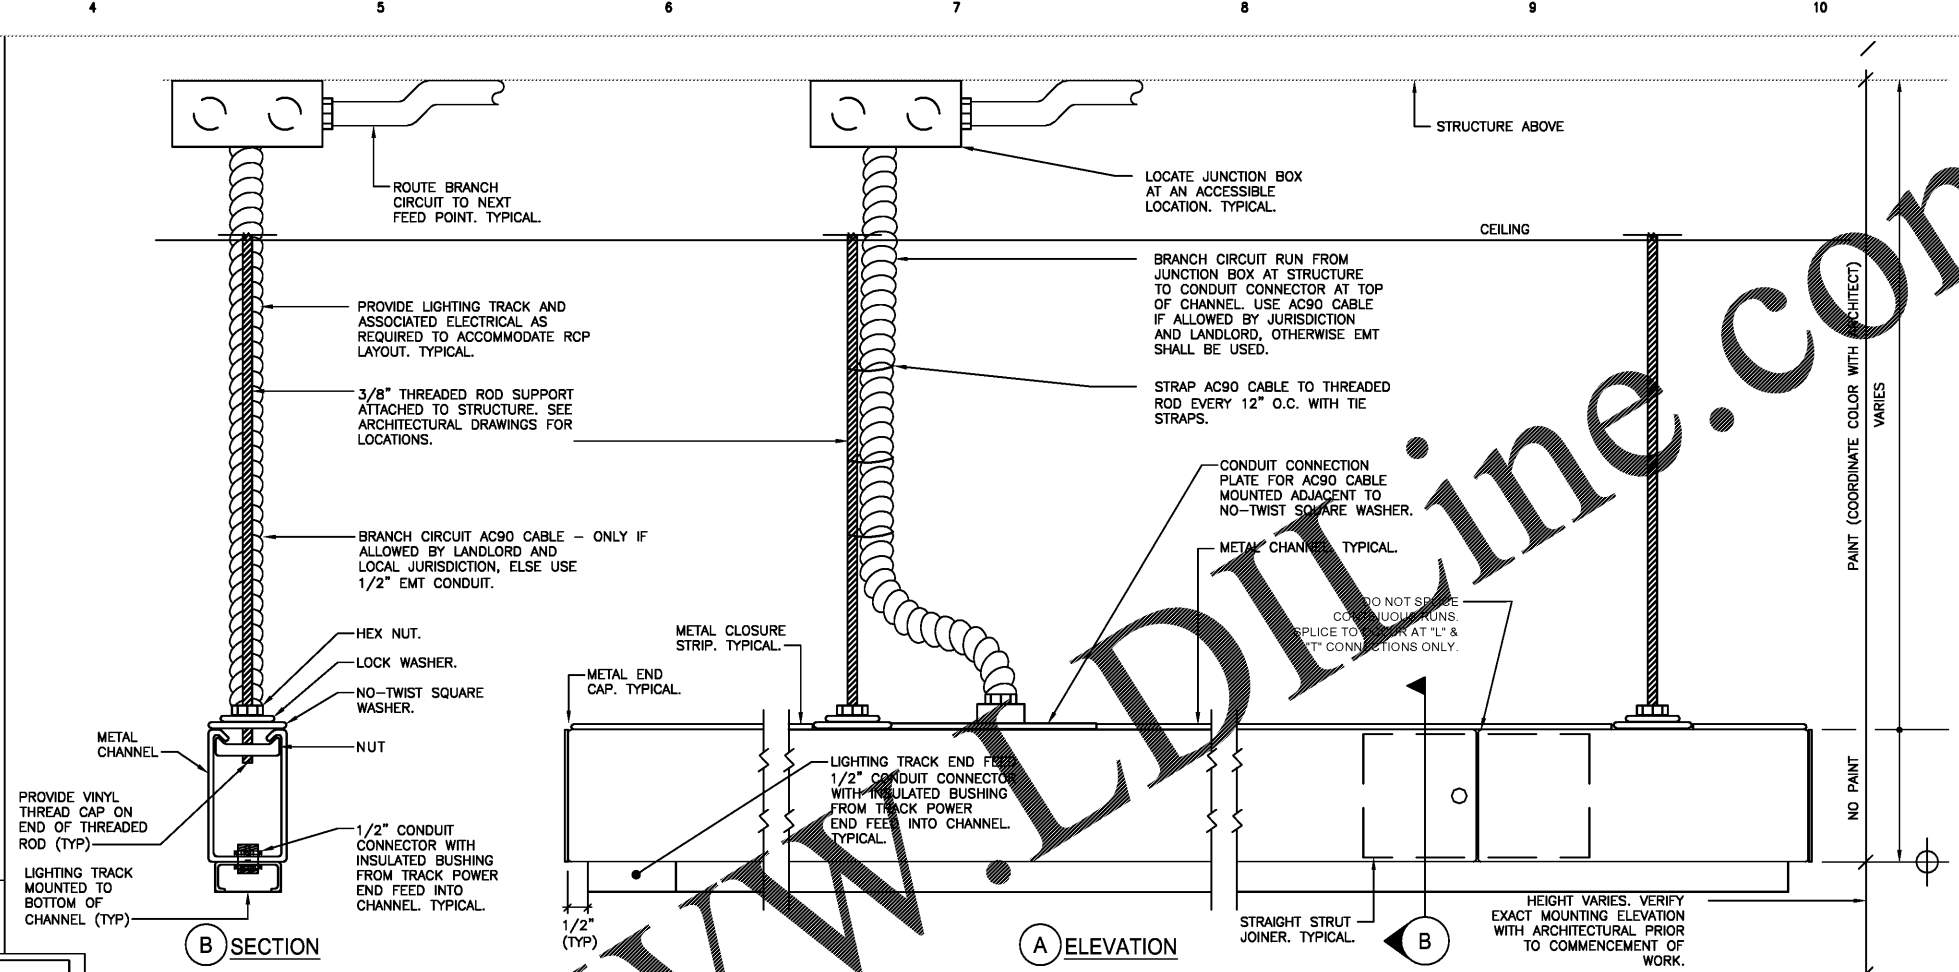

LIGHTING TRACK SUPPORT DETAIL

LIGHTING TRACK SUPPORT ATTACHMENT DETAILS

LIGHTING TRACK SUPPORT EQUIPMENT SCHEDULE			
ITEM	MANUFACTURER'S PART NUMBER	COMMENTS	FURNISHED / INSTALLED BY
METAL CHANNEL	B-LINE B11	SINGLE CHANNEL GALVANIZED STEEL PROVIDE 20' STANDARD LENGTHS.	E.C. / E.C.
STRAIGHT STRUT JOINER	B-LINE B766-11		E.C. / E.C.
ELBOW STRUT JOINER	B-LINE B767-11		E.C./E.C.
TEE STRUT JOINER	B-LINE B133		E.C./E.C.
INTERSECTION STRUT JOINER	B-LINE B769-11		E.C./E.C.
THREADED BOLT W/ACORN NUT		USE TO ATTACH TRACK TO CHANNEL	E.C./E.C.
CROSS STRUT JOINER	B-LINE B769-11		E.C. / E.C.
NUT	B-LINE N228WO		E.C. / E.C.
NO-TWIST SQUARE WASHER	B-LINE B201D		E.C. / E.C.
LOCK WASHER	B-LINE 3/8" LW		E.C. / E.C.
HEX NUT	B-LINE 3/8" HN		E.C. / E.C.
ALL THREADED ROD	ATR 3/8"		E.C. / E.C.
METAL END CAP	B-LINE B222		E.C. / E.C.
METALLIC SNAP CLOSURE STRIP	B-LINE B217-20		E.C. / E.C.
CONDUIT CONN. PLATE	B-LINE B447		E.C. / E.C.
THREAD CAP	BLIND MAT/ SB 400-B (UPC# 7990380253)		E.C. / E.C.
LIGHTING TRACK (NO TYP LENGTH) 1-CKT TRAC		FINISH SILVER	OWNER / E.C.
LIGHTING TRACK END FEED	JUNO T38, WH	FINISH SILVER	OWNER / E.C.
LIGHTING TRACK ELBOW	JUNO T20, WH	FINISH SILVER	OWNER / E.C.
"TEE" AND "ELBOW"	CUSTOM FABRICATION USING B-LINE B22 COMPONENTS AND JOINERS LISTED ABOVE		E.C. / E.C.

OWNER:
WILLIAMS-SONOMA, INC.
 3250 Van Ness Avenue
 San Francisco, CA 94109
 T 415 616 8602
 F 415 439 8164
 www.williams-sonoma.com

EEA
 EEA Consulting Engineers
 6615 Vaught Ranch Road, Suite 100
 Austin, Texas 78730-2314 USA
 512.744.4400 main 512.744.4444 fax
 www.eeace.com
 State of Registration VIRGINIA
 Firm Registration No. 0407 004734
 EEA Project No. 20166524

DRAWN BY: **BMW**
 CHECKED BY: **SAH**

BID DOCUMENT ONLY

Not Intended for Construction or Permit
 This document is released under the
 authority of:
 Registrant's Name: **SARA A. HAMILL**
 Serial No. **0402052431**

POTTERY BARN
WILLIAMS-SONOMA
 Town Center Virginia Beach
 173/177 Central Park Avenue
 Virginia Beach, VA 23462
 PROJECT #006-151817-00/#006-151412-00

ISSUED / REVISED	DATE
FEASIBILITY SET	08/10/17
PRELIMINARY SET	09/28/17
LL CD SET	11/30/17
PERMIT SET	12/18/17
BID SET	01/04/18

ELECTRICAL DETAILS
E-206