



FINLEY DESIGN PA
 7806 NC HWY 751
 SUITE 110
 DURHAM, NC 27713
 P 919-493-8200
 F 919-493-8113
 FINLEYDESIGNARCH.COM




WESTPOINT 2
DURHAM, NC

REVISIONS

PROJECT: 1342
 DATE: 11/11/16
 DRAWN BY: GCF
 CHECKED BY: GCF
SECOND FLOOR PLUMBING PLAN
P1.2
 5 of 9

L:\2016-R14-0194\XFSAN.DWG

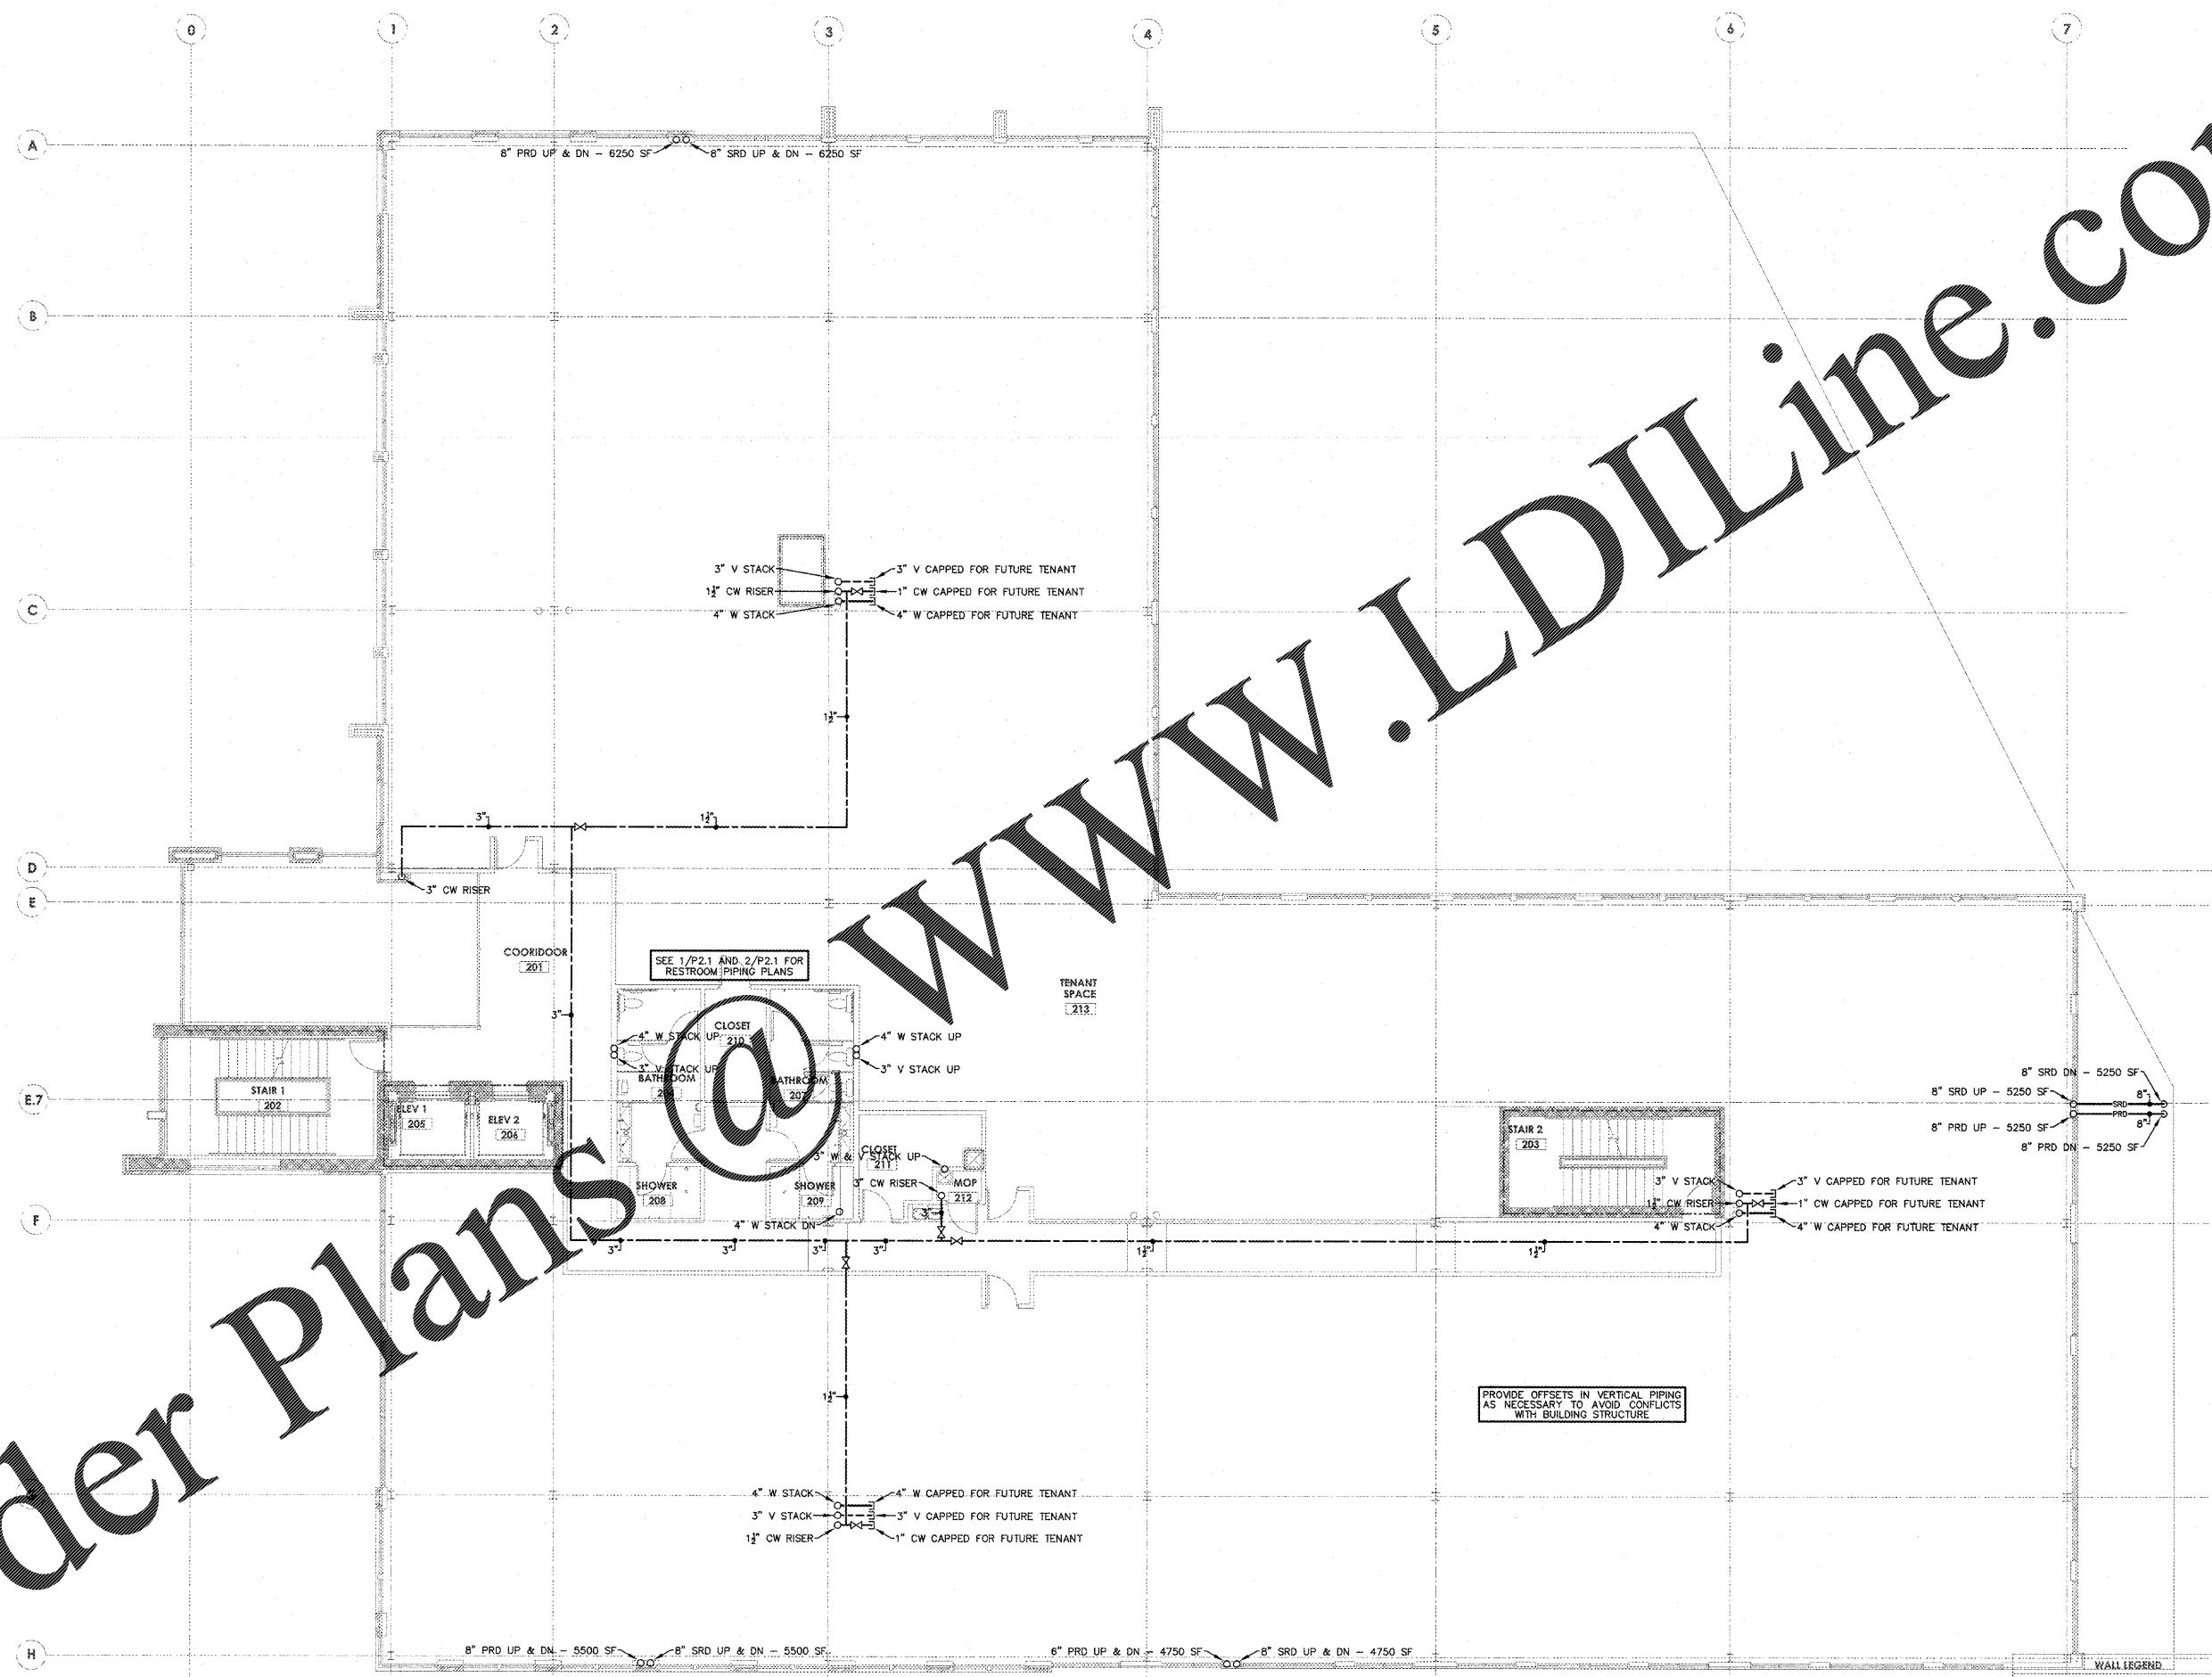

Order Plans @ www.LDILine.com

1 SECOND FLOOR PLUMBING PLAN
 1/8" = 1'-0"

WALL LEGEND

---	1-HR RATED WALL
---	2-HR RATED WALL