

FINLEY DESIGN PA
 7806 NC HWY 751
 SUITE 110
 DURHAM, NC 27713
 P 919-493-8200
 F 919-493-8113
 FINLEYDESIGNARCH.COM




GENERAL NOTES:

1. REFER TO SHEET E0.1 FOR SYMBOLS, ABBREVIATIONS AND GENERAL NOTES.
2. CONTRACTOR SHALL COORDINATE ALL ELECTRICAL DEVICE AND LIGHT FIXTURE LOCATIONS WITH OTHER TRADES PRIOR TO INSTALLATION.
3. REFER TO MECHANICAL SCHEDULES ON SHEET E0.07 FOR DISCONNECT SIZES.

KEYED NOTES:

- 1 A/C UNIT SERVED VIA CDD-2, 3, 4,1000.

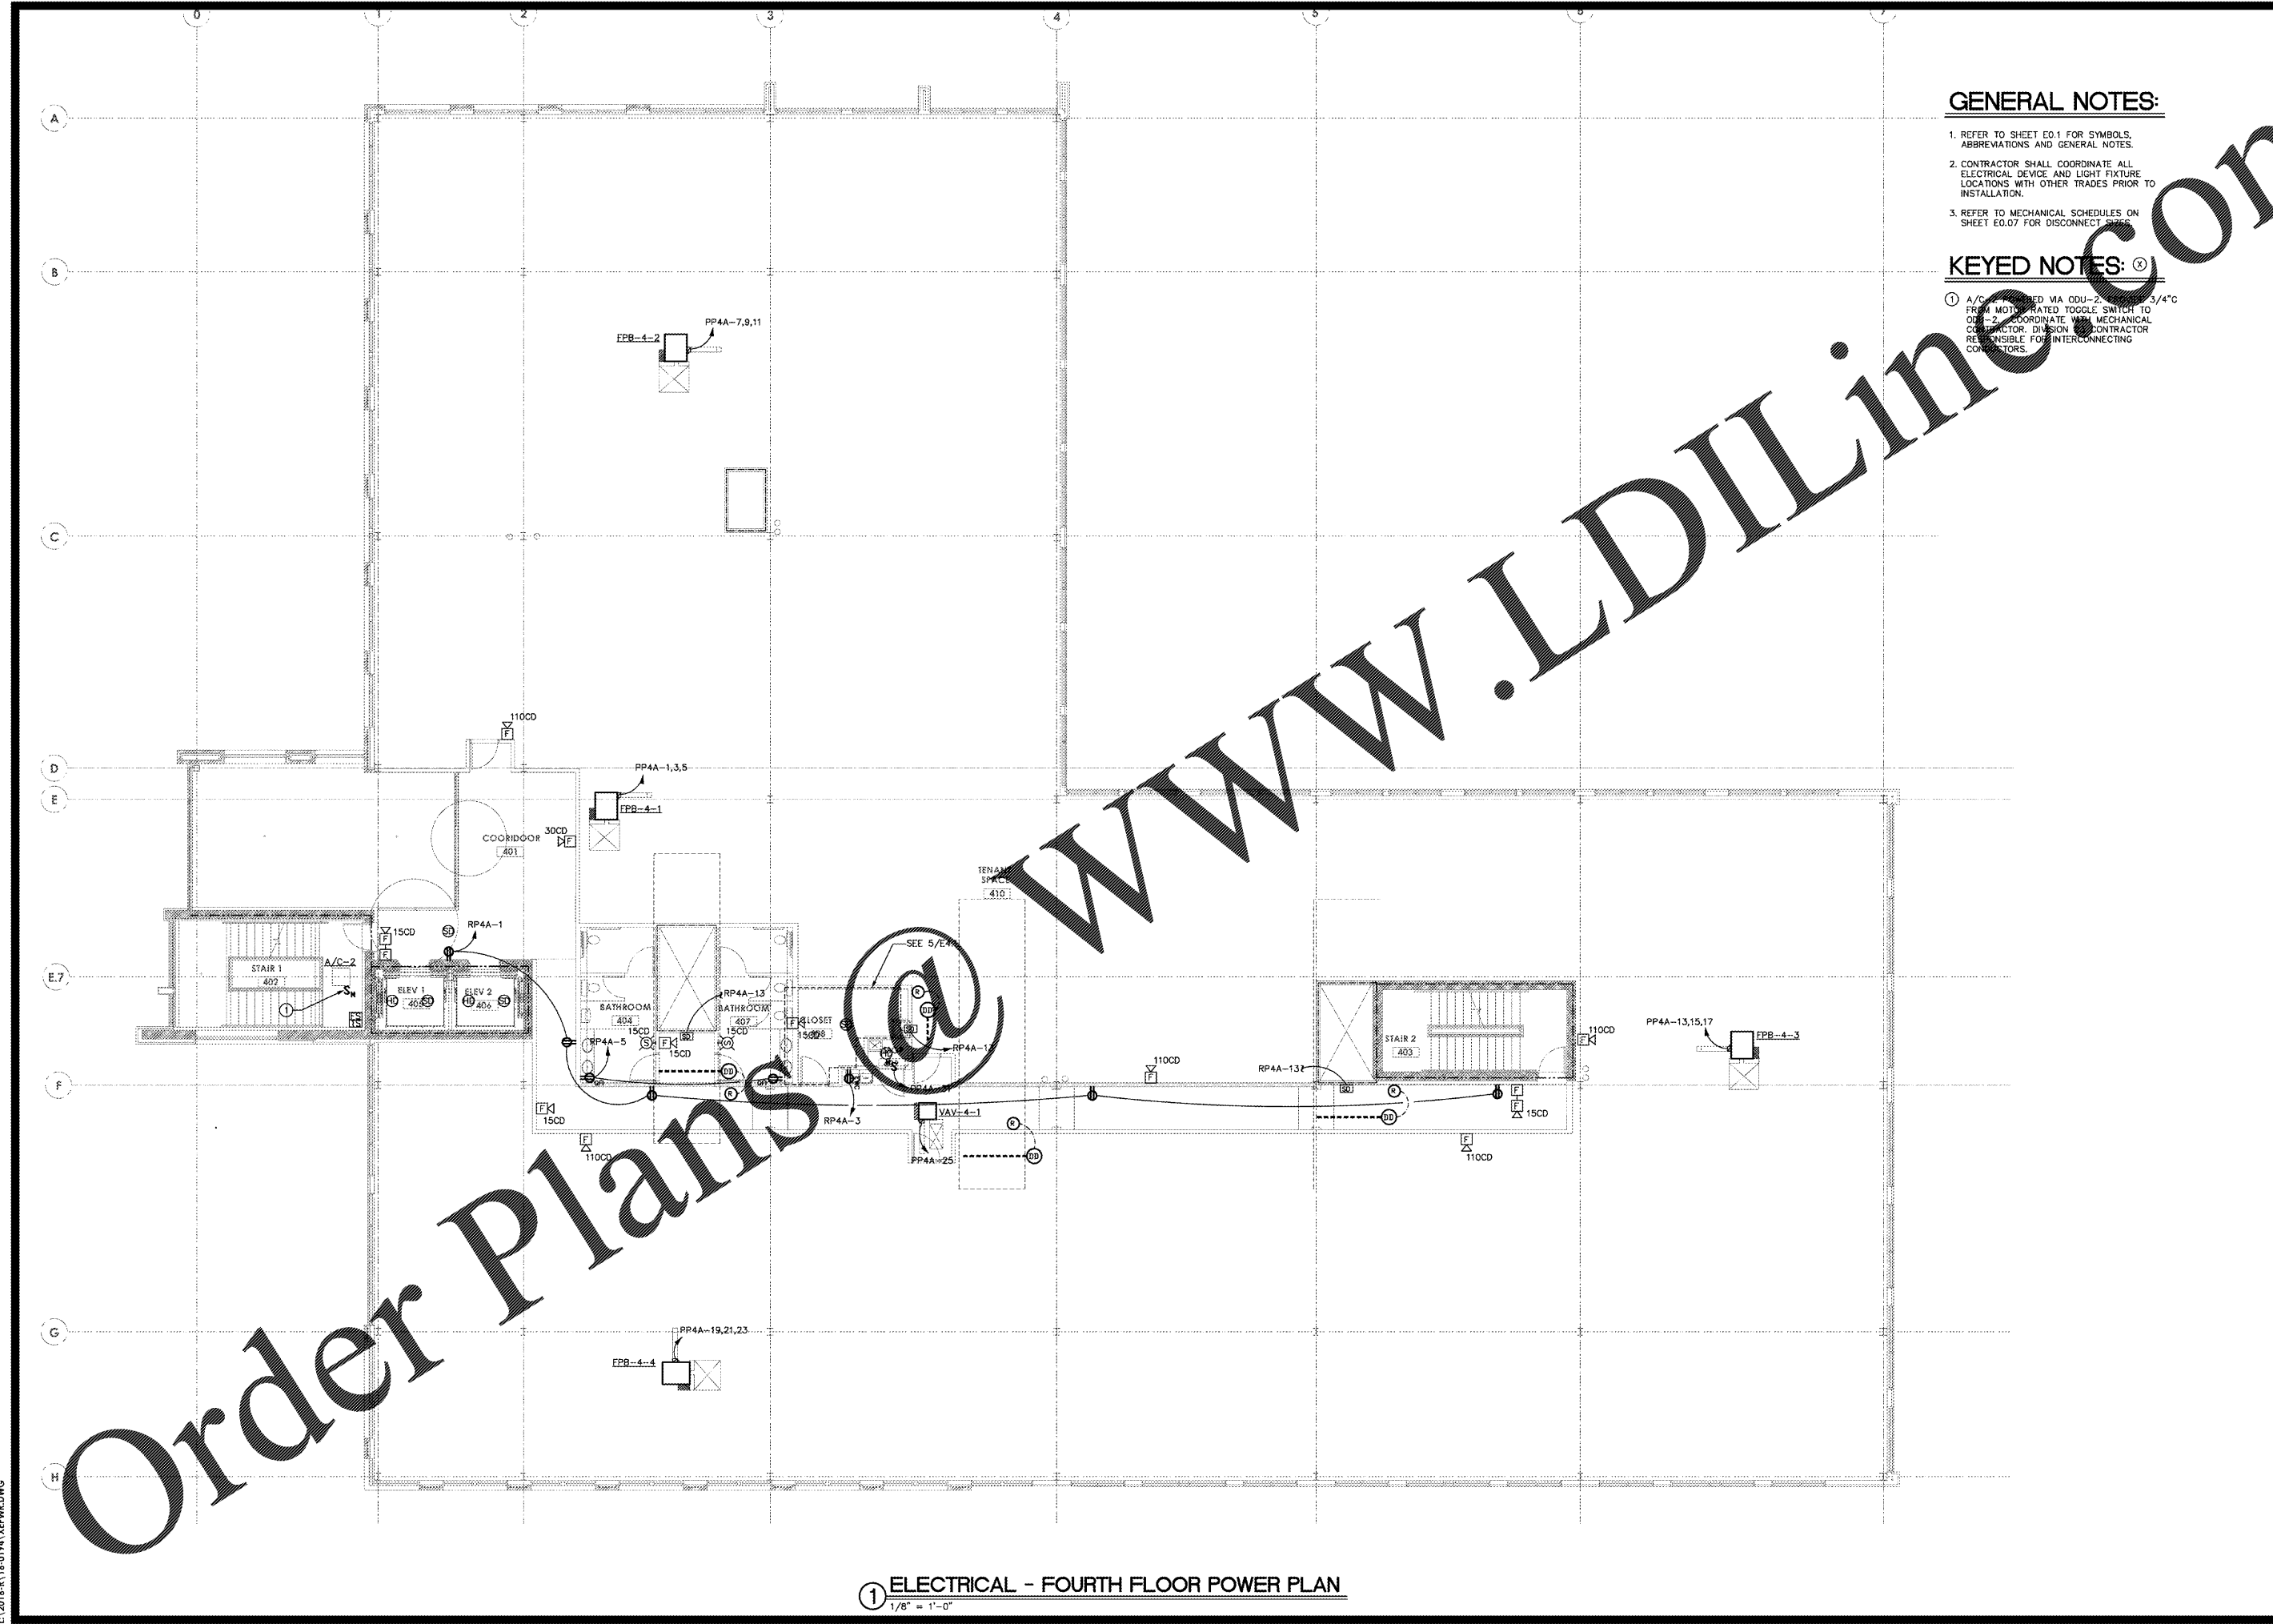

Order Plans @ WWW.LDILine.com

1 ELECTRICAL - FOURTH FLOOR POWER PLAN
 1/8" = 1'-0"

WESTPOINT 2
DURHAM, NC

REVISIONS

NO.	DESCRIPTION

PROJECT: 1342
 DATE: 11/11/16
 DRAWN BY: ASA
 CHECKED BY: MDH

electrical
 fourth floor
 power plan
E2.4
 19 OF 24
 OPTIMA # 16-0194

L:\2016-RV\16-0194\XEPW.DWG