

FOR INFORMATIONAL USE ONLY



BY BEARING THIS SEAL ARE INDICATED, RESPONSIBILITY FOR OTHER PLANS, SPECIFICATIONS OR INSTRUMENTS ARE DISCLAIMED.

O'Reilly AUTO PARTS
 PROJECT: NEW O'REILLY AUTO PARTS STORE
 915 AZALEA DRIVE
 WAYNESBORO, MISSISSIPPI

mfec
 Malone Finkle Eckhardt & Collins, Inc.
 Consulting Engineers
 3339 E. Battlefield Rd., Suite 1000
 Springfield, Missouri 65804
 phone 417-861-0020
 fax 417-861-0053
 mfec.com

DATE: 01/12/18
 REVISION:
 PROJECT NUMBER: WSB
 SHEET NUMBER: VS2

ECP LABELING
 LABEL EACH ECP PER O'REILLY TERMINOLOGY WITH EXACTLY THE SAME UNIQUE IDENTIFYING "CODE" AS SHOWN ON THE "HVAC PLAN" ON SHEET M1 (FOR EXAMPLE: RTU-1, RTU-2, ETC... OR FURN-1, FURN-2, ETC...)

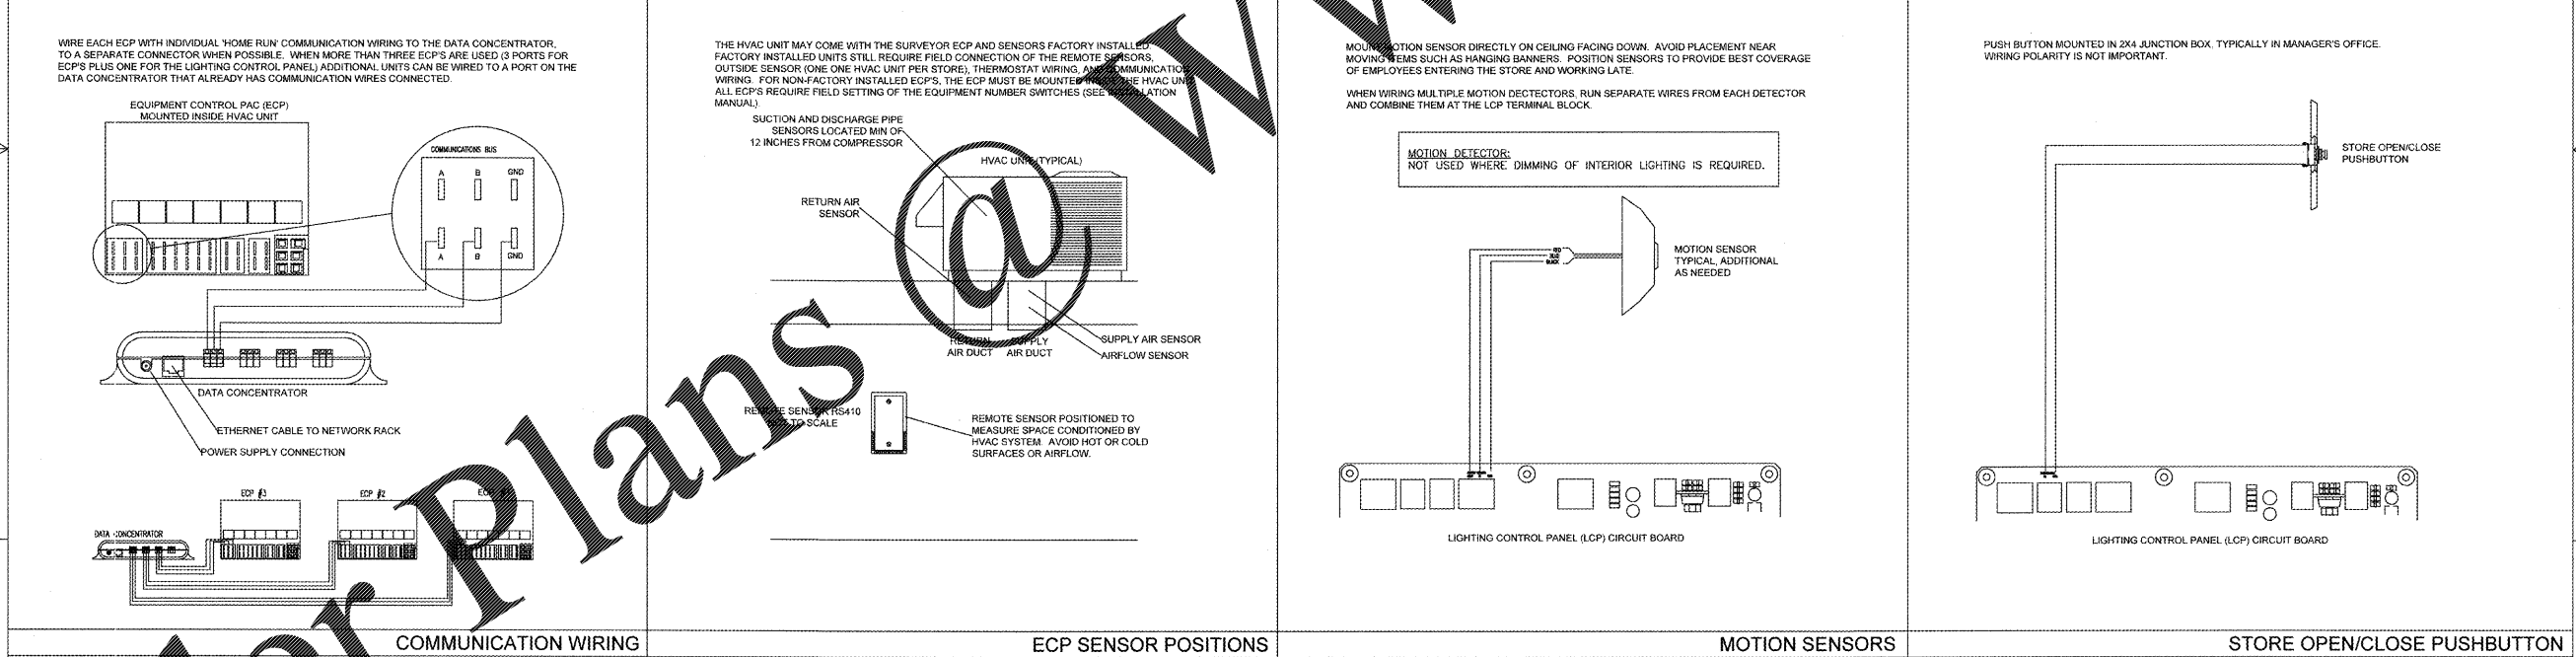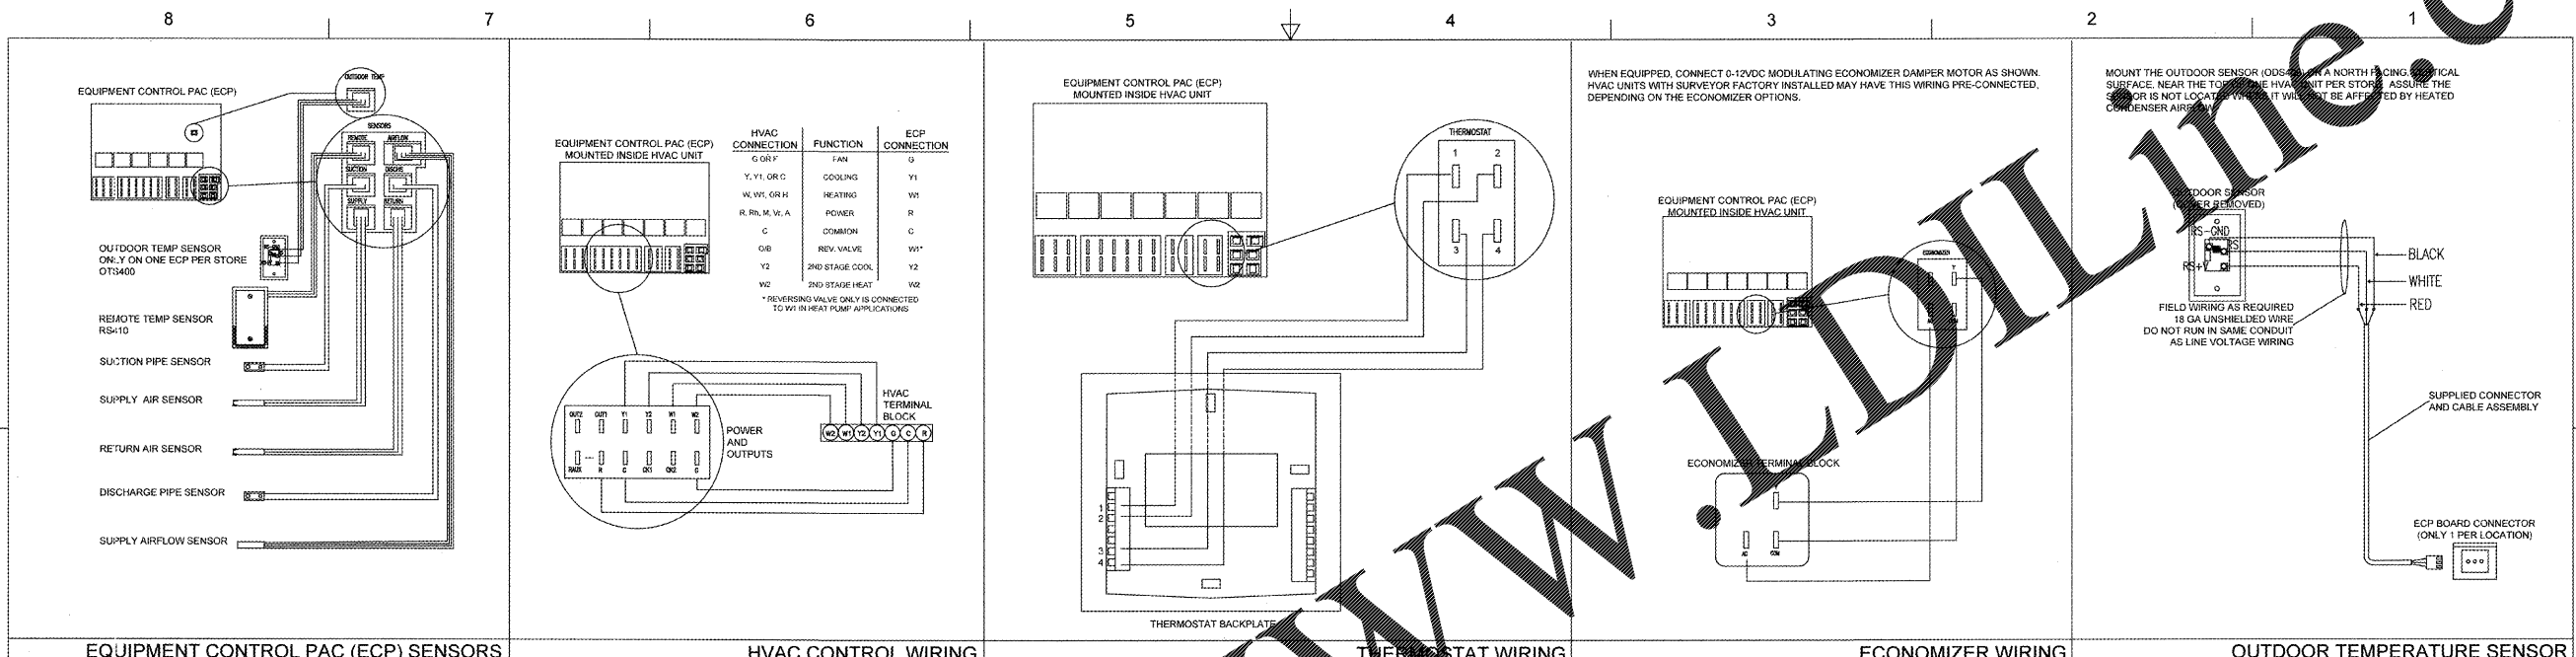

GENERAL NOTES:

- DRAWING FOR GENERAL INFORMATION ONLY.
- LOCAL BUILDING CODES AND BUILDING PLANS, AND STORE TAKE PRECEDENCE OVER THIS DOCUMENT.
- REFER TO THE SUPPLIER MANUAL, AND INSTALLATION INSTRUCTIONS FOR EACH COMPONENT FOR ADDITIONAL CRITICAL INFORMATION.
- SOME HVAC UNITS ARE AVAILABLE WITH THE SURVEYOR ECP AND SENSORS PRE-INSTALLED. ONE REMOTE SENSOR AND ONE OUTSIDE SENSOR PER STORE WILL NEED TO BE CONNECTED IN THE FIELD TO THE ECP.
- ALL ECP'S REQUIRE SETTING OF THE EQUIPMENT NUMBER DIP SWITCHES, AND HEAT PUMP JUMPERS AS APPROPRIATE. REFER TO THE EQUIPMENT CONTROL PAC INSTALLATION INSTRUCTIONS FOR FURTHER INFORMATION.
- ALL WIRING 18 GA UNSHIELDED, OR TWISTED PAIR.
- WIRING MAY BE RUN IN CONDUIT OR WIRE TIED IN BUNDLES.
- DO NOT RUN COMMUNICATION AND SENSOR WIRES IN THE SAME CONDUIT OR BUNDLE WITH CONTROL AND LINE VOLTAGE WIRING.
- CAUTION! INSTALLATION REQUIRES REMOVAL OF SAFETY COVERS AND EXPOSE THE INSTALLER TO ELECTRICAL HAZARDS. USE OF A LICENSED ELECTRICIAN IS REQUIRED. FOLLOW ALL APPROPRIATE SAFETY PRECAUTIONS. ADDITIONAL SAFETY INFORMATION IS IN THE SURVEYOR INSTALLATION MANUALS.

VENSTAR INC.
SURVEYOR
 O'REILLY INSTALLATION DETAILS

DATE: 9-13-13
 DRAWING NO: S13-002
 SCALE: NONE
 DRAWN: C. GODWIN
 SHEET: 1 OF 1

Order Plans @ www.LDOnline.com

COPYRIGHT 2018 BY O'REILLY AUTO PARTS. ALL RIGHTS RESERVED. REPRODUCTION OR TRANSMISSION OF THIS DOCUMENT WITHOUT THE WRITTEN CONSENT OF O'REILLY AUTO PARTS IS PROHIBITED.