

DOOR HARDWARE SCHEDULE

HARDWARE SET NO. 1: (LOCKNET SERIES DOOR PACKAGE)
DOOR FRAME 4 HARDWARE INCLUDING VISION PANEL W/ FLAP, CONTINUOUS HINGE, HEAVY DUTY CLOSER AND PANIC HARDWARE ORDERED THROUGH LOCKNET (800) 867-4307

Table with 4 columns: QTY, PART #, FINISH, DESCRIPTION. Lists hardware items like 481SDOR YBSN, 5215FTR YBSN, 481ADOP YBSN, etc.


HARDWARE SET NO. 2: (BY YKK AP AMERICA INC.)
DOORS AND FRAMES
QTY PART # FINISH MODEL DESCRIPTION

HARDWARE SET NO. 3:
1/2 FPR HINGES MCKINNEY BEARING HINGES, 4-1/2" X 4-1/2" U526D
1EA LATCHSET W/ LOCK SCHLAGE 8ATURN X U526D

WINDOW SCHEDULE table with columns: NO., SIZE, MAN. DESIGN, GLAZING, REMARKS, NO.

GENERAL WINDOW NOTES
1. REFER TO MANUFACTURER SPECIFICATIONS FOR INSTALLATION REQUIREMENTS.
2. EXTERIOR STOREFRONT WINDOW SYSTEMS ARE TO BE 1/8" NON-IMPACT INSULATED GLAZING WITH SOLAR GRAY TINT.

WINDOW TYPES

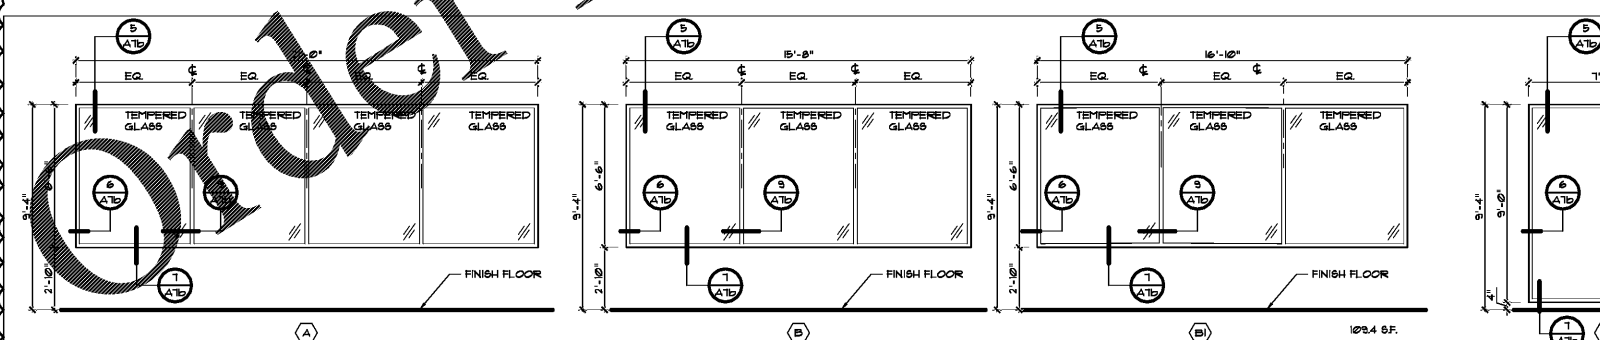

REMARKS

- 1. REFER TO POPEYE'S SPECIFICATIONS FOR HARDWARE SCHEDULE FOR ALL DOORS
2. ALL STOREFRONT DOOR SYSTEMS TO BE NON-IMPACT RATED, PRODUCT APPROVAL FL702921 YKK OR EQUAL

DOOR SCHEDULE

Table with columns: NO., TYPE, SIZE, MAT., FIN., F.R., MAT., FIN., TYPE, HARDWARE, BUTTS, STOP, HESK, CLOSER, LOCKSET, MARKER, STRIP, CONTRO, PANIC, PLATE, REINER, REINER, FULLY, REMARKS, NO.


GENERAL DOOR NOTES

- 1. ALL DOORS/DOOR OPENINGS SHALL COMPLY WITH 2012 INTERNATIONAL FIRE CODE / NFPA 101 LIFE SAFETY CODE
2. ALL DOOR HANDLES SHALL BE LEVER TYPE MEETING ADA REQUIREMENTS.


ABBREVIATIONS

Table mapping abbreviations to materials: WD WOOD, 648 STAINED & SEALED, MTL METAL, FINT PAINT, etc.

DOOR TYPES

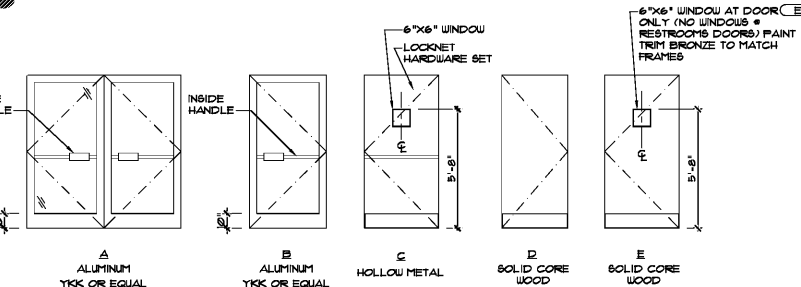

DOOR FRAMES

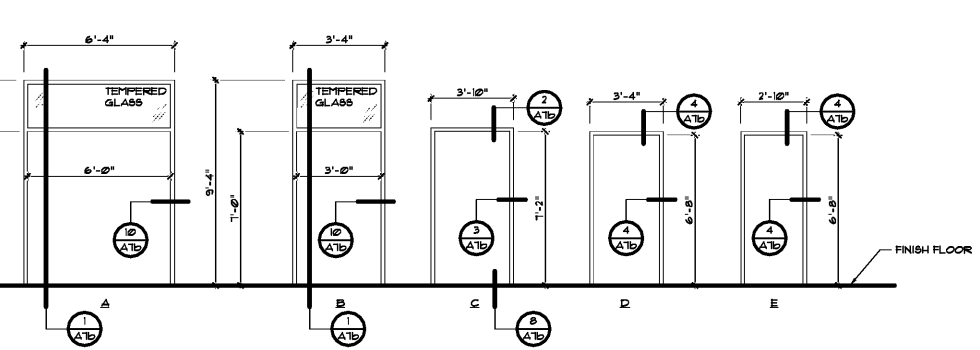

Project information including: REVISIONS, BY, DG, 02.16.2018, OLIVERI ARCHITECTS, POPEYE'S, US Highway 29 & Nease Drive, Athens, Georgia, Date: 11.07.17, Scale: AS NOTED, Project Mgr: DG, Drawn: GNIII, Job: 17-083, Sheet: A7a