



Order Plans

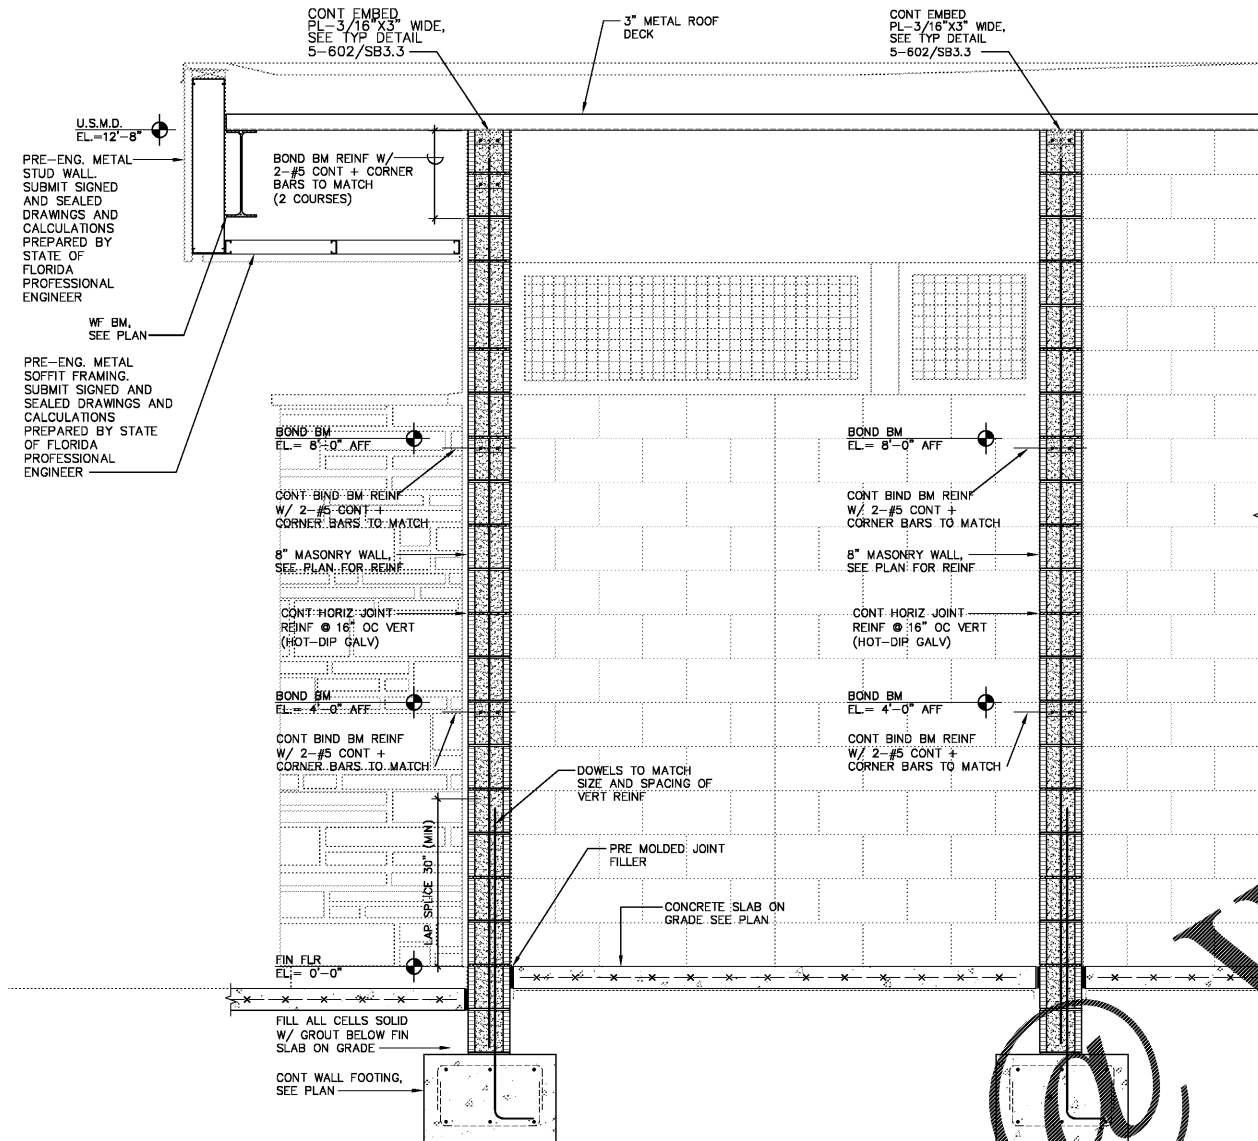

W6 WALL SECTION
SCALE: 3/4" = 1'-0"

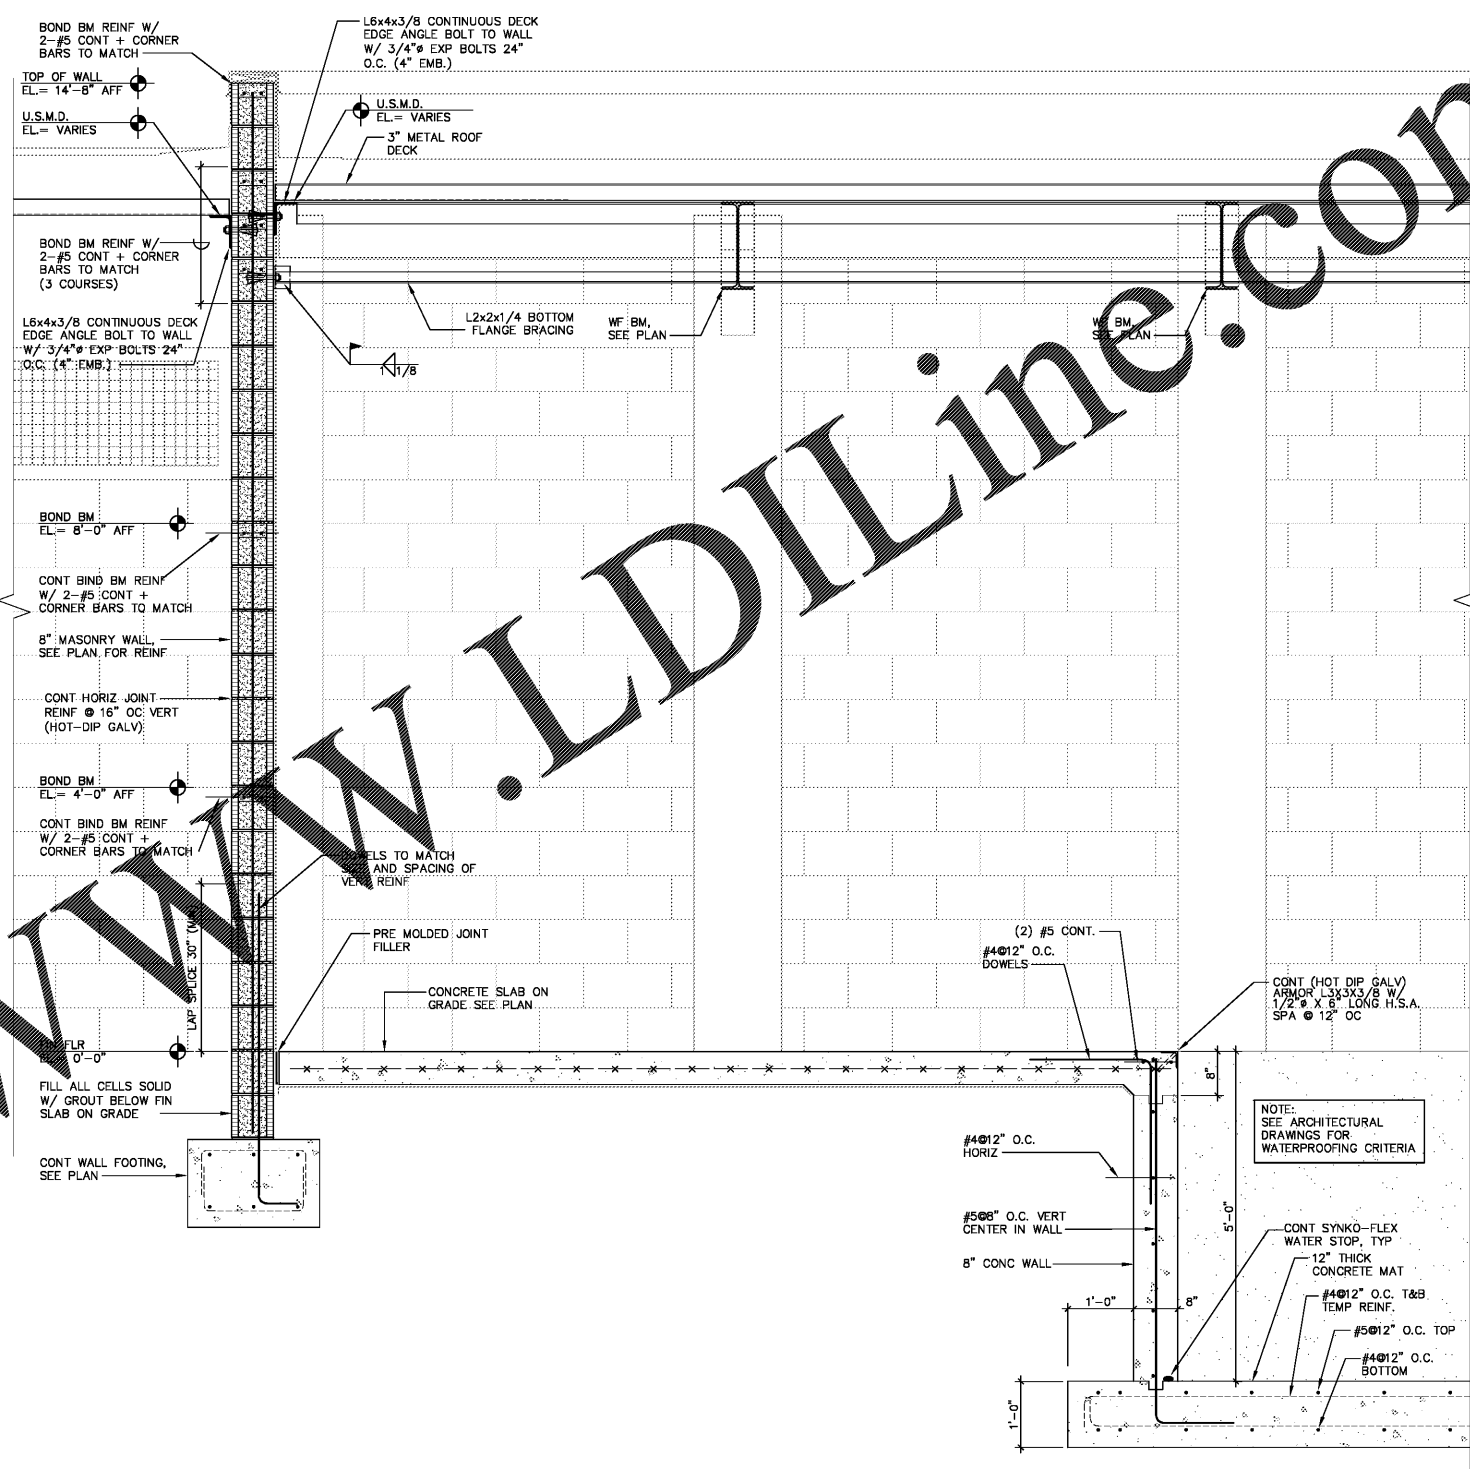

W5 WALL SECTION
SCALE: 3/4" = 1'-0"

WWW.LDILine.com

Kimley-Horn
2201 West Royal Lane, Suite 275, Irving, Texas 75063
PH: 972.420.4200
FLORIDA REGISTERED ENGINEERING FIRM REG. NO. 33860
FLORIDA REGISTERED LANDSCAPE ARCHITECTURE FIRM LC-0000219
© 2017 KIMLEY-HORN AND ASSOCIATES, INC.




**BUTLER PARK
AQUATIC CENTER**
CITY OF NORTHPORT, FL

**FILTRATION BUILDING
SECTIONS**

Scale: AS SHOWN
Designed by: SL
Drawn by: JW
Checked by: JRM
Date: DECEMBER 2017
Project No. 48285014

SHEET
SF5.3

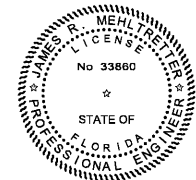

Digitally signed by JAMES R MEHLRETTER
DN:
OID.0.9.2342.19200300.100.1
1=A0109800000158F46F62F
600000CB7.CN=JAMES R
MEHLRETTER, O=IdenTrust
ACES Unaffiliated Individual,
C=US
Date: 2017.12.15
12:29:27-05'00'

MASTER CONSULTING ENGINEERS, INC.
STRUCTURAL CONSULTANTS
5523 WEST CYPRESS ST., #200
TAMPA, FLORIDA 33607
813.287.3600 FAX 813.287.3622
www.mceinc.com
THIS DRAWING AND ALL INFORMATION CONTAINED HEREIN IS THE SOLE PROPERTY OF MASTER CONSULTING ENGINEERS, INC. AND IS NOT TO BE REPRODUCED, COPIED, OR TRANSMITTED IN ANY FORM OR BY ANY MEANS, ELECTRONIC OR MECHANICAL, INCLUDING PHOTOCOPYING, RECORDING, OR BY ANY INFORMATION STORAGE AND RETRIEVAL SYSTEM.
CA: 8426 PROJ NO. 3104-056
© COPYRIGHT 2014