


ALL DESIGNS, DRAWINGS AND SPECIFICATIONS DEPICTED ON THIS SHEET ARE PROPERTY OF COAST ARCHITECTS, INC. COPYRIGHT © 2017 ANY UNAUTHORIZED USE OR REPRODUCTION IS SUBJECT TO LEGAL PROSECUTION. POSSESSION IN ANY FORM CONSTITUTES ACCEPTANCE OF THESE CONDITIONS.

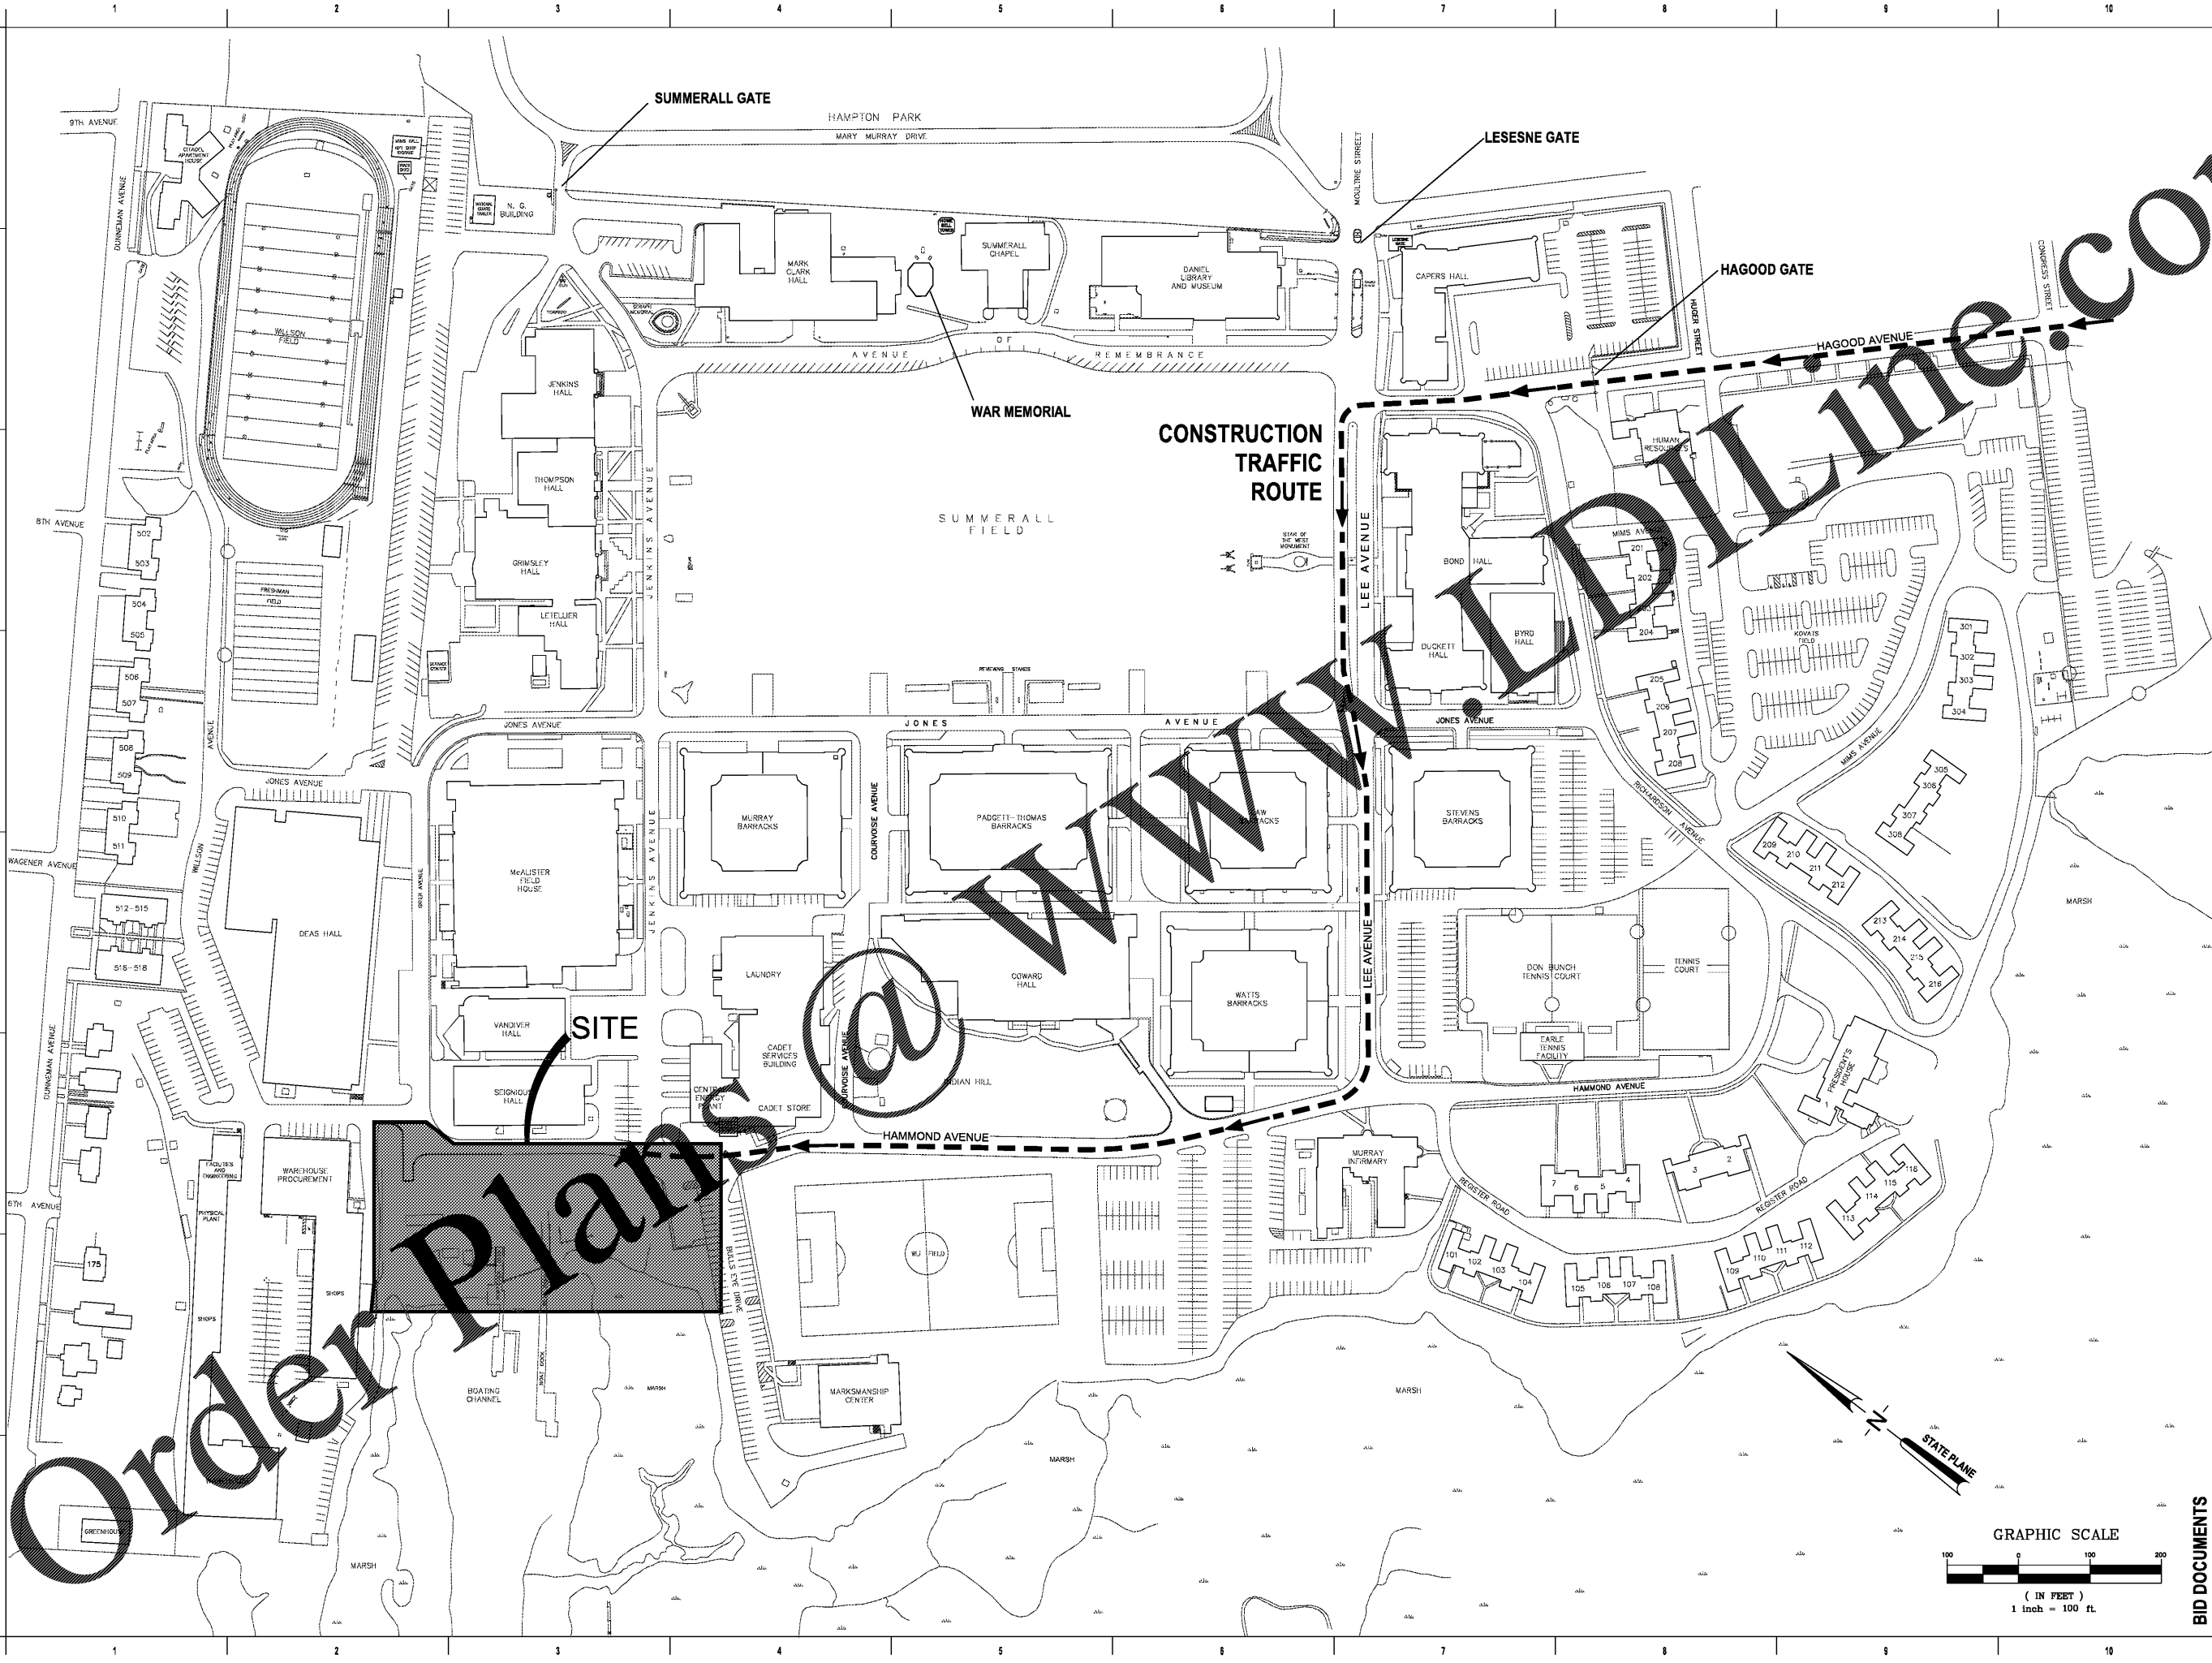

**Order Plans**

**WWW.IDLINE.COM**

BID DOCUMENTS


GENERAL SITE PLAN  
**0.C101**  
JOB# 4727-1

Revisions	
Rev. No.	Rev. Date

DRAWN BY: WFS  
CHECKED BY: DCF  
DATE: 06-01-2018

COAST PROJECT NO: 1722.00

Revisions	
Rev. No.	Rev. Date

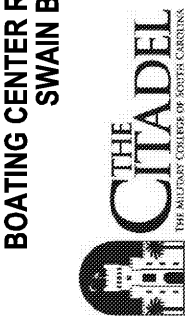

BOATING CENTER REDEVELOPMENT  
SWAIN BOATING CENTER  
H09-9617-PG-C  
11 HAMMOND AVENUE  
CHARLESTON, SC

FORSBERG ENGINEERING AND SURVEYING, INC.  
1587 SAVANNAH HIGHWAY SUITE B  
P.O. BOX 30375  
CHARLESTON, SOUTH CAROLINA 29417  
(843) 571-2622 FAX (843) 571-6780  
CIVIL ENGINEERING, SURVEYING AND LAND PLANNING



**coast architects**  
671 St. Andrews Blvd., Charleston, SC 29407  
Phone: 843.763.7064 Fax: 843.763.7061  
www.coastarchitects.net

