


1/31/2018 1:58:26 PM

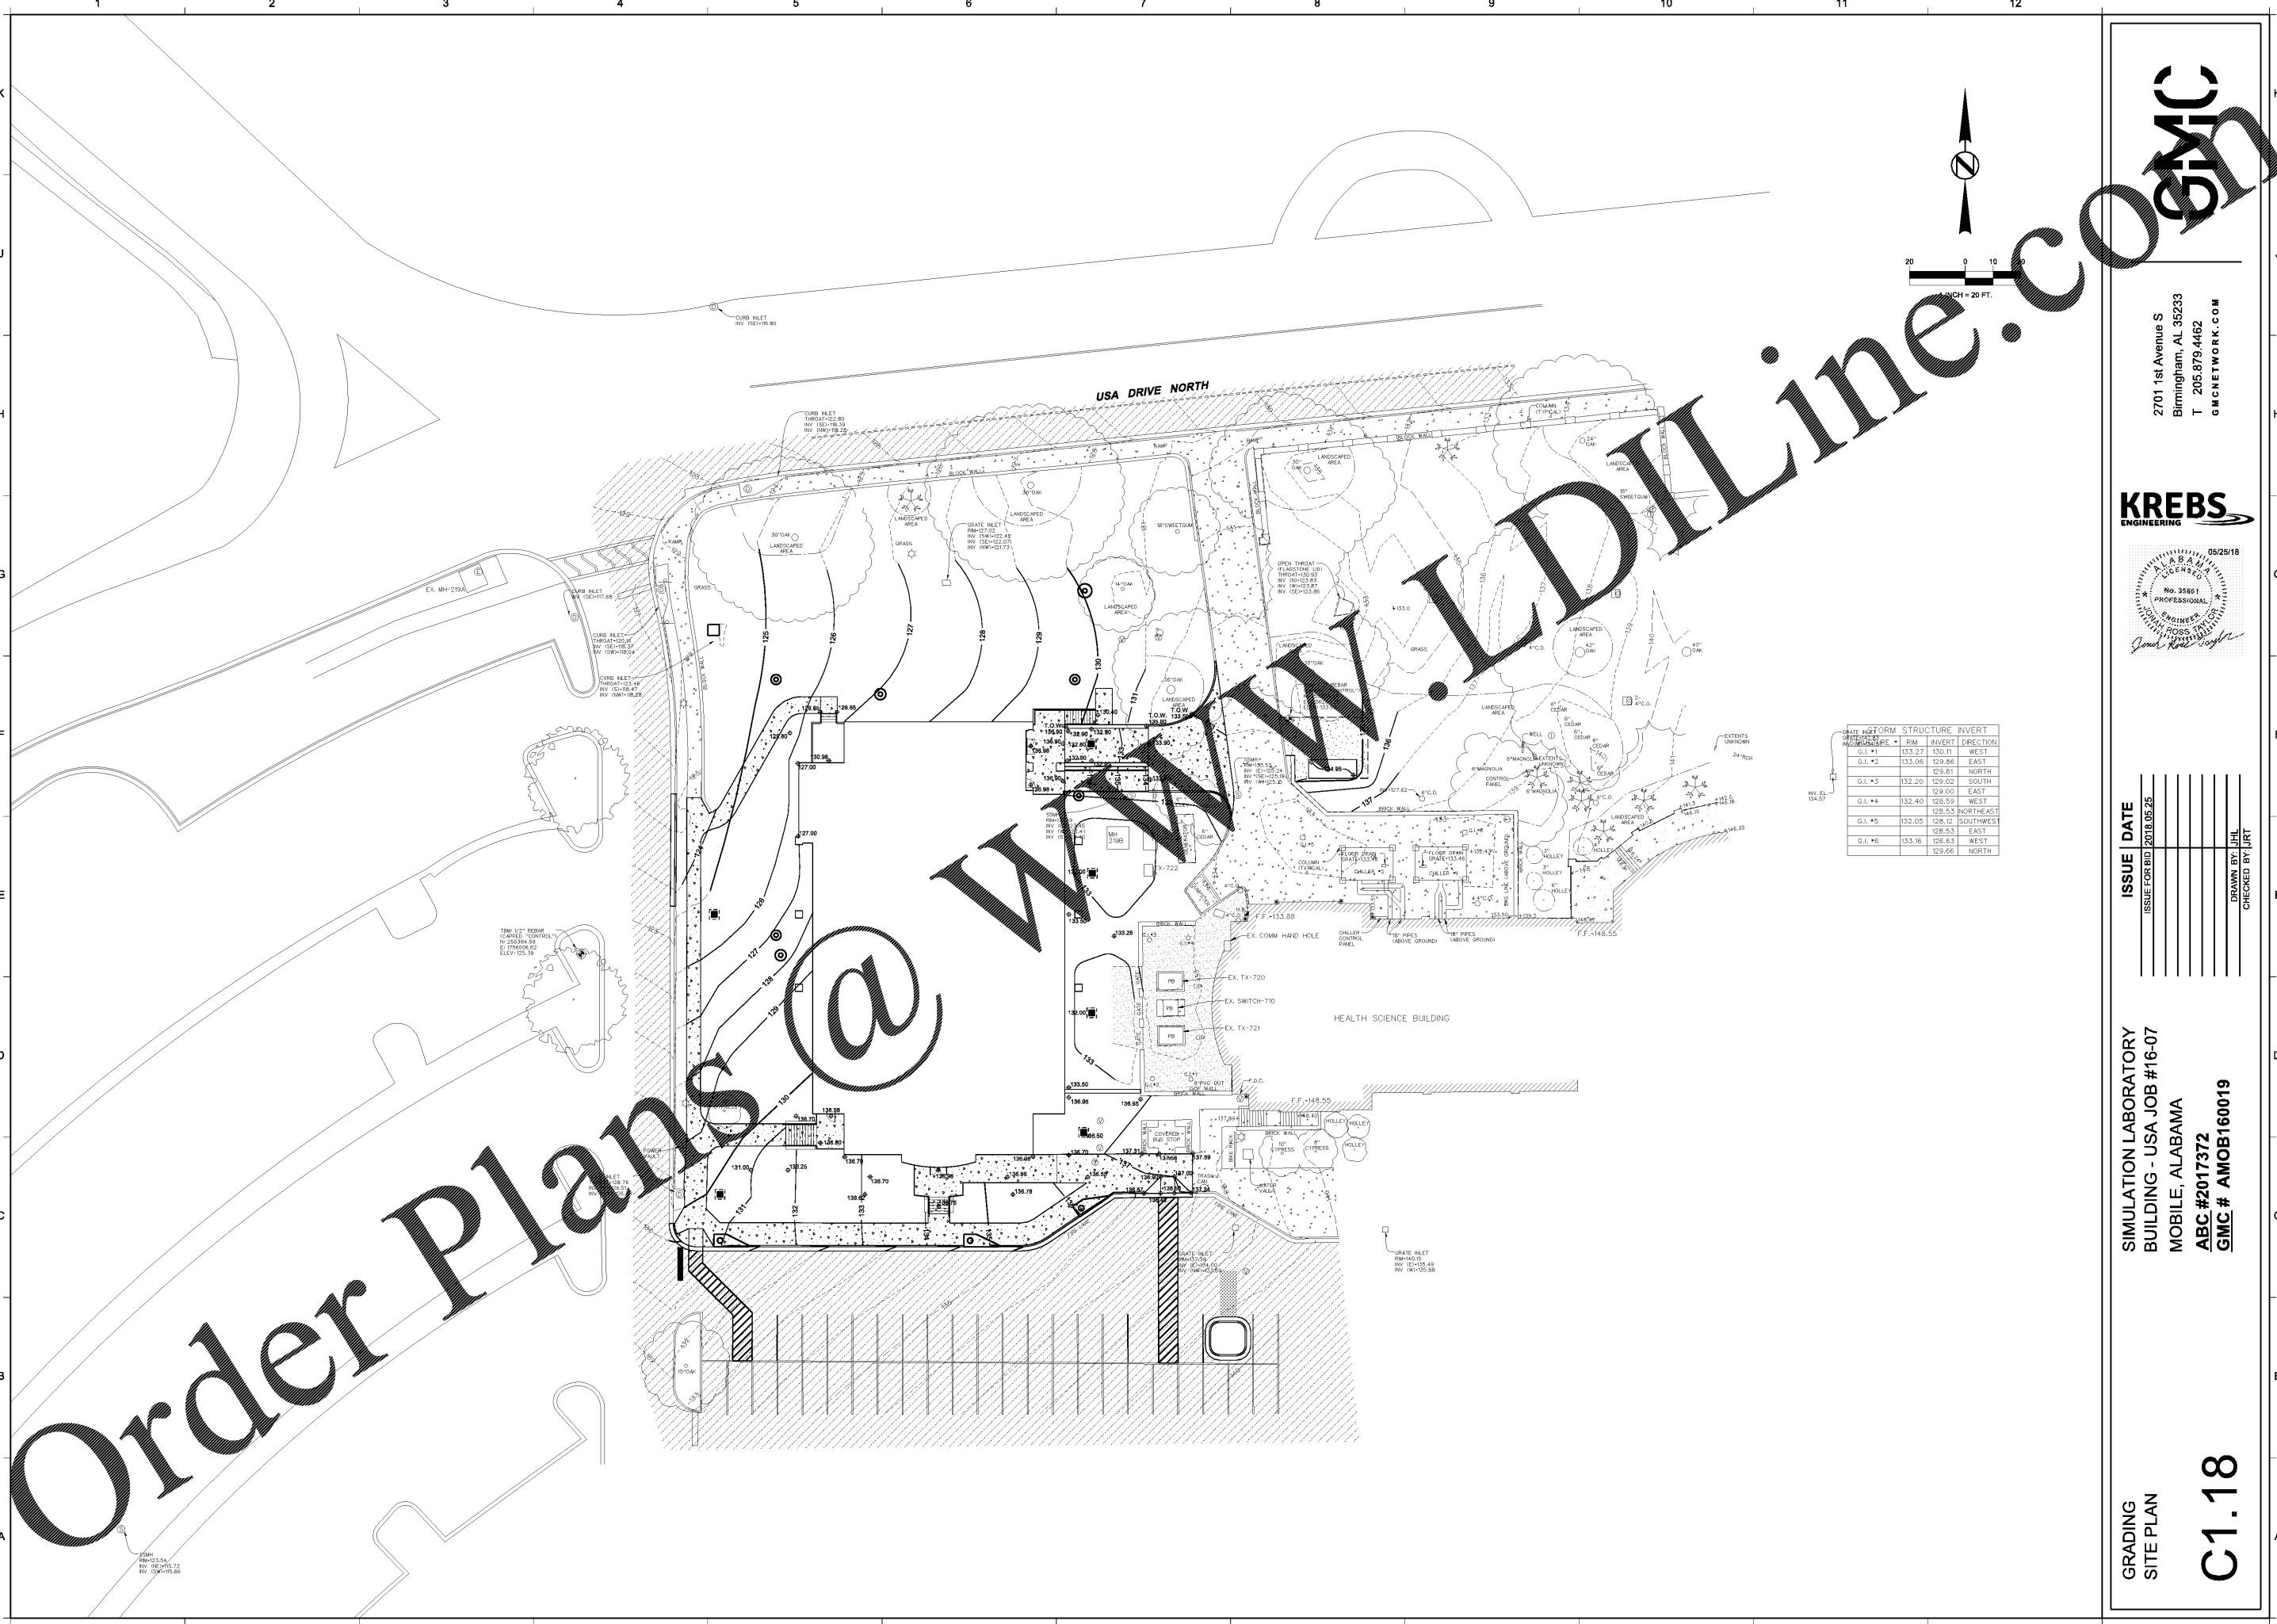

GATE	HT	FORM	STRUCTURE	INVERT
G.I. #1	133.27	130.11	WEST	
G.I. #2	133.06	129.86	EAST	
G.I. #3	132.20	129.02	SOUTH	
G.I. #4	132.40	128.50	WEST	
G.I. #5	132.05	128.12	SOUTHWEST	
G.I. #6	133.16	128.63	EAST	
		129.66	NORTH	


GRADING
SITE PLAN

SIMULATION LABORATORY
BUILDING - USA JOB #16-07
MOBILE, ALABAMA
ABC #2017372
GMC # AMOB160019

C1.18

ISSUE	DATE
ISSUE FOR BID	2018.05.25

DRAWN BY: JHL
CHECKED BY: JRT

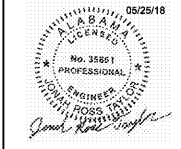

2701 1st Avenue S
Birmingham, AL 35233
T 205.879.4462
GMCNETWORK.COM



Order Plans @ www.wldline.com