

NOTE: CAST STONE TO MEET THE FOLLOWING:
 a. Physical properties; provide the following:
 1. Compressive Strength: ASTM C 1194: 6,500 psi (45 Mpa) min. for products at 28 days.
 2. Absorption: ASTM C 1195: 6% max. by cold water method, or 10% max. by the boiling method for products at 28 days.
 3. Air Content: ASTM C 173 or C 231, for wet cast product shall be 4-6% for units used in a freeze-thaw environment.
 b. Manufacturer of cast stone must be a producer member of the Cast Stone Institute. Provide detailed shop drawings with mix design meeting Cast Stone Institute specifications. Color to be white or off-white to match sample in Architect's office at a ten foot distance.


- KEYNOTES
- ① METAL SIDING (COLOR RED) - TO BE DETERMINED
 - ② METAL COPING
 - ③ METAL SIDING (COLOR WHITE) - TO BE DETERMINED
 - ④ METAL AWNING (STOCK)
 - ⑤ 18" HIGH METAL LETTERS
 - ⑥ ALUMINUM STOREFRONT
 - ⑦ STEEL METAL PAN STAIRS. SEE DETAILS.
 - ⑧ 6"X6" TUBE STEEL COLUMN WITH ALUMINUM CLOSURE PANELS INSIDE AND OUTSIDE.
 - ⑨ 12"X12" TUBE STEEL COLUMN WITH ALUMINUM CLOSURE PANELS INSIDE AND OUTSIDE.
 - ⑩ CUSTOM METAL AWNING. SEE DETAIL.
 - ⑪ 42" HIGH, 1" ACRYLIC SIGN "5" ATTACHED TO METAL SIDING.
 - ⑫ 6" STEEL BOLLARD
 - ⑬ FEMB GUTTER
 - ⑭ FEMB DOWNSPOUT
 - ⑮ BRICK VENEER
 - ⑯ 8" BRICK SOLDIER HEADER
 - ⑰ 4" BRICK ROWLOCK SILL
 - ⑱ FEMB TRIM PIECE TO MATCH BETWEEN COLORS OF METAL SIDING. PROVIDE DTH.
 - ⑲ FEMB MANUFACTURER TO PROVIDE ADDITIONAL SILL GIRTS TO SUPPORT BASE AWNINGS AND SUPPORT RELOCATION.
 - ⑳ CAST STONE

ARCHITECT'S STAMP

SIGNATURE REQUIRED

SMITH DESIGN GROUP, INC.
 200 WEST WILKINSON STREET
 LAGRANGE, GEORGIA 30240
 706-882-5511 www.SDGarch.net

SEE WALL TYPES 1 AND 3
 FOR ADD. ALT. NO.1 EXTERIOR WALLS

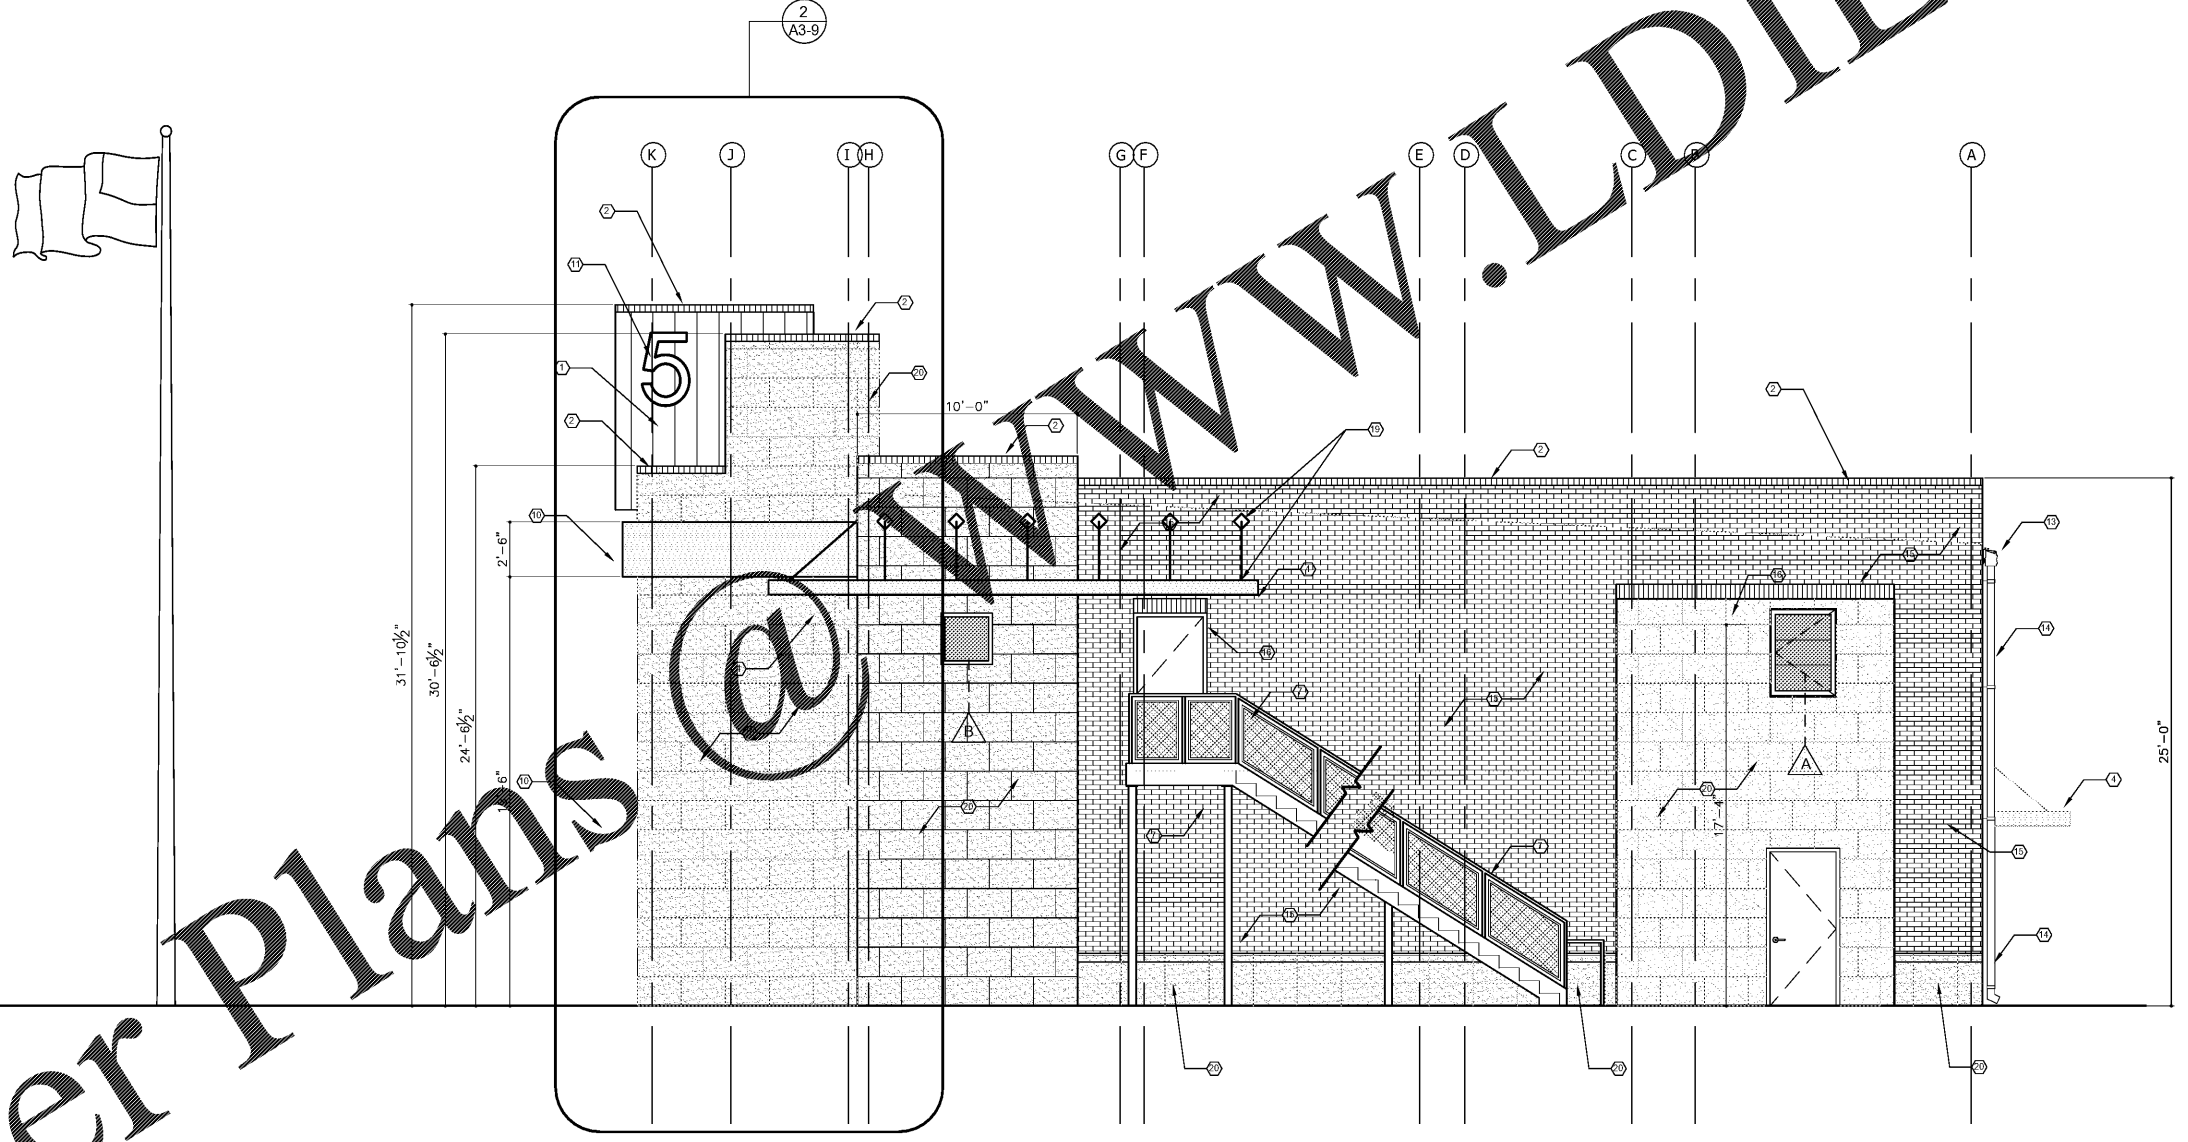

Order Plans

①
 A3-10
 SCALE: 1/4" = 1'-0"

ADDITIVE ALTERNATIVE NO. 2
 BRICK AND CAST STONE EXTERIOR THREE SIDES
 EXTERIOR ELEVATION



REVISIONS	
DATE	DESCRIPTION

PROJECT:
 VERNON ROAD FIRE STATION
 VERNON ROAD
 LAGRANGE GEORGIA

TITLE:
 ADD. ALT. NO.2
 EXTERIOR ELEVATION

MODIFIED DATE:	JOB NO: 1731
ISSUED DATE: FOR BID AND PERMIT 07 MAY 2018	SHEET: A3-10