


AMC - Madison Yards 8


ITEM	QTY	DESCRIPTION	PROVIDED BY
41	1	DESK SHELL 30" X 60" X 29" H. (34 MODESTY PANEL)	OFFICE FURN. VENDOR
42	1	DESK SHELL 30" X 72" X 29" H. (34 MODESTY PANEL)	OFFICE FURN. VENDOR
43	1	DESK SHELL 30" X 120" X 29" H. (34 MODESTY PANEL)	OFFICE FURN. VENDOR
44	1	DESK SHELL 30" X 120" X 29" H. (34 MODESTY PANEL)	OFFICE FURN. VENDOR
OFFICE EQUIPMENT SCHEDULE


ITEM	QTY	DESCRIPTION	NAME	MODEL	GENERAL NOTES	TYPE	VOLTS	PH	KW	AMPS	W/REQ	CONC. HT.	REMARKS
101	1	STANDARD LAMINATE COUNTER TOP	UNIVERSAL COMPANY	STANDARD	STANDARD LAMINATE COUNTER TOP MOUNTED AT 30" A.F.F. WITH 1X NAILER AT WALL. PROVIDE AM BRACKETS OR EQUAL FOR INTERMEDIATE SUPPORTS AT 36" MAX SPACING EACH WAY. PROVIDE CROMMETS FOR FIELD INSTALLATION.	DR	120	1	15				RE ELECTRICAL PLANS. SEE ESBY 4P
102	1	STANDARD LAMINATE COUNTER TOP	UNIVERSAL COMPANY	STANDARD	STANDARD LAMINATE COUNTER TOP MOUNTED AT 30" A.F.F. WITH 1X NAILER AT WALL. PROVIDE AM BRACKETS OR EQUAL FOR INTERMEDIATE SUPPORTS AT 36" MAX SPACING EACH WAY. PROVIDE CROMMETS FOR FIELD INSTALLATION.	DR	120	1	15				RE ELECTRICAL PLANS. SEE ESBY 4P
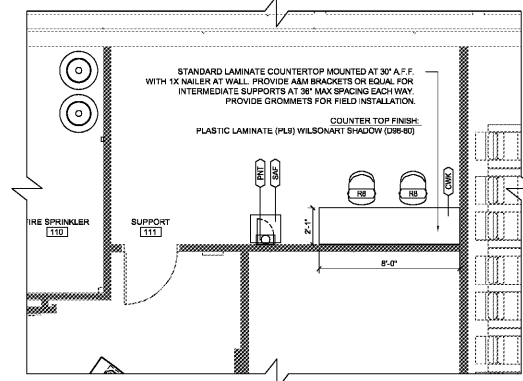


5 BOX OFFICE SUPPORT ROOM FURNITURE & OFFICE EQUIPMENT PLAN SCALE: 1/4" = 1'-0"

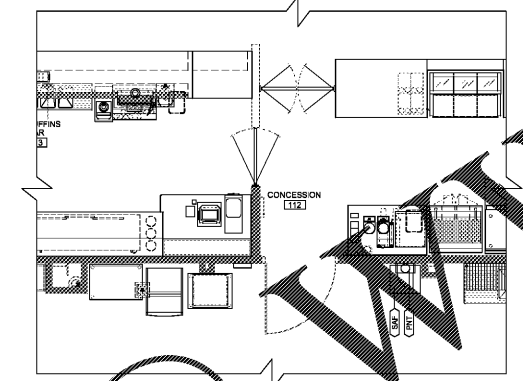

4 CONCESSION SUPPORT ROOM FURNITURE & OFFICE EQUIPMENT PLAN SCALE: 1/4" = 1'-0"

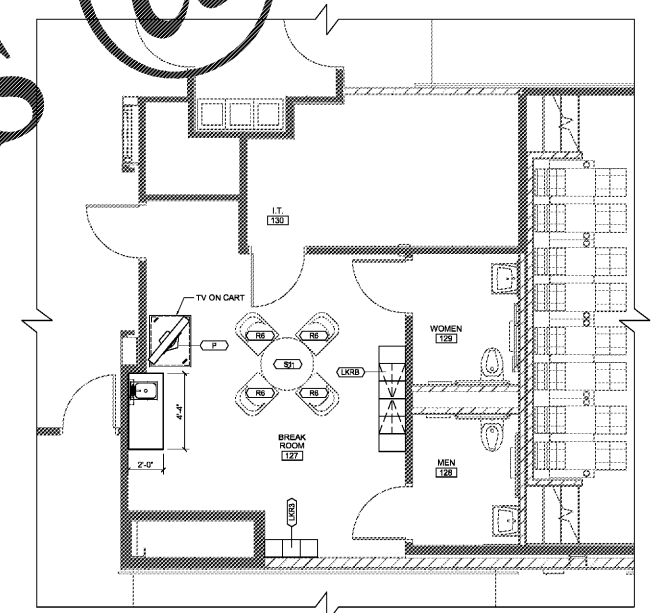

2 BREAK ROOM FURNITURE PLAN SCALE: 1/4" = 1'-0"

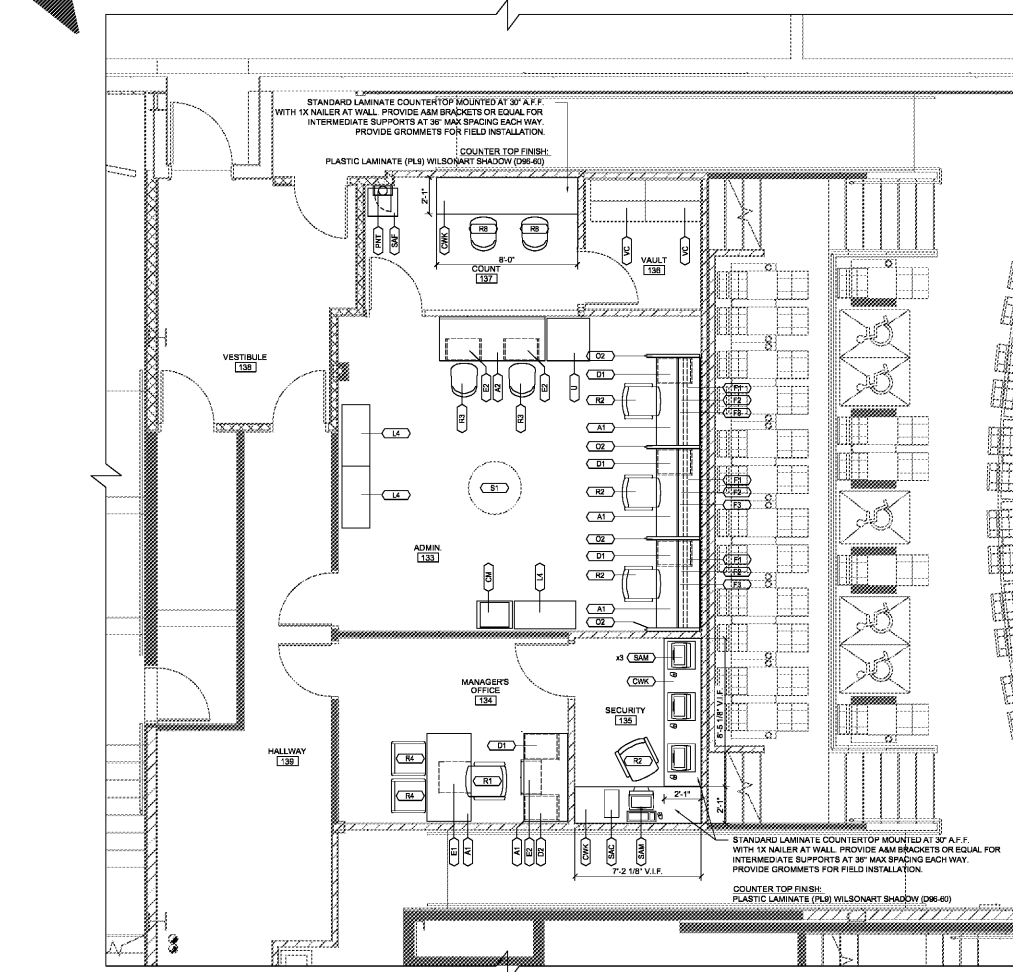

1 ADMIN., COUNT, VAULT, SECURITY ROOM & MANAGER'S OFFICE FURNITURE PLAN SCALE: 1/4" = 1'-0"

Order Plans

3 VAULT CASEWORK DETAIL SCALE: 3/4" = 1'-0"

environmentics inc
 11111 North Atlanta Ave
 Atlanta, GA 30328
 (404) 488-1111

AMC MADISON YARDS 8
 AMC NEW BUILD
 505 MEMORIAL DRIVE SE
 ATLANTA, GA 30316

AMC
 American Multi-Cinema, Inc.
 One AMC Way
 11500 Ash Street
 Leawood, KS 66211

REV DATE DESCRIPTION

KEY PLAN:

SHEET TITLE:
OFFICE FURNITURE PLANS

SHEET NUMBER:
FS150