

CONSULTING CONSTRUCTION ENGINEERING, LLC
 110 12th Street North
 Birmingham, Alabama 35203
 Phone: (205) 352-2500 Web: www.cce-eng.com
 CCE No: 1752-03 Date: Aug 22, 2017
 File: ES-03 MARCONI.dwg Time: 4:14:04 pm

PROJECT TITLE
 CITY OF BIRMINGHAM
 PARKS & RECREATION
 PRE-FABRICATED
 BUILDINGS PACKAGE

SITE
 MARCONI PARK
 3025 Sr Nr
 B, AL 35203

STAMP



STUDIO 2H DESIGN, LLC
 1721 4TH AVENUE
 NORTH, SUITE 101
 BIRMINGHAM, AL 35203
 www.studio2hd.com
 OFFICE: 205-264-9988
 FAX: 205-264-9992

NOT FOR CONSTRUCTION
 RELEASED FOR CONSTRUCTION

DATE: AUGUST 23, 2017

DRAWN BY: JLB

REVIEWED BY: OWP

REUSE OF DOCUMENTS
 THIS DOCUMENT, THE IDEAS AND DESIGNS INCORPORATED HEREIN, IS AN INSTRUMENT OF STUDIO 2H DESIGN, LLC AND MUST NOT BE USED IN WHOLE OR IN PART, FOR ANY OTHER PROJECT WITHOUT THE WRITTEN AUTHORIZATION OF STUDIO 2H DESIGN, LLC
 NOLANDA HATCHER & CREIG HOSKINS

REVISIONS


Revision	Date	Description

SHEET TITLE
MARCONI PARK SITE PLAN - ELECTRICAL


DRAWING NUMBER
E1.4

PROJECT NUMBER
201628

TERMINATE CONDUIT AT POLE AS DIRECTED BY THE POWER COMPANY. PROVIDE SUFFICIENT LENGTH OF CONDUCTORS FOR POWER COMPANY TO MAKE CONNECTIONS.

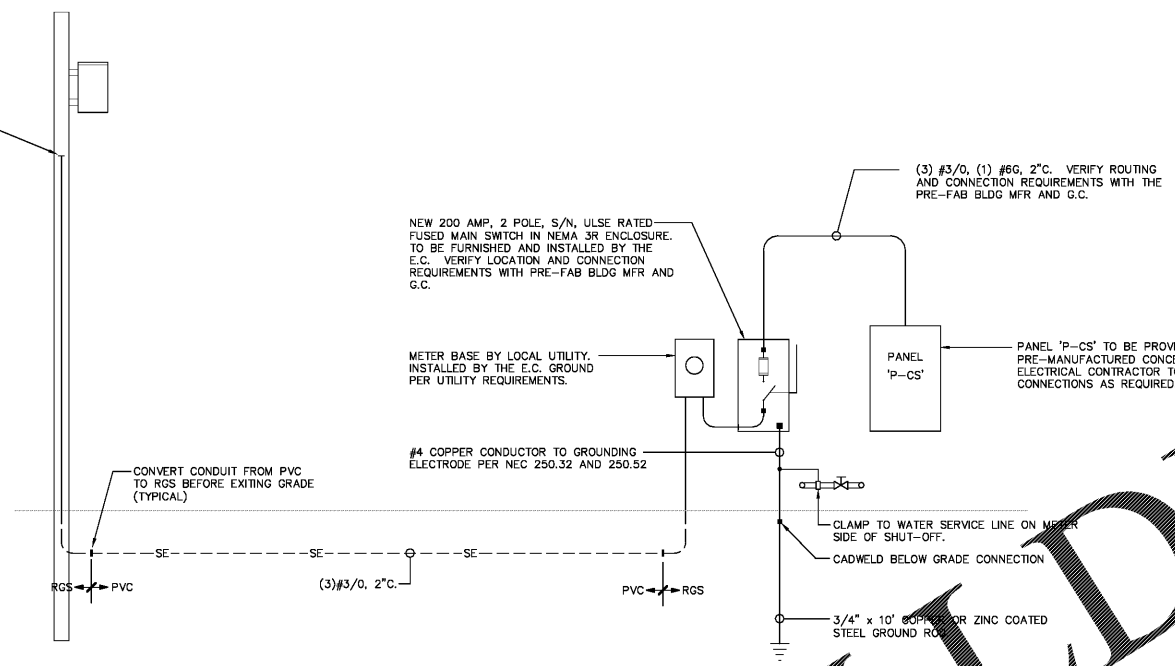

ELECTRICAL RISER DIAGRAM
 SCALE: NONE

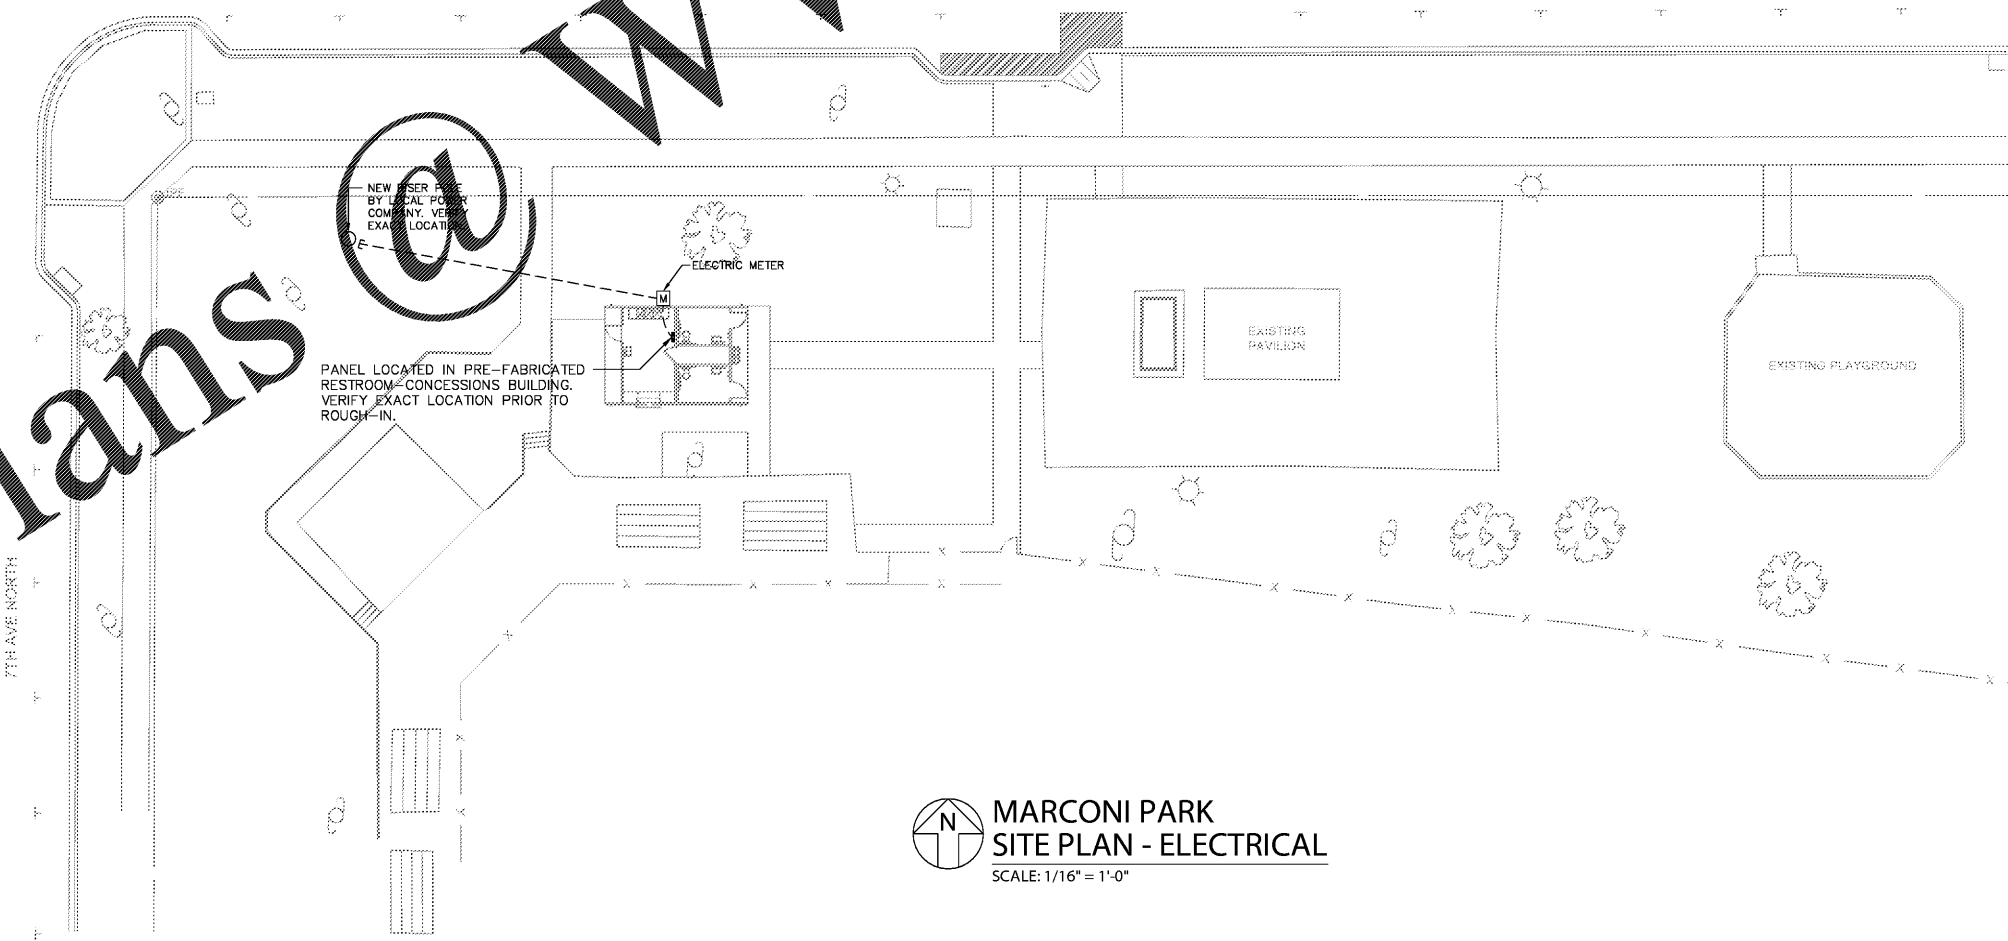

MARCONI PARK SITE PLAN - ELECTRICAL
 SCALE: 1/16" = 1'-0"

Order Plans