



WALLS / PARTITIONS

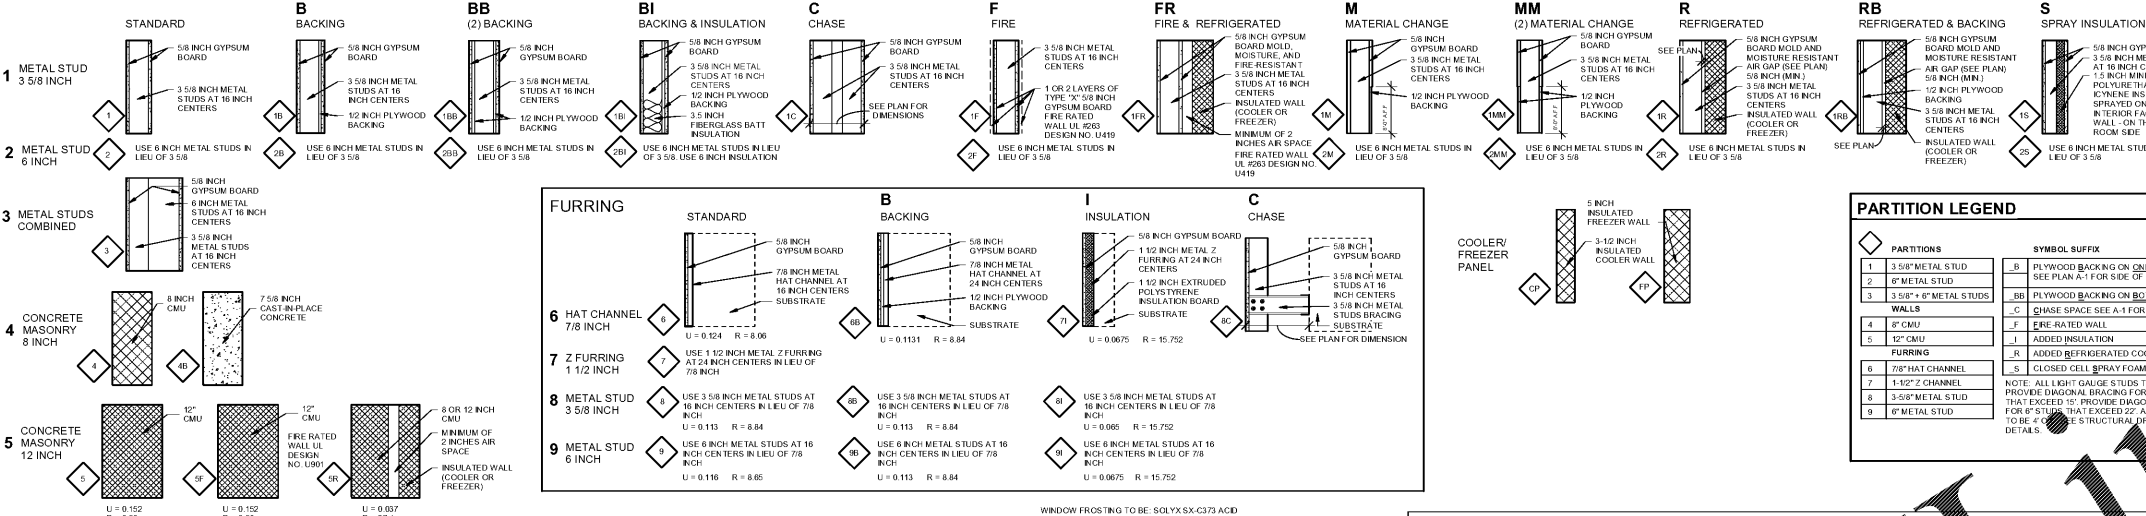


PARTITION LEGEND

Table with 2 columns: PARTITIONS and SYMBOL SUFFIX. Lists 9 partition types with their corresponding symbols and suffixes. Includes notes about glass and structural details.

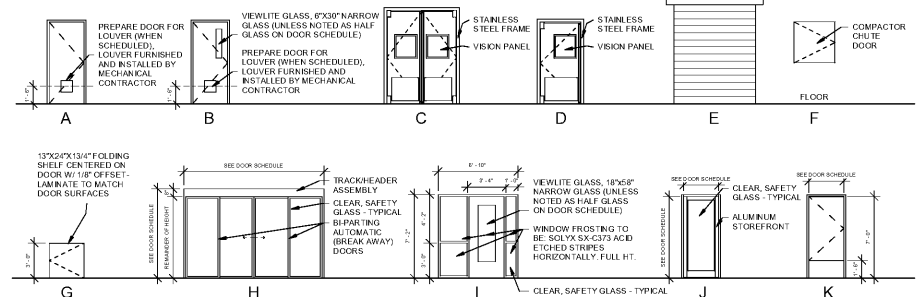

ARCHITECTURAL - DOOR ELEVATIONS

SCALE: 3/16" = 1'-0"

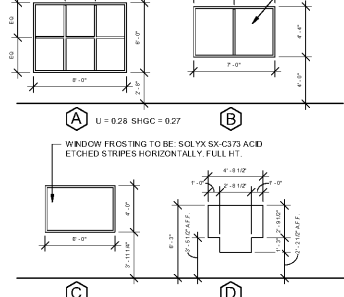

ARCHITECTURAL - WINDOW ELEVATIONS

SCALE: 3/16" = 1'-0"


DOOR SCHEDULE

Table with columns: MARK, PER FRAME, DOOR WIDTH, DOOR HEIGHT, DOOR THICK, DOOR ELEV, DOOR DESCRIPTION, FRAME HEAD, FRAME RECTOR, FRAME ALTERN, H.C., MARK, COMMENTS. Lists 52 door entries with specifications.


DOOR COMMENTS: 1. CLOSER USES P5 OPTION... 10. LIMIT DOOR SWING TO 88 DEGREES... 11. 2" x 20 GA. ALUMINUM RAIN DEFLECTOR OVER DOOR HEAD...

ROOM FINISH SCHEDULE


Table with columns: MARK, ROOM NAME, FLOOR, BASE, WALLS, CEILING, COMMENTS. Lists 215 room entries with finish specifications.

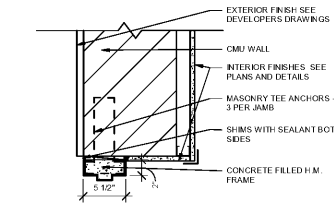


A HOLLOW METAL JAMB (EXT) SCALE: 1/2" = 1'-0"

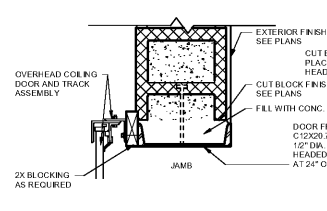


B OVERHEAD COILING DOOR HEAD / JAMB SCALE: 1/2" = 1'-0"

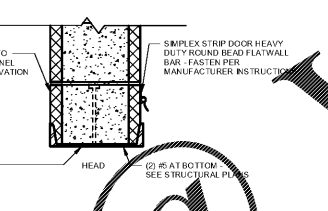


C HOLLOW METAL JAMB (INT) SCALE: 1/2" = 1'-0"

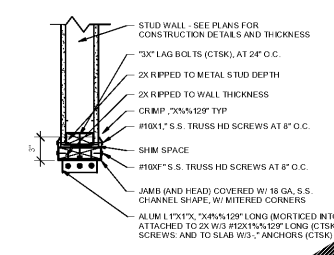


D DBL-ACTING CASED OPENING SCALE: 1/2" = 1'-0"

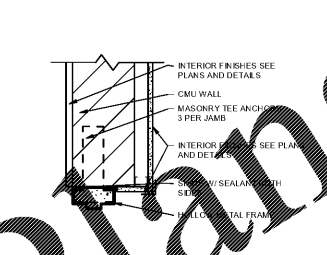


E HOLLOW METAL JAMB AT CMU (INT) SCALE: 1/2" = 1'-0"

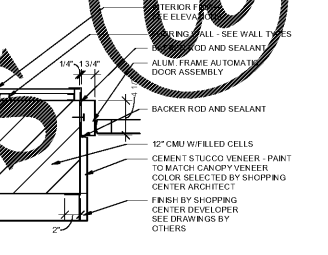


F AUTOMATIC DOOR JAMB SCALE: 1/2" = 1'-0"

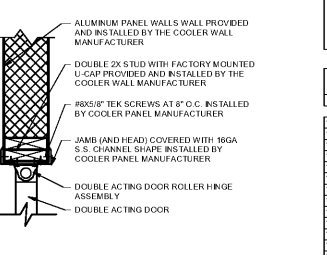


G COOLER DBL-ACTING CASED OPENING SCALE: 1/2" = 1'-0"

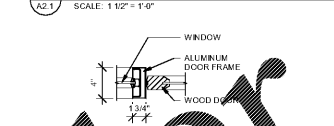


H HOLLOW METAL FRAME JAMB SCALE: 1/2" = 1'-0"

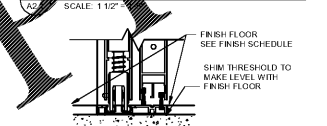


I AUTOMATIC DOOR THRESHOLD SCALE: 3/4" = 1'-0"

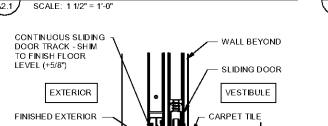


J EXTERIOR SLIDING DOOR SILL SCALE: 1/2" = 1'-0"

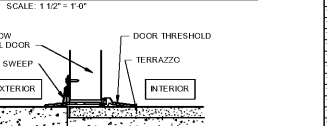


K HOLLOW METAL DOOR SILL SCALE: 3/4" = 1'-0"

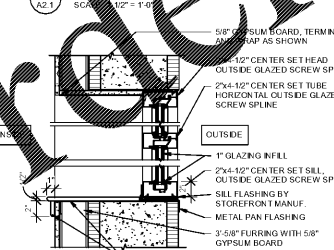


L STOREFRONT EXTERIOR SILL / HEAD SCALE: 1/2" = 1'-0"

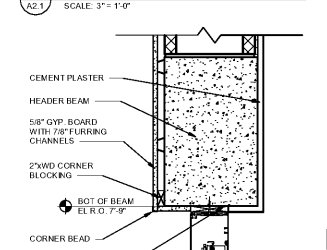

M ENTRANCE/EXIT DOOR HEADER SCALE: 1/2" = 1'-0"

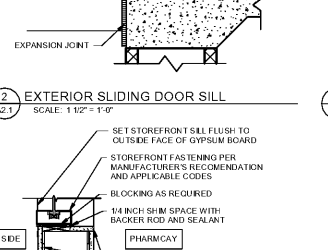

N STOREFRONT PHARMACY SILL SCALE: 1/2" = 1'-0"

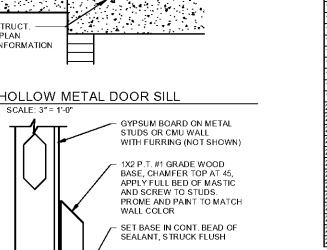

O WOOD BASE AT STUD WALL SCALE: 1/2" = 1'-0"

Publix SUPER MARKETS

CORPORATE OFFICES, FACILITIES DESIGN BOX 407, LAKELAND, FL 33802

PUBLIX FACILITIES DESIGN DEPARTMENT DAVID W. BEEBE, PE

PAUL C. HARMAN, PE JOHN J. CARAMALLIS, PE ANTHONY CLEMENTI, PE

RAYMOND J. SIRIANNI, PE

RAYMOND J. SIRIANNI, PE

THESE CONSTRUCTION DOCUMENTS ARE THE PROPERTY OF PUBLIX SUPERMARKETS, INC. AND ARE NOT TO BE COPIED OR REPRODUCED FOR ANY SPECIFIC BUILDING WITHOUT WRITTEN PERMISSION.

THE DESIGN INDICATED IN THESE CONSTRUCTION DOCUMENTS IS TO THE BEST OF OUR KNOWLEDGE, INFORMATION, AND BELIEF, COMPLY WITH THE APPLICABLE MINIMUM BUILDING CODES.

PLOT DATE:

August, 21 2018

Table with columns: No., Description, Date. Empty table for plot date tracking.

STORE NUMBER 1687 Tattersall Park

US 280 & Highway 19 Hoover Shelby Co., AL

48.10 1/8/2018

SIENNA LITE OPENINGS/FINISHES/PARTITIONS SCHEDULES & TYPES

As indicated

A2.1