

PLOT DATE:

August 21 2018

No.	Description	Date

STORE NUMBER

1687

Tattersall Park

US 280 & Highway 19

Hoover

Shelby Co., AL

48.10


V1814.2018

SIENNA LITE

ROOF PLAN

1/8" = 1'-0"

**A5.1**

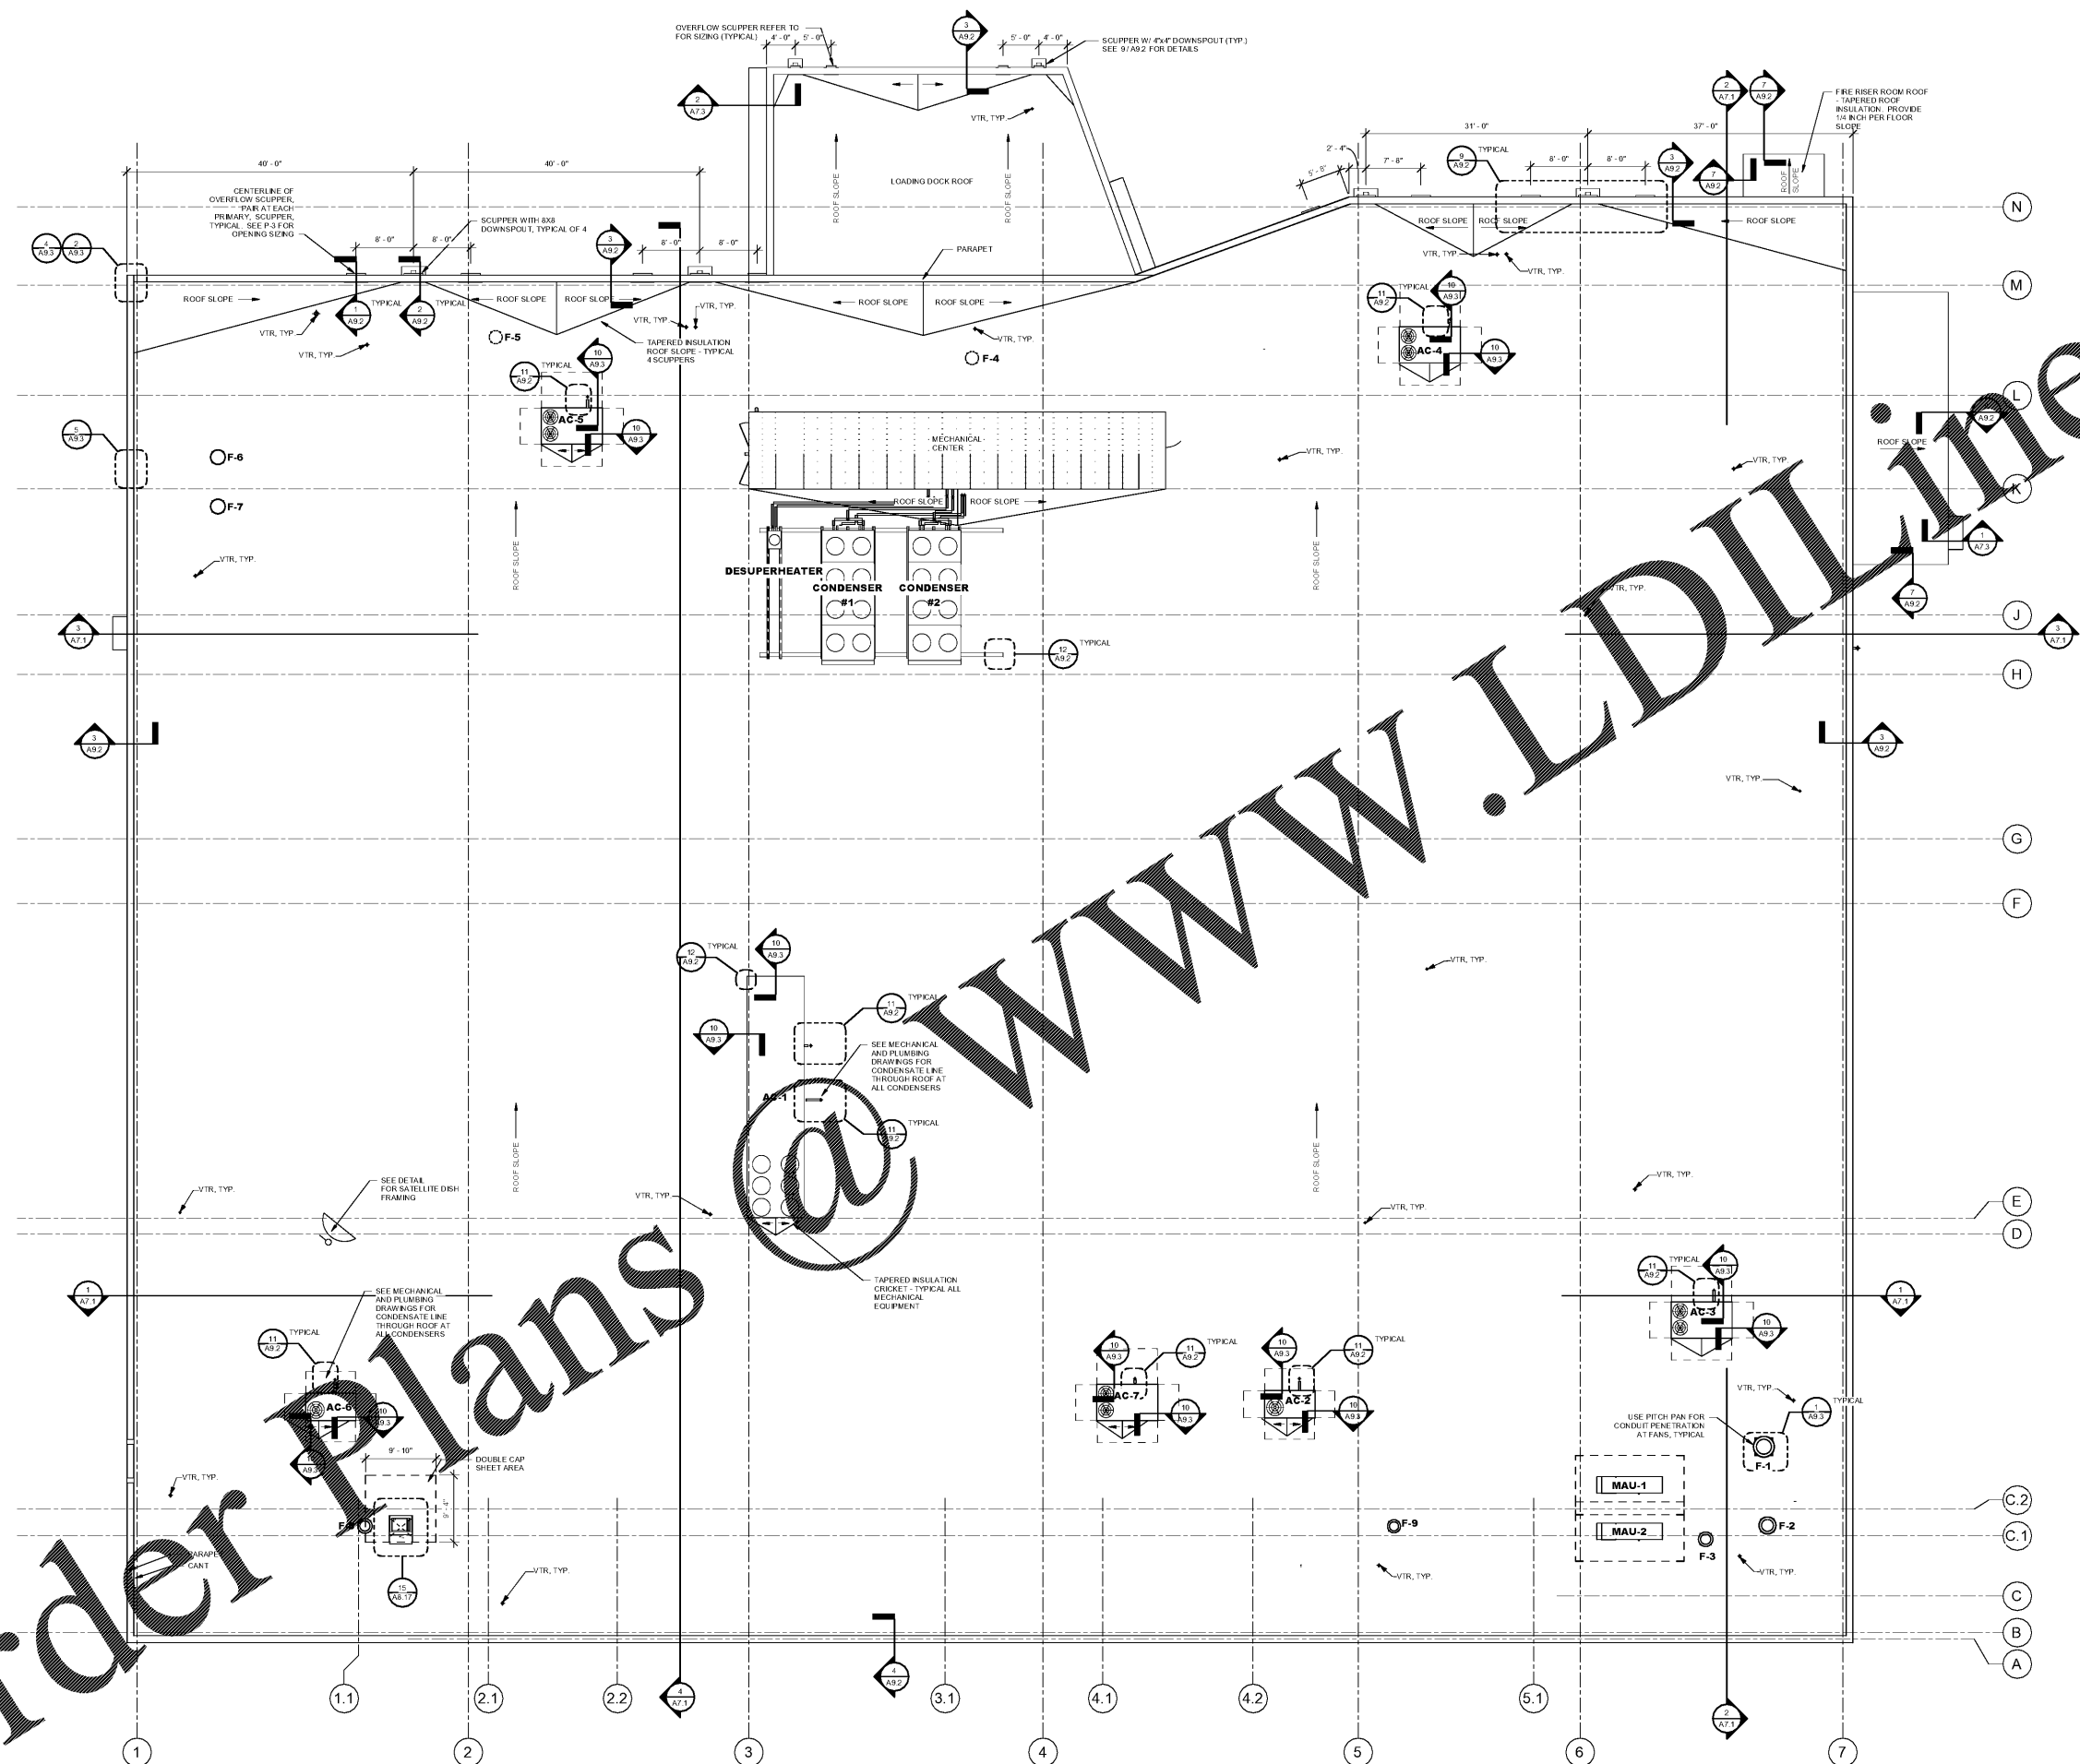

1 ROOF PLAN  
SCALE: 1/8" = 1'-0"

Order Plans

WWW.LDOnline.com