

PLOT DATE:
August 21 2018

No.	Description	Date


STORE NUMBER
1687
Tattersall Park
US 280 & Highway 19
Hoover
Shelby Co., AL

48.10
V1814.2018
SIENNA LITE

ELECTRICAL
POWER PLAN

1/8" = 1'-0"

E2.1

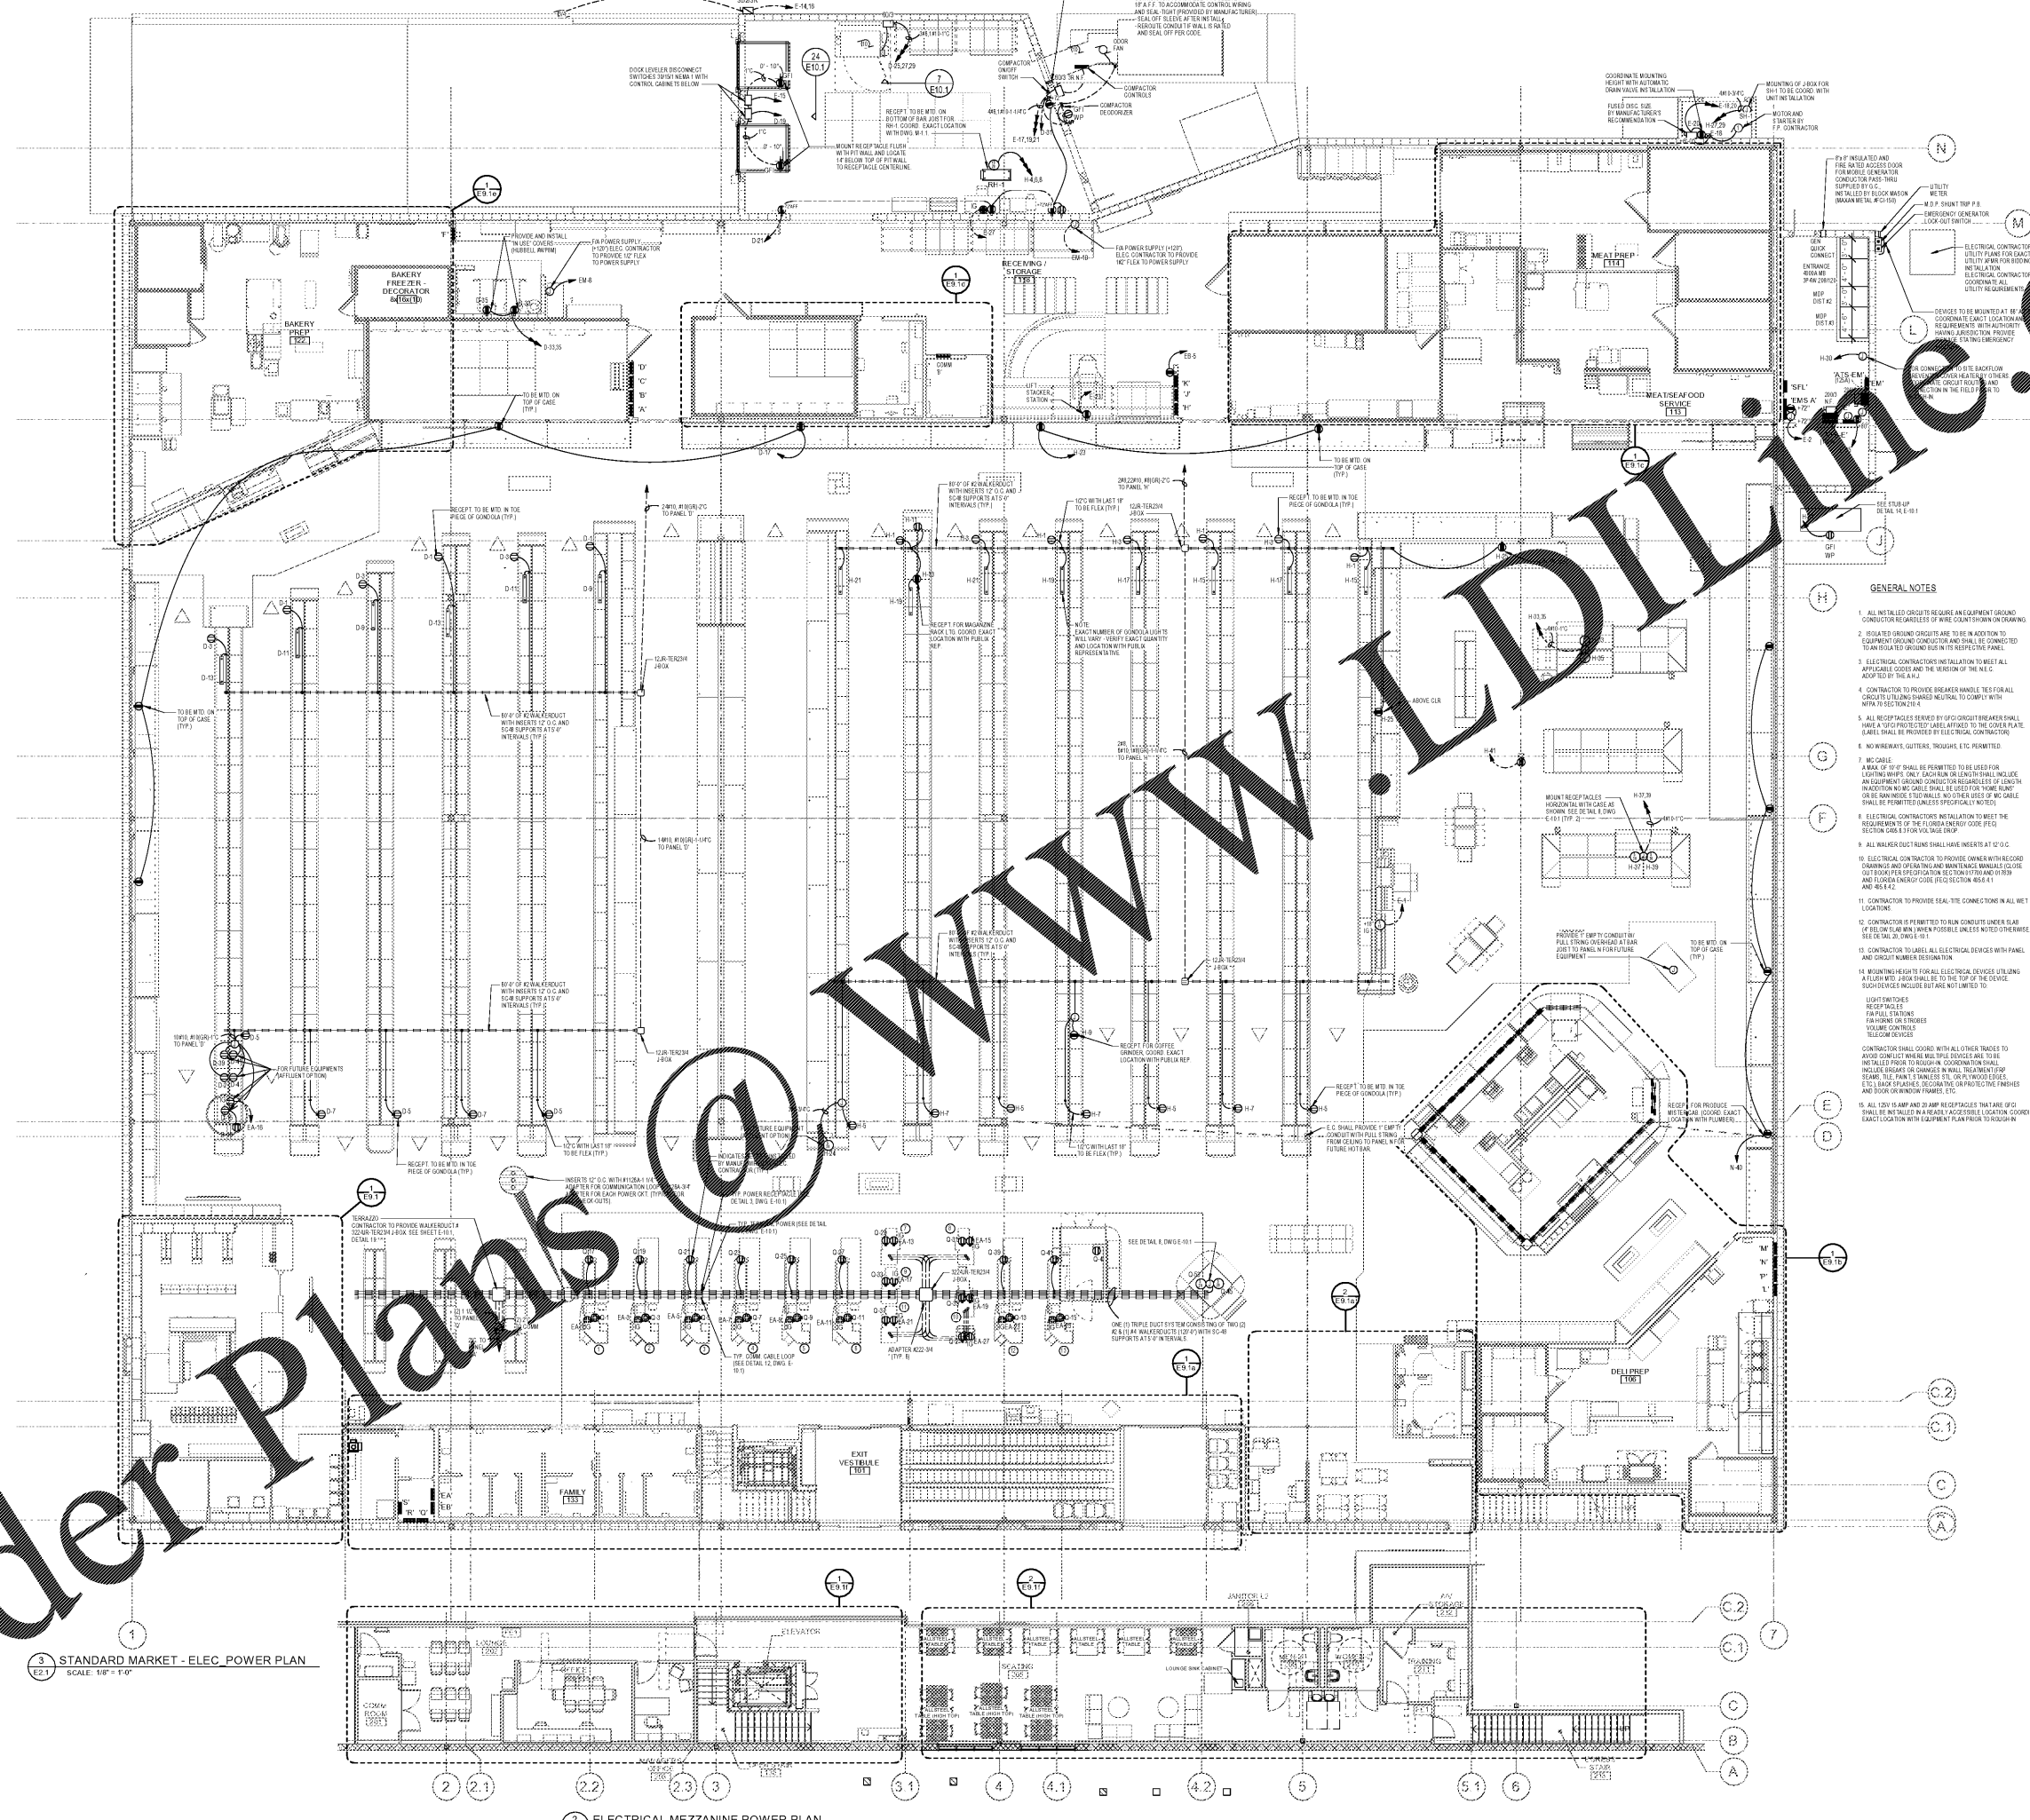

3 STANDARD MARKET - ELEC. POWER PLAN
SCALE: 1/8" = 1'-0"

2 ELECTRICAL MEZZANINE POWER PLAN
SCALE: 1/8" = 1'-0"

Order Plans @ www.wldline.com