



**KEYED NOTES**

- S4 TRACK TO BE MOUNTED AT 11'-0" AFF. REFER TO ESD-50 ON SERIES E4-SHEETS FOR ADDITIONAL MOUNTING INSTRUCTIONS. COORDINATE LOCATION WITH FINAL FIXTURE PLACEMENT.
- S5 SUSPEND LIGHTS OVER CASES PER ESD-47.
- S12 TRACK TO BE MOUNTED TO CEILING. COORDINATE LOCATION WITH FINAL FIXTURE PLACEMENT.
- S15 FOR MORE DETAIL ON FEEDING DOWNSTREAM TRACK FROM CURRENT LIMITER, REFER TO DETAIL #48 ON E4-SERIES SHEETS.
- S18 REFER TO DETAIL ESD-48 ON E4-SERIES DRAWINGS FOR ADDITIONAL MOUNTING INSTRUCTIONS.

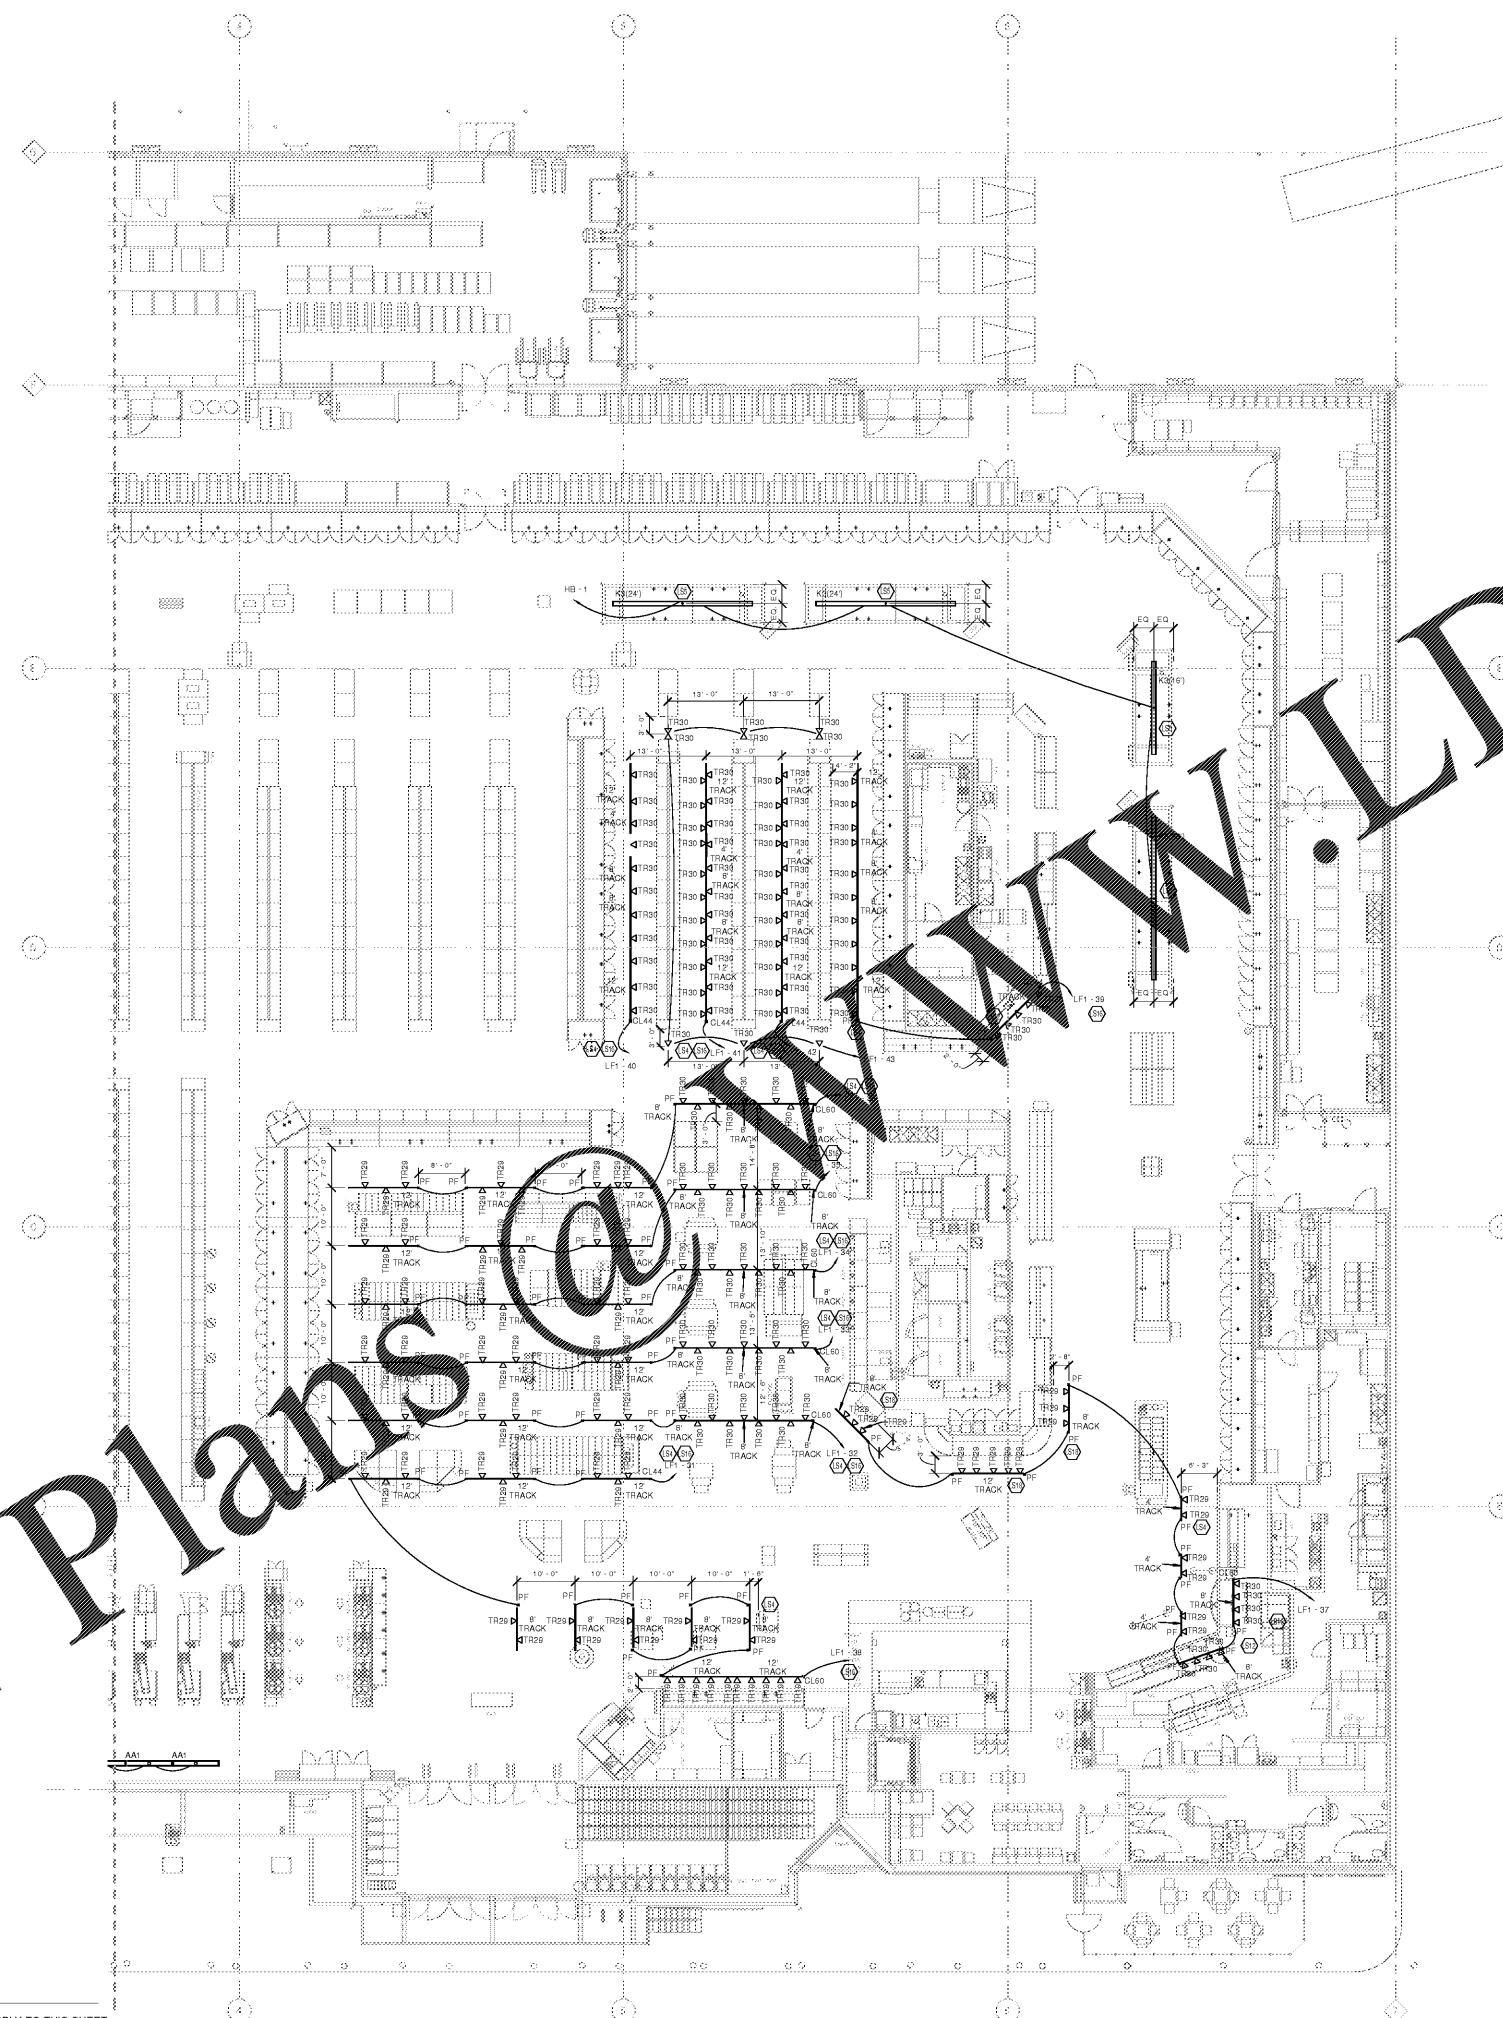

CINCINNATI 600 Vine Street, Suite 200 Cincinnati, OH 45202  
 DENVER 1475 Broadway, Suite 1000 Denver, CO 80202  
 SEATTLE 805 4th Avenue, Suite 1000 Seattle, WA 98104

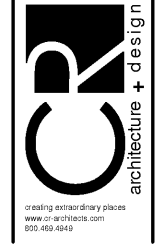

creating extraordinary places  
 www.cr-architects.com  
 502-450-4343

MECHANICAL/ELECTRICAL ENGINEERS  
 WWW.KHENGERS.COM  
 LEWINGTON, KENTUCKY  
 LOUISVILLE, KENTUCKY  
 NEW YORK, NEW YORK

150 ALEXANDRIA BREEZEWAY SUITE 11  
 FT. THOMAS, KENTUCKY 40310  
 502-442-8256  
 502-442-8256 FAX



DATE	ISSUE
10/25/18	5% OWNER REVIEW
11/01/18	100% BOPERMAT

DATE	REVISION

PROJECT TITLE  
**KROGER STORE  
 R543**

MERCURY BLVD.  
 HAMPTON, VA

COMMISSION NO. 517315  
 ISSUE DATE 10/23/2018  
 SHEET TITLE  
**SPECIALTY  
 LIGHTING PLAN  
 AND DETAILS -  
 EAST**

SHEET NO.  
**E1.2b**  
 ©2017 Croston Architects, Inc.



2" REFERENCE LINE

1 SPECIALTY LIGHTING PLAN AND DETAILS - EAST  
 REFER TO SHEET E1.2a FOR NOTES THAT MAY APPLY TO THIS SHEET.

OWNERSHIP OF INSTRUMENTS OF SERVICE  
 All rights, title, specification, copyright, and other reserved rights, including without limitation, the copyright, shall remain the property of the Consultant. The Consultant shall retain all rights in the design, drawings, and documents prepared by the Consultant as instruments of service. No part of this document may be reproduced, stored in a retrieval system, or transmitted in any form or by any means, electronic, mechanical, photocopying, recording, or by any information storage and retrieval system, without the prior written permission of the Consultant. The Consultant shall not be held liable for any damages, including consequential damages, arising out of the use of this document. 11/10/2018 2:28:48 PM

Order Plans @ [www.LDILine.com](http://www.LDILine.com)