



COPYRIGHT 2018 - DESIGNS, DRAWINGS AND SPECIFICATIONS ARE INSTRUMENTS OF SERVICE AND ARE THE PROPERTY OF THE DESIGN PROFESSIONAL. REPRODUCTION PROHIBITED WITHOUT THE EXPRESSED WRITTEN CONSENT OF THE DESIGN PROFESSIONAL.

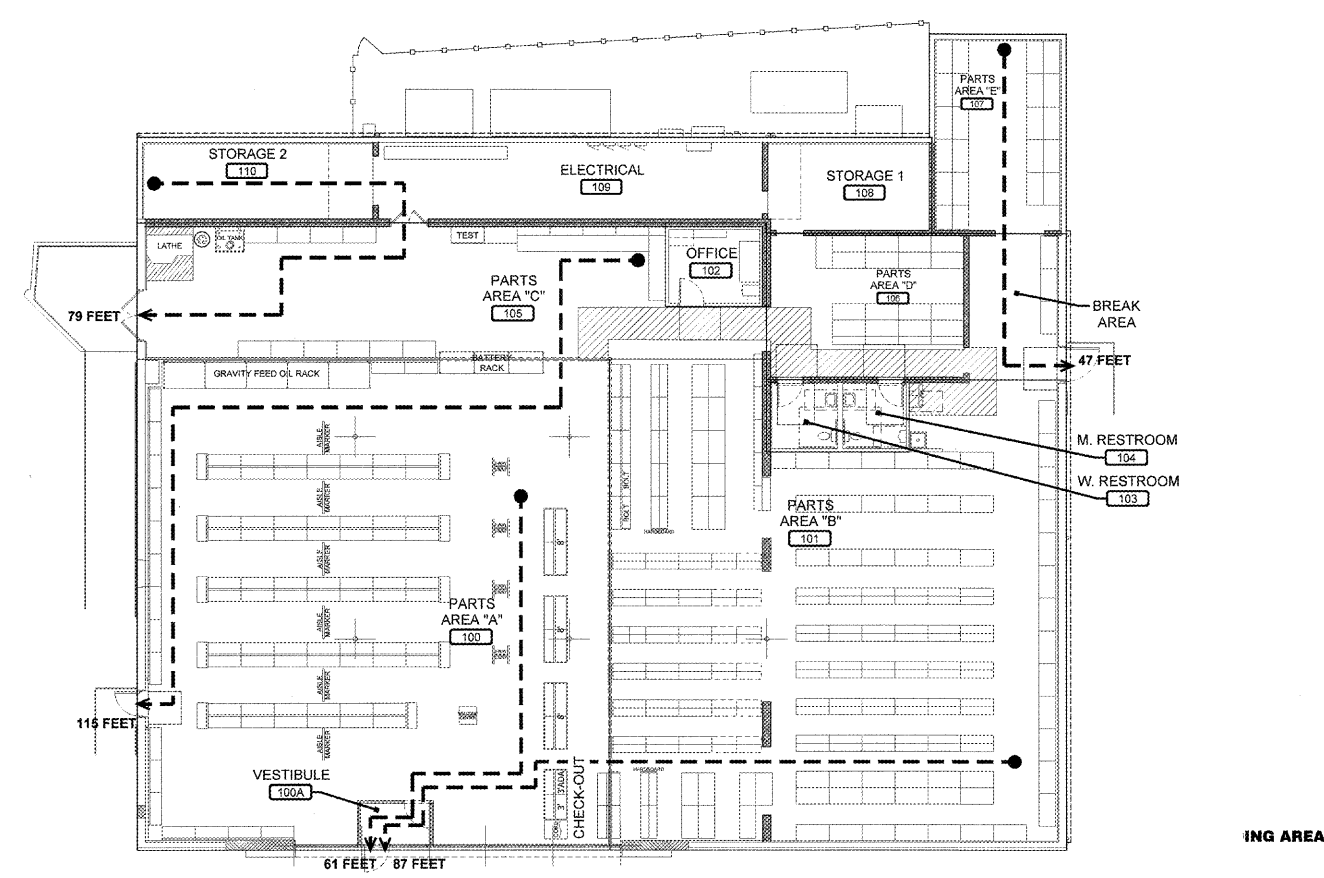


2 EGRESS PLAN
 A1.2 SCALE: 3/32" = 1'-0"

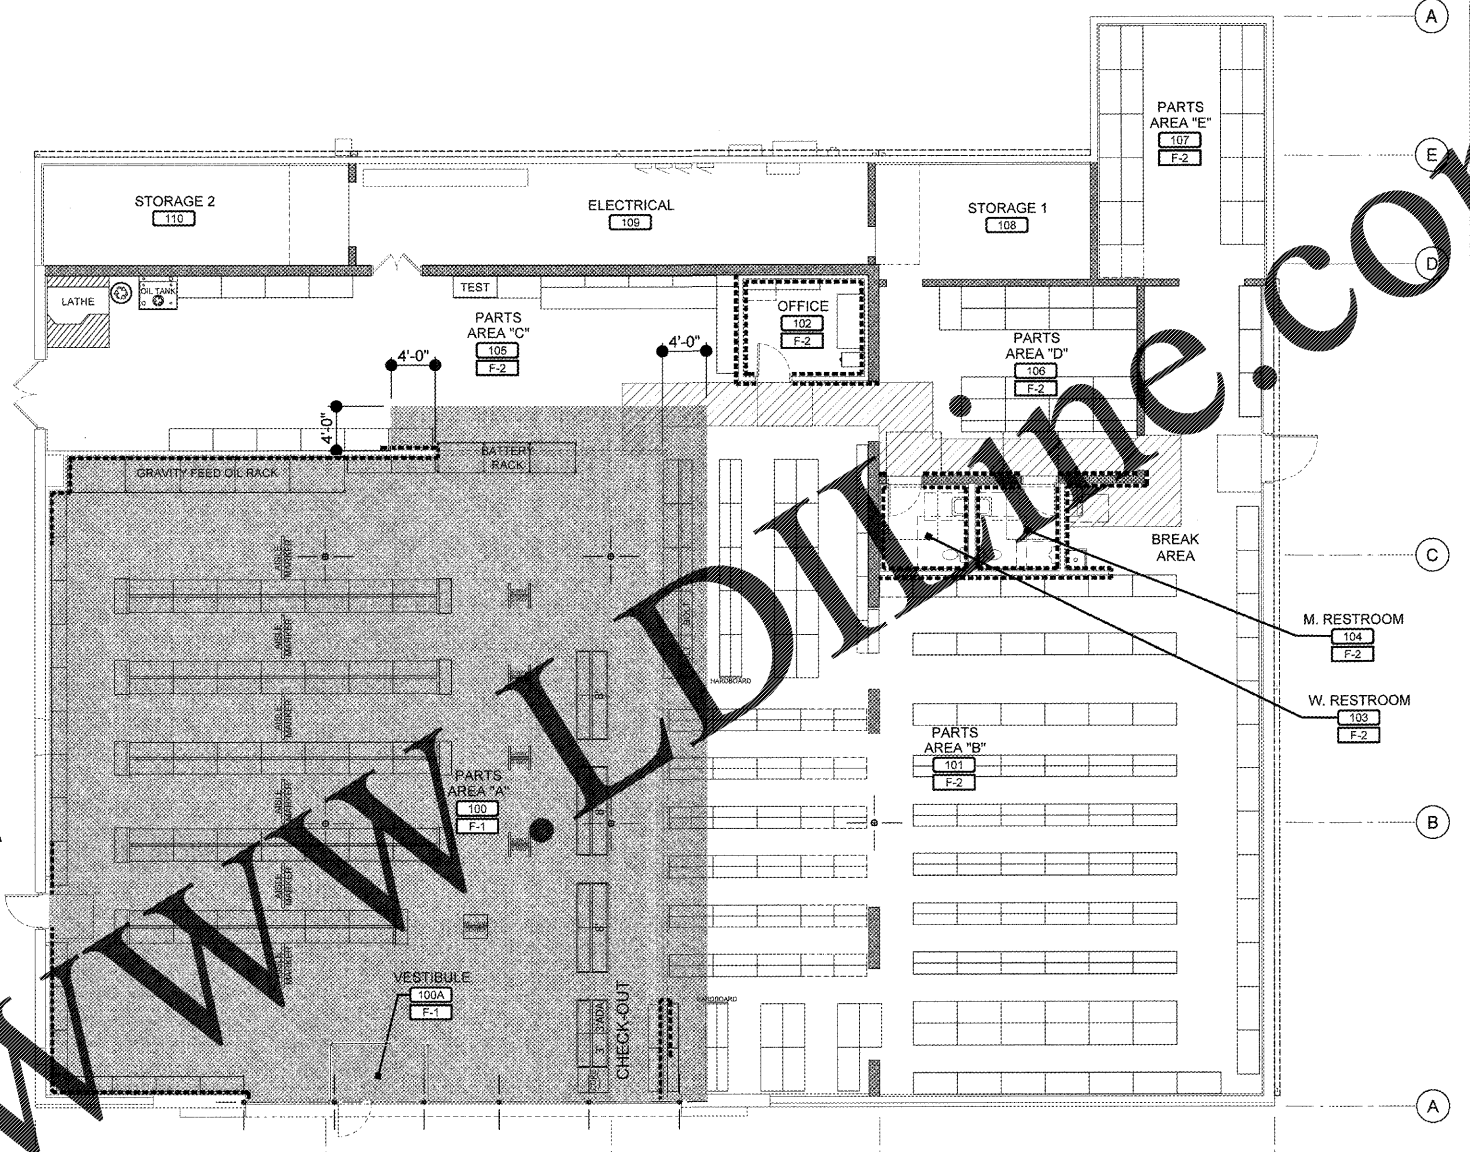

1 FINISH PLAN
 A1.2 SCALE: 1/8" = 1'-0"

EGRESS WIDTH CALCULATIONS

ROOM	OCC.	REQ'D WIDTH PER OCC.	REQUIRED EGRESS WIDTH
PARTS AREA "A"	58	.20	11.60
PARTS AREA "B"	11	.20	2.20
PARTS AREA "C"	4	.20	0.80
PARTS AREA "D"	3	.20	0.60
PARTS AREA "E"	2	.20	0.40
STORAGE/ELECTRICAL	4	.20	0.80
OFFICE/RESTROOM'S	3	.20	0.60
TOTAL EGRESS WIDTH REQUIRED			189.00
TOTAL EGRESS WIDTH PROVIDED			189.00

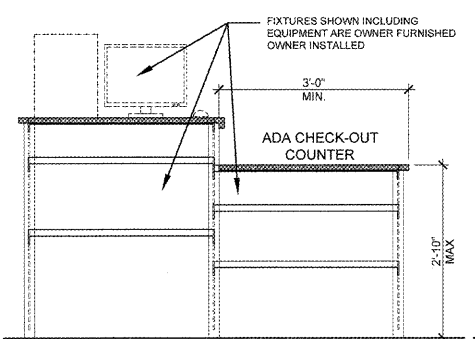

3 ADA CHECK-OUT COUNTER
 A1.2 N.T.S.

INTERIOR FINISH SCHEDULE

NO.	ROOM OR SPACE	FLOORING		WALLS				CEILING		NOTES
		TYPE	BASE	NORTH	EAST	SOUTH	WEST	TYPE	HEIGHT	
100	PARTS AREA (A)	F-1	B-1	W-1	W-1	W-1	W-1	C-1	11'-6"	2, 4, 5
100A	VESTIBULE	F-1	B-1	-	-	-	-	C-3	11'-6"	4
101	PARTS AREA (B)	F-2	N/A	W-2	W-2	W-2	W-2	-	EXPOSED	2, 3
102	OFFICE	F-2	N/A	W-2	W-2	W-2	W-2	C-2	8'-6"	1, 2, 4
103	WOMEN'S RESTROOM	F-2	B-1	W-4	W-4	W-4	W-4	C-3	8'-6"	1, 2, 4
104	MEN'S RESTROOM	F-2	B-1	W-4	W-4	W-4	W-4	C-3	8'-6"	1, 2, 4
105	PARTS AREA (C)	F-2	N/A	W-2	W-2	W-2	W-2	-	EXPOSED	2, 3
106	PARTS AREA (D)	F-2	N/A	W-2	W-2	W-2	W-2	-	EXPOSED	2, 3
107	PARTS AREA (E)	F-2	N/A	W-2	W-2	W-2	W-2	C-2	9'-11"	2, 3
108	STORAGE 1	F-2	N/A	W-2	W-2	W-2	W-2	-	7'-11"	2, 3
109	ELECTRICAL	F-2	N/A	-	-	-	-	-	EXPOSED	2, 3
110	STORAGE 2	F-2	N/A	-	-	-	-	-	10'-1"	2, 3

INTERIOR FINISH SCHEDULE NOTES:

- PAINT EXTERIOR OF SIDE OFFICE AND RESTROOM WITH W-3 AND PROVIDE BASE B-1 WHERE MULTIPLE WALL FINISH TYPES INDICATED IN SCHEDULE RELATES TO VARIOUS WALL FINISH TYPES BY ROOM OR SPACE PLAN ORIENTATION ONLY AND IS NOT INTENDED AS WAINSCOT PATTERNING OF FINISHES ON A SINGLE WALL PLANE.
- LOCATION OF WALL BASE IS GRAPHICALLY INDICATED ON DRAWING. REFER TO BASE TYPE ON THIS SHEET.
- CEILING EXPOSED TO UNDERSIDE OF STRUCTURE ABOVE.
- REFER TO REFLECTED CEILING PLAN FOR ADDITIONAL INFORMATION.
- REFER TO 11A4.3 FOR PARTS AREA 'A' TYPICAL PAINT SCHEME LAYOUT AND FINISH TYPE LOCATIONS FOR ROOM INTERIOR PERIMETER WALLS.

INTERIOR FINISH TYPES

GENERAL NOTE:
 NOT ALL ROOM LOCATIONS LISTED BELOW MAY BE INCLUDED ON THIS SHEET OR WITHIN THESE CONSTRUCTION DOCUMENTS. REFER INTERIOR FINISH SCHEDULE FOR ALL SCHEDULED ROOMS.

FLOORS:
 F-1: TYPE: POLISHED CONCRETE FINISH
 MFG. (REFER TO ARCHITECTURAL GENERAL SPECIFICATION SECTION 4.1)
 COLOR: NATURAL CONCRETE, CLEAR
 LOCATION: SEE FINISH PLAN ON THIS SHEET FOR LOCATION

F-2:
 TYPE: LIQUID DENSIFIER TREATED CONCRETE FINISH
 MFG. (REFER TO ARCHITECTURAL GENERAL SPECIFICATION SECTION 4.1)
 COLOR: NATURAL CONCRETE, CLEAR
 LOCATION: SEE FINISH PLAN ON THIS SHEET FOR LOCATION

BASES:
 B-1: TYPE: RESILIENT BASE
 MFG. EQUAL TO VPI
 SIZE: 4" X 1/8" THICK COVE TOE
 COLOR: JET, #01
 NOTE: PROVIDE PIECES OF 2' LENGTHS BASE FOR INSTALLATION AT END OF FIXTURES FOR ENTRANCE OF PARTS AREA (B)
 LOCATION: SEE FINISH PLAN ON THIS SHEET FOR LOCATION

WALLS:
 W-1: TYPE: PAINT
 MFG. SHERWIN WILLIAMS
 SERIES: FLAT LATEX
 COLOR: SW6126 "NAVAJO WHITE"
 LOCATION: PARTS AREA (A)

W-2:
 TYPE: PAINT
 MFG. SHERWIN WILLIAMS
 SERIES: SEMI GLOSS LATEX
 COLOR: SW6126 "NAVAJO WHITE"
 LOCATION: PARTS AREA (B)(C), INTERIOR OF OFFICE ONLY, (CONFERENCE, MEETING, TRAINING WHERE OCCURS) AND WHEN OFFICE EXTERIOR WALL SIDE FACES PARTS AREA "A"

W-3:
 TYPE: PAINT
 MFG. SHERWIN WILLIAMS
 SERIES: SEMI GLOSS LATEX
 COLOR: SW6468 "HUNT CLUB"
 LOCATION: EXPOSED FREESTANDING STEEL COLUMN PAINT FROM FINISH FLOOR UP TO 6" ABOVE CEILING WHERE OCCURS. SEE FLOOR PLAN FOR LOCATIONS. IF NO CEILING OCCURS PAINT UP TO UNDERSIDE OF DECK ABOVE.
 PAINT EXTERIOR SIDE OF OFFICE AND RESTROOM'S AS INDICATED ON INTERIOR FINISH SCHEDULE

W-4:
 TYPE: SANITARY WALL PANEL SYSTEM
 MFG. (REFER TO ARCHITECTURAL GENERAL SPECIFICATION SECTION 8.3)
 COLOR: WHITE
 LOCATION: RESTROOM'S

CEILINGS:
 C-1: TYPE: ACOUSTICAL TILE CEILING
 SIZE: 24" X 48" X 5/8" SQUARE EDGE
 MFG. ARMSTRONG SPECIFIED
 SERIES: 1729 "FINE FISSURED"
 COLOR: WHITE
 GRID SERIES: "PRELUDE" 16/16" EXPOSED TEE SYSTEM
 GRID COLOR: WHITE
 LOCATION: PARTS AREA (A)

C-2:
 TYPE: PAINT
 MFG. SHERWIN WILLIAMS
 SERIES: FLAT LATEX
 COLOR: SW6126 "NAVAJO WHITE"
 LOCATION: OFFICE, (CONFERENCE, MEETING, TRAINING WHERE OCCURS)

C-3:
 TYPE: PAINT
 MFG. SHERWIN WILLIAMS
 SERIES: SEMI GLOSS LATEX
 COLOR: SW6126 "NAVAJO WHITE"
 LOCATION: RESTROOM'S, (VESTIBULE WHERE OCCURS)

GENERAL NOTES

- REFER TO ARCHITECTURAL GENERAL SPECIFICATIONS FOR ADDITIONAL REQUIREMENTS.
- REFER TO REFLECTED CEILING PLAN FOR CEILING HEIGHTS AND ADDITIONAL INFORMATION.
- FIXTURES AND EQUIPMENT SHOWN FOR REFERENCE ONLY AND ARE OWNER FURNISHED AND INSTALLED. REFER TO ELEVATION 3/ A1.2 FOR ADA CHECK-OUT COUNTER CRITERIA.
- ALL FINISH SUBSTITUTION REQUEST REQUIRE OWNER PRIOR APPROVAL.
- ALL EXPOSED EXISTING OR NEW CONCRETE / MASONRY WALL SURFACES SHALL BE POWER WASHED, CLEANED, SEALED AND PAINTED. REFER TO INTERIOR FINISH SCHEDULE.
- EXTERIOR DOOR/FRAMES. REFER TO DOOR SCHEDULE AND EXTERIOR ELEVATIONS FOR FINISHES.

SYMBOLS LEGEND

- ROOM NAME**
 XXX ROOM NUMBER, REFER TO INTERIOR FINISH SCHEDULE
 X-X INTERIOR FINISH TYPE, REFER TO INTERIOR FINISH TYPES
- Polished Concrete Finish, Refer to Interior Finish Type F-1
- Resilient Base, Refer to Interior Finish Type B-1
- 0'-0" DIMENSION SHOWN ON FINISH PLAN INDICATES LOCATION OF POLISHED CONCRETE FLOOR FINISH