


**CYON**  
 SOLUTIONS  
 25 Sundial Avenue, Suite 310 W  
 Manchester, NH 03103

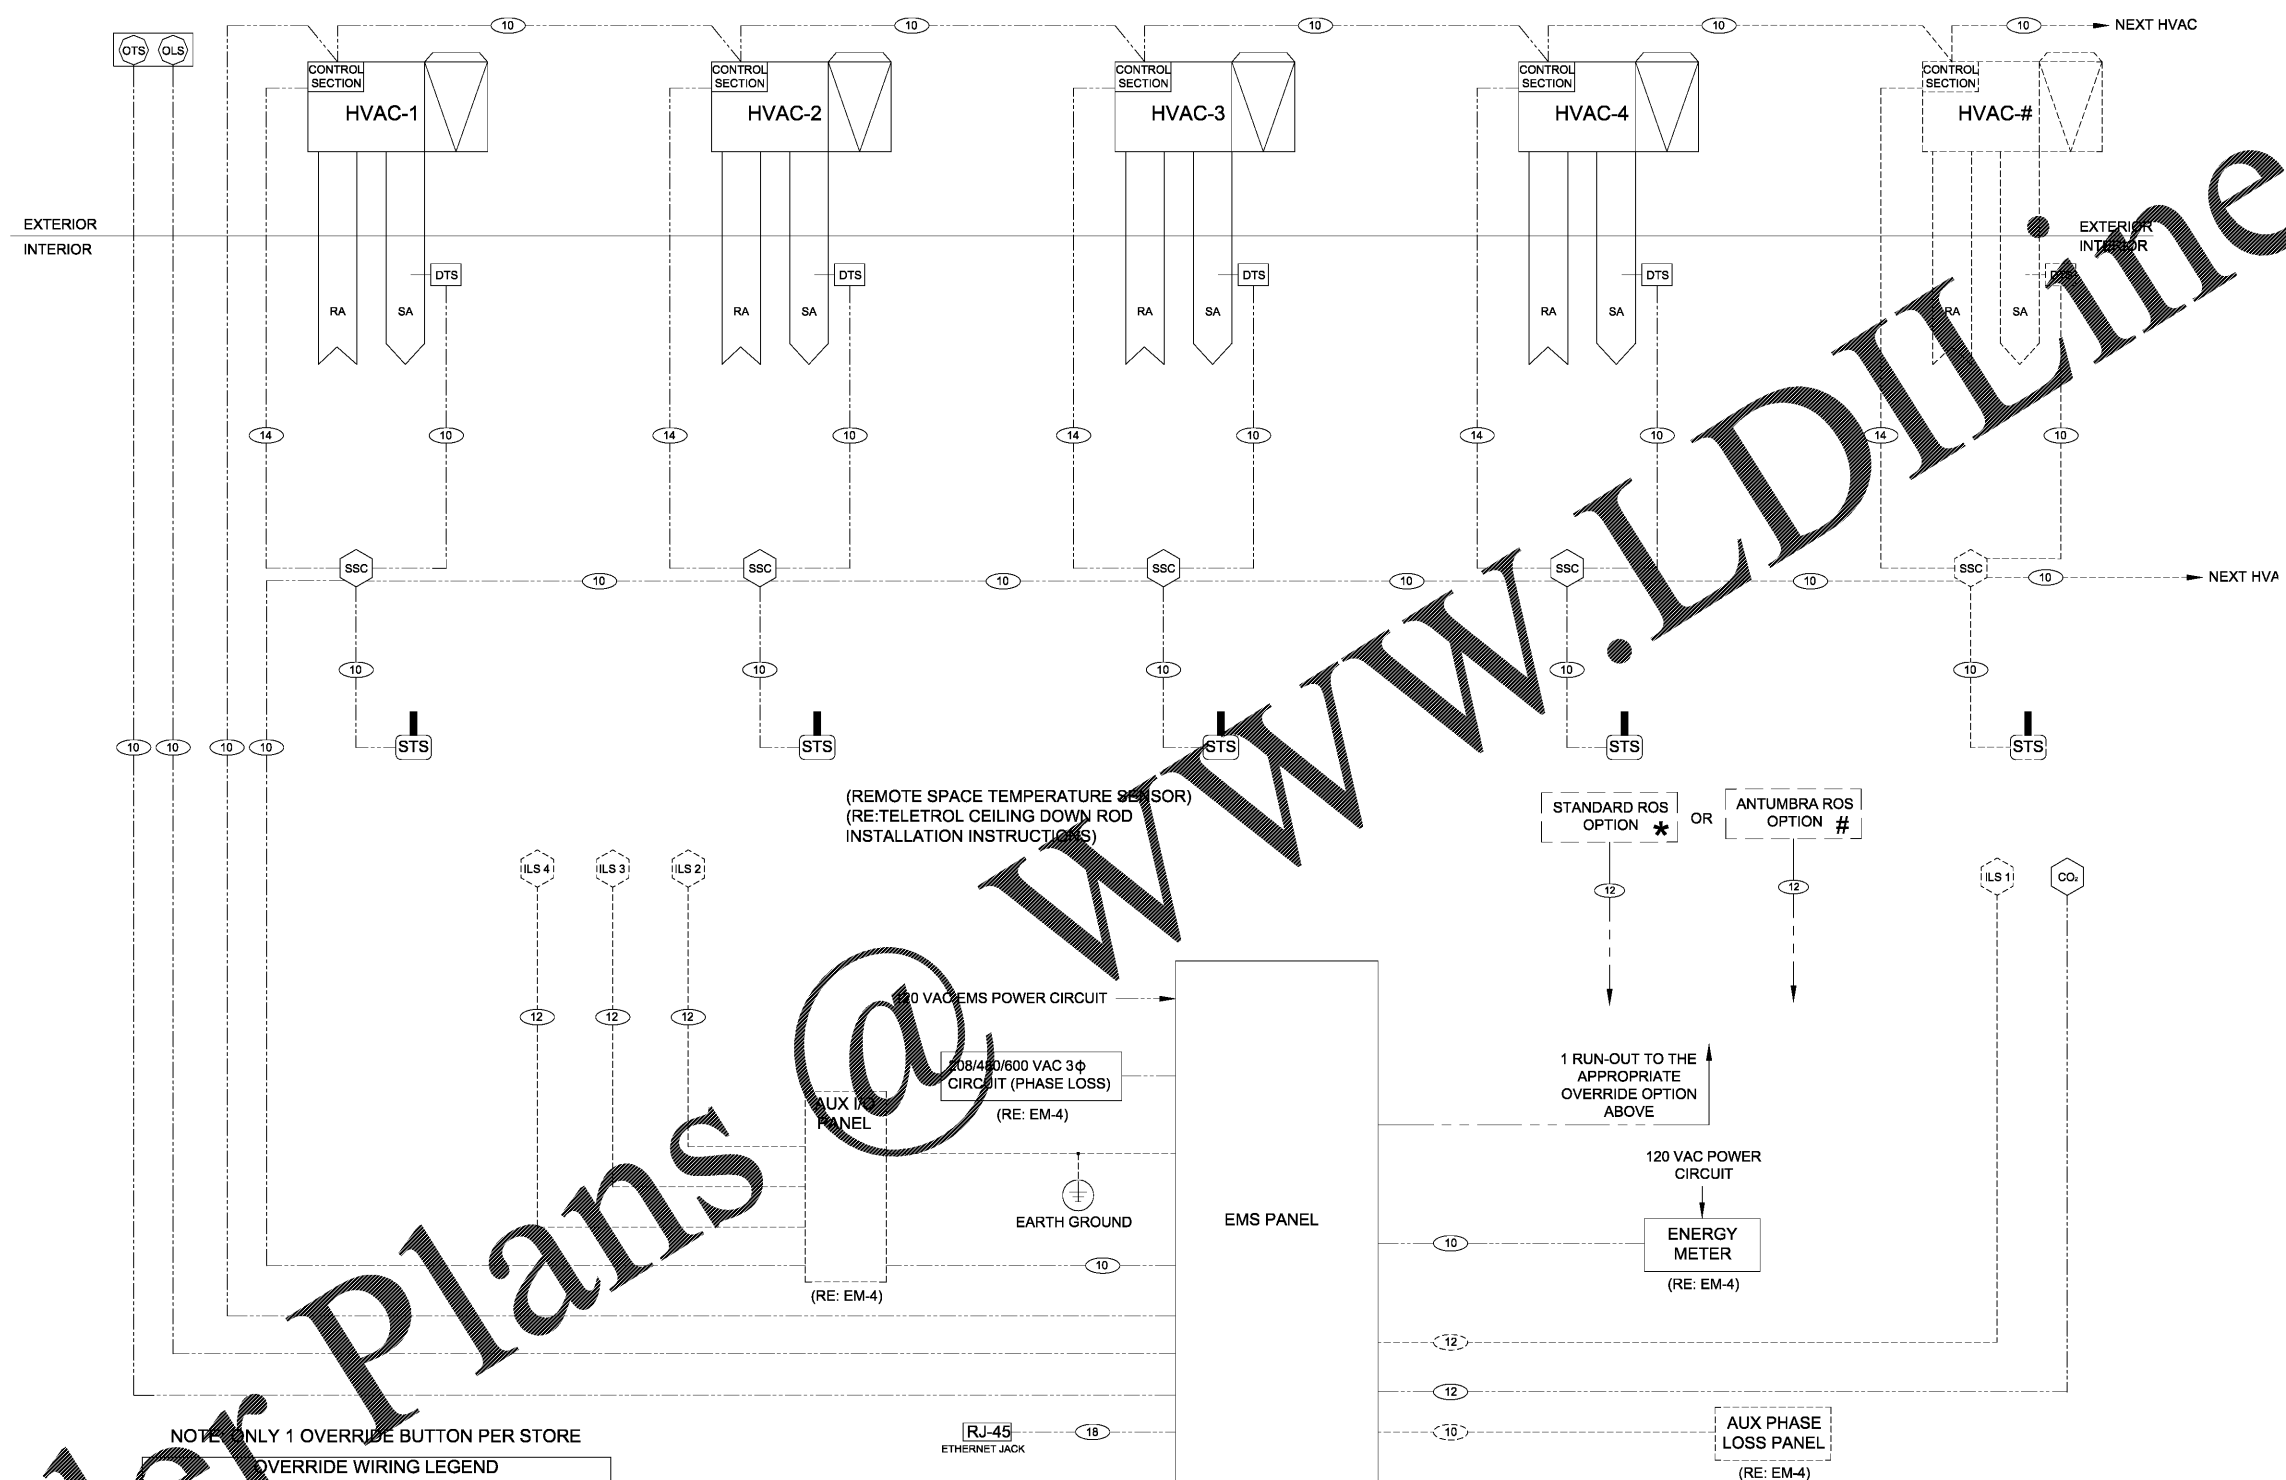

NOTE: ONLY 1 OVERRIDE BUTTON PER STORE

DETAIL TAG	OVERRIDE TYPE	CONNECTION TO
*	TO BE USED WITH STANDARD OVERRIDE	ESC I/O TERMINALS
#	TO BE USED WITH ANTUMBRA OVERRIDE	OVERRIDE COMMUNICATION PORT

**ENERGY MANAGEMENT SYSTEM SINGLE LINE DIAGRAM**  
 SCALE: None

**DOLLAR TREE  
 EQUIPMENT DETAILS**  
 (FOR REFERENCE ONLY NOT TO SCALE)

REVISION: 7	DATE: 07/10/18	ECN#: 2306
UPDATE TO CURRENT CYLON ADDRESS		
REVISION: 8	DATE: 09/27/18	ECN#: 2339
ADD METER		
REVISION:	DATE:	ECN#:
REVISION:	DATE:	ECN#:
DRAWN: WPC	ENGINEER: CGP	
PART #: 94-339	OPTION: P	

Order Plans @ [www.LDOnline.com](http://www.LDOnline.com)