



ASBESTOS NOTES:

1. KROGER TO PROVIDE TESTING FOR HAZARDOUS MATERIALS. IF REQUIRED, THE GENERAL CONTRACTOR SHALL PROVIDE FOR REMEDIATION OF ASBESTOS.
2. IF ASBESTOS MATERIALS ARE ENCOUNTERED, THE CONTRACTOR IS HEREBY CAUTIONED THAT THE COST OF REMEDIATION OF THIS MATERIAL MAY EXCEED THE COST OF REMOVAL. THE CONTRACTOR SHALL NOTIFY THE KROGER PROJECT MANAGER IMMEDIATELY. IF ASBESTOS ABATEMENT IS REQUIRED BY GOVERNMENT AGENCIES, KROGER SHALL PAY THE ADDITIONAL COST OR SHALL REMOVE THE MATERIAL UNDER A SEPARATE CONTRACT.
3. IN THE EVENT OF THE ARCHITECT AND THE OWNER THAT ALL BUILDING MATERIALS USED IN AND DURING CONSTRUCTION SHALL BE FREE OF ASBESTOS, SHALL A MATERIAL SPECIFIED BE FOUND TO CONTAIN ASBESTOS, THE CONTRACTOR SHALL NOTIFY THE ARCHITECT IMMEDIATELY, SO THAT AN ALTERNATE MAY BE SPECIFIED.
4. D&E ARCHITECTURE, INC. IS NOT INVOLVED IN THE ABATEMENT OR REMOVAL OF ASBESTOS MATERIAL OR THE SPECIFICATION OF THEIR HANDLING.

- GENERAL DEMOLITION PLAN NOTES:**
1. DEMOLITION CONTRACTOR SHALL BE RESPONSIBLE FOR REMOVAL AND SAFE DISPOSAL OF ALL MATERIALS AND DEBRIS FROM DEMOLITION ON THIS SITE.
 2. DEMOLITION CONTRACTOR SHALL BE RESPONSIBLE FOR MAINTAINING SAFE AND HAZARD-FREE CONDITIONS AT ALL TIMES DURING DEMOLITION.
 3. DEMOLITION CONTRACTOR SHALL PROVIDE BARRIERS TO KEEP PEDESTRIANS AND SHOPPING CENTER GOING AROUND FROM DEMOLITION WORK.
 4. DEMOLITION CONTRACTOR SHALL COMPLY WITH ALL LOCAL, STATE AND FEDERAL CODES AND REGULATIONS REGARDING DEMOLITION MATERIALS AND SAFETY.
 5. REFER TO PLUMBING PLANS FOR LOCATION OF NEW PLUMBING LINES WHICH MAY REQUIRE SLAB REMOVAL.
 6. REFER TO GEOTECHNICAL PLANS FOR LOCATIONS OF NEW BRICK SLAB CONCRETE AND GARAGE FLOOR WHICH MAY REQUIRE SLAB REMOVAL.
 7. THIS PLAN INDICATES THE GENERAL LOCATION OF MATERIALS TO BE REMOVED. IT SHALL BE THE RESPONSIBILITY OF THE GENERAL CONTRACTOR TO COORDINATE ALL TRACES AND TO VERIFY THE EXTENT OF DEMOLITION.
 8. PRIOR TO COMMENCEMENT OF DEMOLITION, THE CONTRACTOR SHALL HOLD A MEETING OF ALL TRACED INVOLVED IN OTHER TRADES TO REVIEW AND APPROVE THE EXACT LOCATION OF SLAB REMOVAL. KROGER PROJECT MANAGER SHOULD BE NOTIFIED IN ADVANCE OF MEETING.
 9. REMOVE ALL INTERIOR PARTITIONS LOCATED ON THIS PLAN, INCLUDING ALL PARTITIONS, PLUMBING AND ELECTRICAL ATTACHED TO OR HUNG FROM PARTITIONS.
 10. REMOVE ALL INTERIOR PARTITIONS LOCATED ON THIS PLAN, INCLUDING ALL PARTITIONS, PLUMBING AND ELECTRICAL ATTACHED TO OR HUNG FROM PARTITIONS. DO NOT REMOVE CEMENTS OR MATERIALS KROGER WILL REMOVE THEM. CEMENTS & MATERIALS MUST BE SECURELY STORED AT LOCATION UNTIL REMOVED BY KROGER PROJECT MANAGER.
 11. REMOVE ALL HVAC DUCTWORK AS INDICATED ON MECHANICAL PLAN.
 12. REMOVE ELECTRICAL FIXTURES AND WIRING AS INDICATED ON ELECTRICAL PLAN.
 13. REMOVE ALL PLUMBING FIXTURES AND WIRING AS INDICATED ON PLUMBING PLAN. CAP ALL PLUMBING LINES.
 14. REFER TO ASBESTOS NOTES REGARDING CONTRACTORS RESPONSIBILITY.
 15. REMOVE ALL FLOOR TILE IN AREA AS INDICATED AND PROVIDE A SMOOTH FINISH.
 16. SEE DEMOLITION NOTES FOR SPECIFIED INSTRUCTIONS.
 17. ALL CONCRETE SLABS TO BE REMOVED SHALL BE SAW-CUT FOR A MINIMUM OF 4" DEPTH. NOTE: NO CONCRETE SHALL BE ALLOWED TO REMAIN ON TOP OF EXISTING CONCRETE SLAB.
 18. REMOVE ALL EXISTING DECOR ON EXISTING WALLS AND PREP AREA AS NOTED TO VIEW LINE.
 19. REMOVE ALL EXISTING REFRIGERATION PIPING SHALL BE REMOVED BY CONTRACTOR TO BECOME RESPONSIBILITY OF SAME.
 20. ITEMS TO BE REMOVED SHALL BE SAVED AND RETURNED TO KROGER PROJECT MANAGER.
 21. ALL EQUIPMENT REMAINING THE PROPERTY OF KROGER SHALL BE RELEASED BY THE PROJECT MANAGER. ONCE RELEASED, THE CONTRACTOR SHALL BE RESPONSIBLE FOR REMOVAL AND DISPOSAL OF EQUIPMENT.
 22. MAINTAIN THE PLUMBING PLAN FOR MECHANICAL HALL LOCATIONS - SEE ADD-102A, B, & C FOR TEMP. MECHANICAL HALLS.

- KEY DEMOLITION NOTES:**
1. REMOVE EXISTING INTERIOR CONCRETE SLAB IN HATCHED AREA. PATCH HOLE IN CONCRETE SLAB. 
 2. REMOVE EXISTING INTERIOR CONCRETE SLAB IN HATCHED AREA. PATCH HOLE IN CONCRETE SLAB. REMOVE EXISTING INTERIOR CONCRETE SLAB IN HATCHED AREA. PATCH HOLE IN CONCRETE SLAB.
- DEMOLITION HATCH PATTERN LEGEND**
- EXISTING INTERIOR CONCRETE SLAB TO BE REMOVED
 - EXISTING QUARRY TILE, SETTING BED AND CONC SLAB TO BE REMOVED
 - REMOVE EXISTING VINYL COMPOSITION TILE AND ADHESIVE
 - EXISTING QUARRY OR CERAMIC FLOOR TILE AND SETTING BED TO BE REMOVED
- SPECIAL NOTE:**
1. SEE CONCRETE REMOVAL PLAN FOR ADDITIONAL INFORMATION ON CONCRETE SLAB REMOVAL.
 2. THE GENERAL CONTRACTOR IS RESPONSIBLE FOR SURVEYING FOR EXISTING UNDER SLAB ELECTRICAL AND PLUMBING LINES BEFORE CUTTING CONCRETE SLABS FOR REMOVAL.

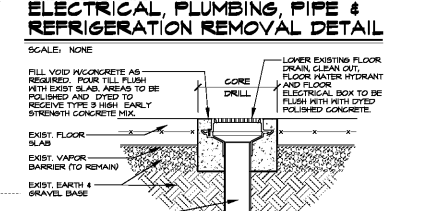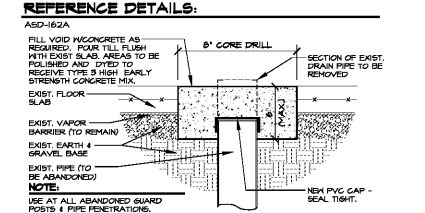

1200 W. Peachtree Street, Suite 1000
Atlanta, Georgia 30309
Phone: 404.525.3795
Fax: 404.525.6708
www.dollarandfitters.com



NO.	REVISIONS


A With-in-the-Walls Remodel for:
KROGER STORE #GA-483 SNELLVILLE
1670 STATE HWY 124, SUITE 'F', SNELLVILLE, GEORGIA 30078

DEMOLITION PLAN, NOTES & DETAILS

COPYRIGHT
All drawings and specifications are the property of D&E Dollar & Fitters, Inc. and shall remain the property of D&E Dollar & Fitters, Inc. No part of these drawings or specifications may be reproduced or transmitted in any form or by any means, electronic, mechanical, photocopying, recording, or by any information storage and retrieval system, without the prior written permission of D&E Dollar & Fitters, Inc. The user of these drawings and specifications is to be held responsible for any errors or omissions. 

COPYRIGHT

ISSUE DATE: MARCH 04, 2019
PROJECT NO: 219206
SHEET NUMBER: AD1.1

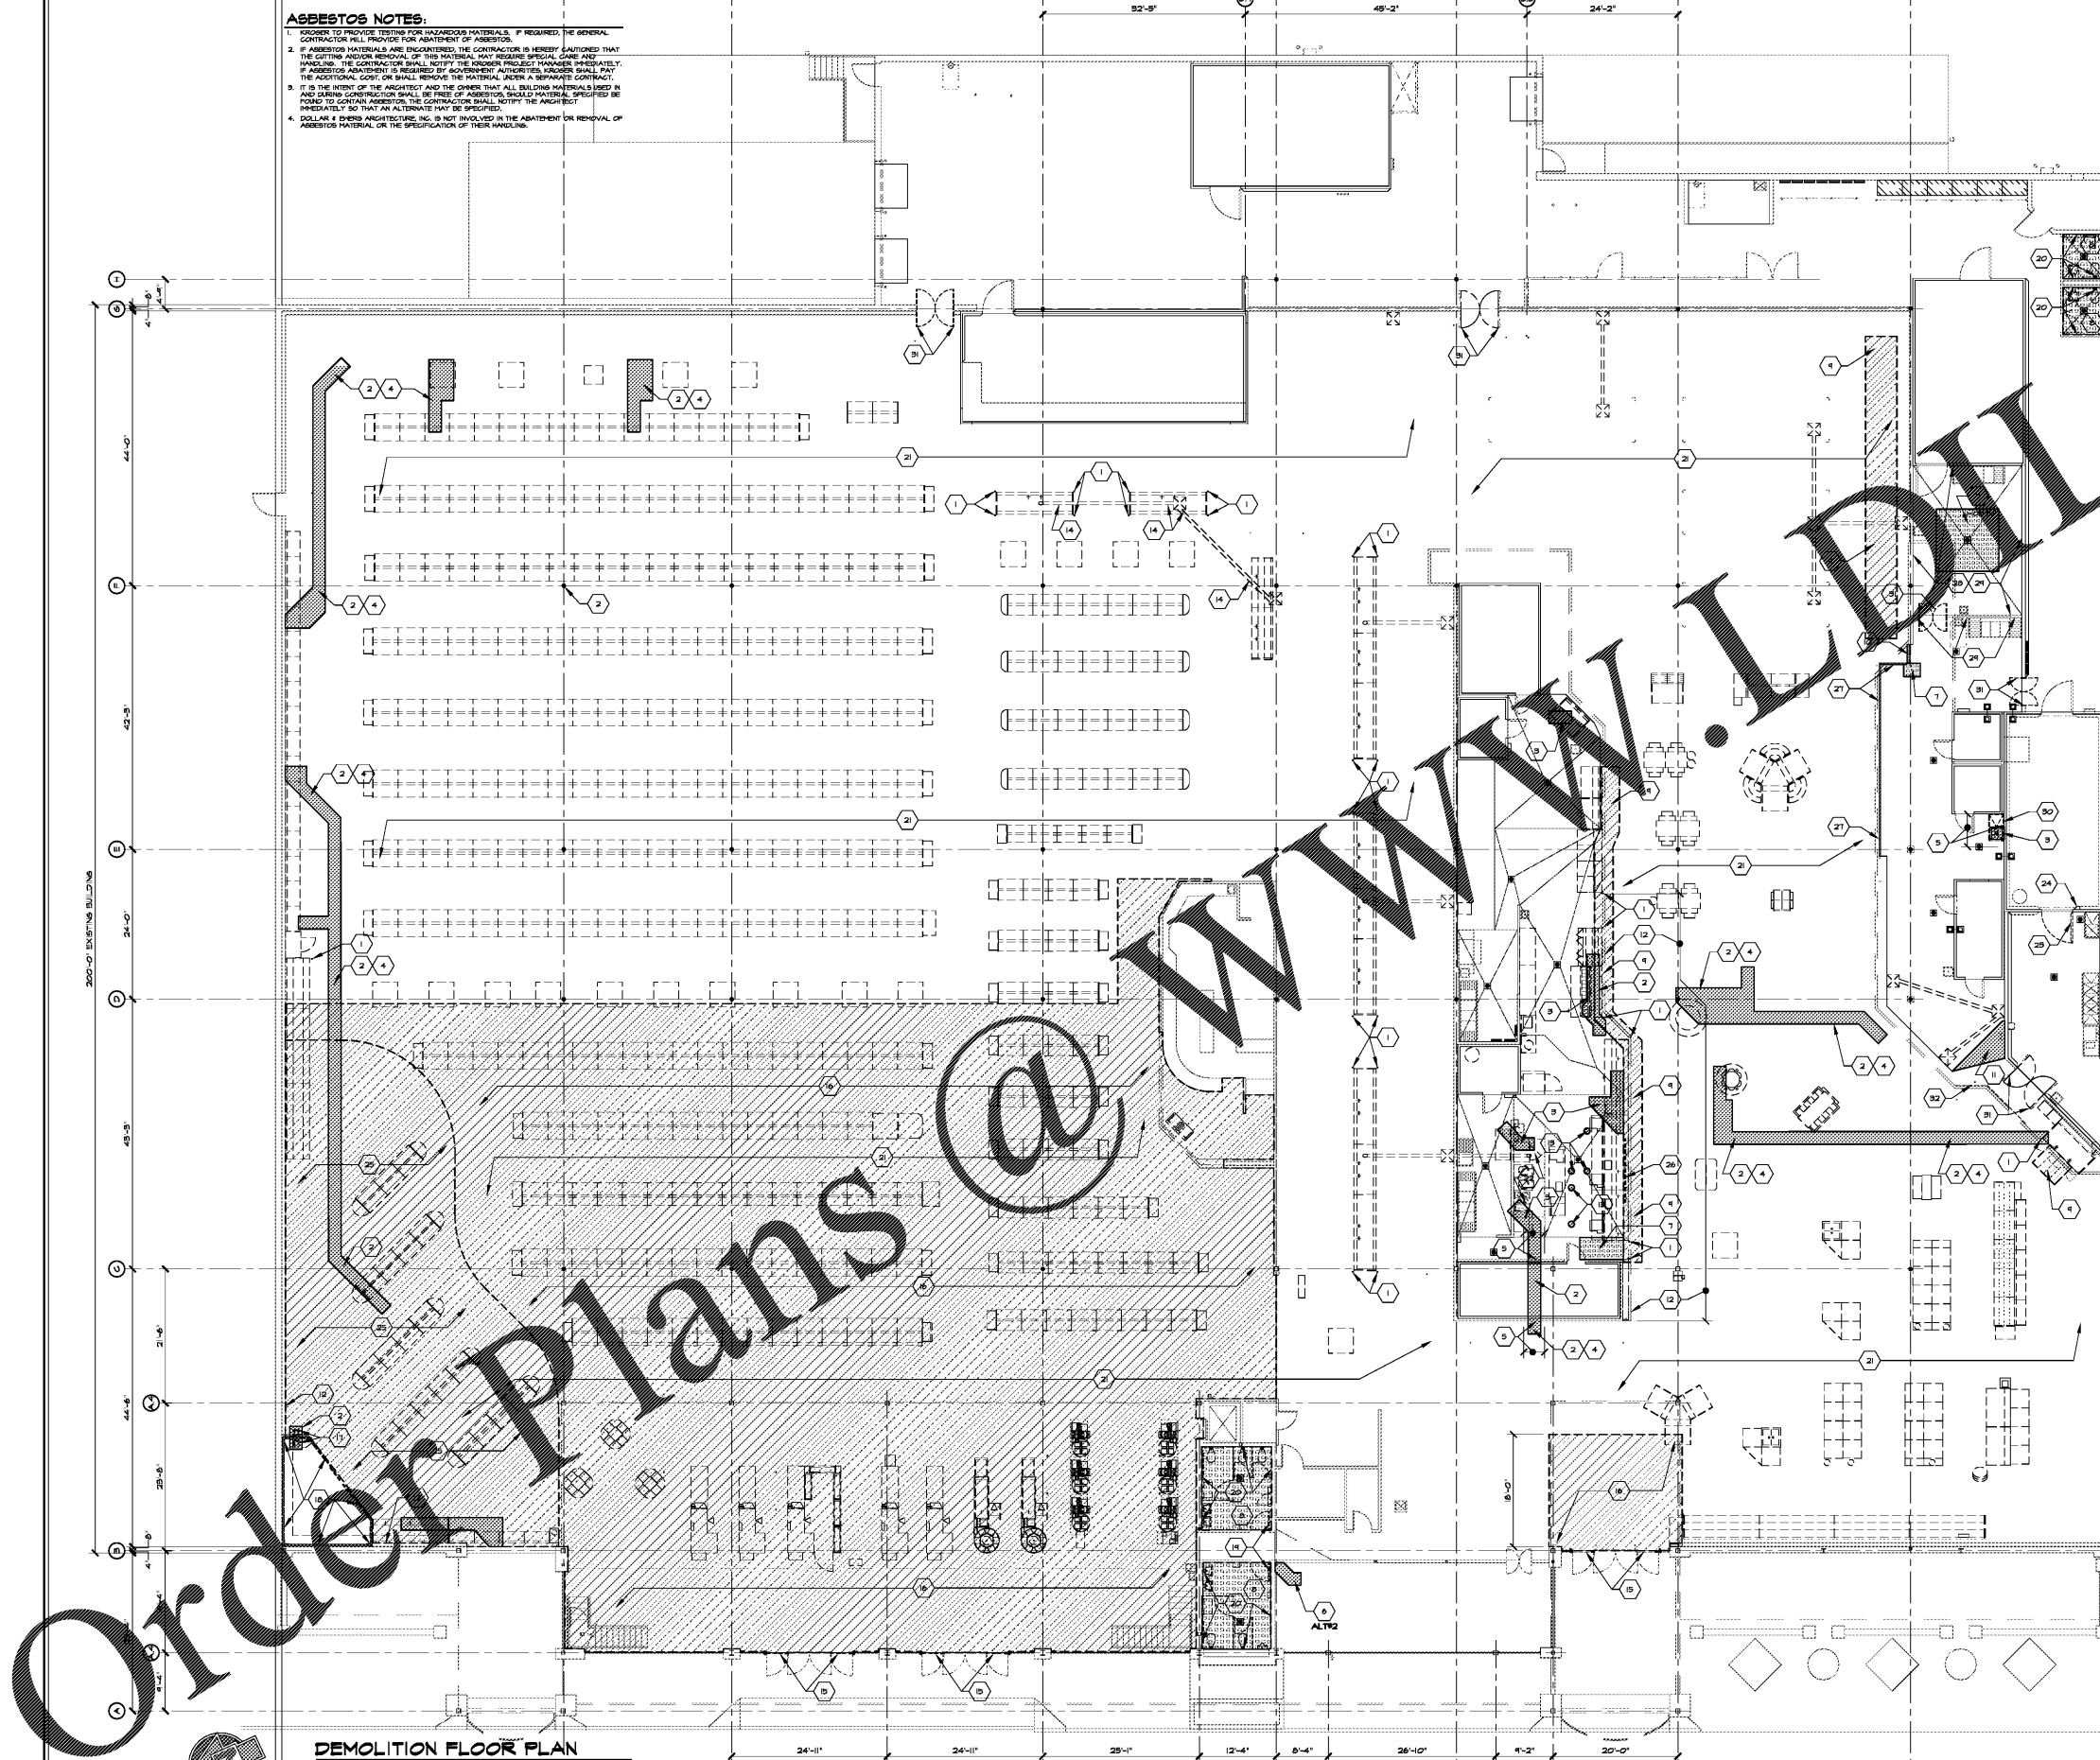

DEMOLITION FLOOR PLAN
SCALE: 3/32" = 1'-0"