


KEYED NOTES CONTINUED


31. NEW REFRIGERATED CASE CORNER GUARD (GE3C-24) PER ASD-160.
32. NEW REFRIGERATED GLASS DOOR END CASE CORNER GUARD (GE3C3) PER ASD-160A.
33. NEW LEFT DOOR GUARD RAIL AND BOLLARDS PER ASD-31A. INSTALL AFTER REFRIGERATION EQUIPMENT HAS BEEN SET.
34. INSTALL CART STOP RAILING PER SPECIFICATIONS.
35. EXISTING ARMCO STYLE GUARD RAIL TO BE PAINTED.
36. NEW PAINTED ARMCO STYLE GUARD RAIL.
37. NEW DECORATIVE METAL FENCING.
38. INSTALL NEW DOCK DOOR PROTECTORS DOCK SEALS AND BUMPERS, RE: ASD-152.
39. INSTALL NEW DOCK LIGHT SUPPORTS PER ASD-42A. INSTALL NEW LIGHTS PER ELECTRICAL DRAWINGS.
40. NEW METAL LADDER ATTACHED TO COOLER PER ASD-77.
41. NEW ROOF LADDER ABOVE THE MEAT COOLER PER SS AND DSAS3.1.2.
42. NEW ROOF AND OVERFLOW DRAIN DOWNSPOUT WITH LAMBS TONGUE.
43. NEW ROOF DOWNSPOUT WITH LAMBS TONGUE.
44. INSTALL NEW BIKE RACK.
45. REFER TO CIVIL DRAWINGS FOR PICKUP PARKING INFORMATION.
46. REFER TO CIVIL DRAWINGS FOR PAVING AND STRIPING INFORMATION.
47. INSTALL MEAT CUTTING MONITOR PER ASD-72C.
48. THE GENERAL CONTRACTOR IS TO INSTALL A PLAN BOX PER GSD-24. THE GENERAL CONTRACTOR IS ALSO REQUIRED TO INSERT A COPY OF THE COMPLETE AS BUILT SET OF DRAWINGS AND A COPY OF THE ISSUED SPECIFICATIONS INTO THE PLAN BOX AT THE COMPLETION OF THE JOB.
49. EXISTING COMPACTOR TO REMAIN AND BE PAINTED.
50. REFER TO STRUCTURE DRAWINGS FOR SCOPE OF WORK THIS AREA.
51. THE REFRIGERATION CONTRACTOR IS TO INSTALL NEW PROTECTIVE LINE REFRIGERATION DRAWINGS.
52. THE REFRIGERATION CONTRACTOR IS TO INSTALL WALL MOUNTED REFRIGERATION PIPE GUARDS PER GSD-17. REFRIGERATION DRAWINGS.
53. THE REFRIGERATION CONTRACTOR IS TO INSTALL NEW COOLER/FREEZER DOOR TO EXTERIOR.
54. THE REFRIGERATION CONTRACTOR IS TO INSTALL NEW COOLER/FREEZER DOOR.
55. EXISTING FIRE RISER AND BACKFLOW TO REMAIN. RE: FIRE ALARM DRAWINGS.
56. NEW FIRE SPRINKLER PIPE FOR FDC CONNECTION. NEW FIRE DEPARTMENT CONNECTION. COORDINATE FINAL INSTALLATION. RE: FIRE WITH AUTHORITY HAVING JURISDICTION AND FIRE SPRINKLER DRAWINGS.
57. NEW PLUMBING FIXTURE, RE: PLUMBING DRAWINGS.
58. NEW HOT WATER HEATER, RE: PLUMBING DRAWINGS.
59. TWO NEW HEAT RECOVERY TANKS, RE: PLUMBING DRAWINGS.
60. INSTALL NEW GREASE INTERCEPTOR, RE: PLUMBING DRAWINGS.
61. INSTALL HOSE REEL WITH WATER THREAD ADAPTER TO WALL. TOP OF REEL AT 6" AFF. WITH FREEZE PROOF HOSE BIB, RE: PLUMBING DRAWINGS.
62. THE PLUMBING CONTRACTOR IS TO EXTEND THE HELIUM LINE THRU THE WALL AT THE TANKS AND FILLING STATION.
63. NO EXPOSED CONDUIT OR PIPING ALLOWED IN PREP AREAS.
64. EXISTING ELECTRICAL GEAR TO REMAIN, RE: ELECTRICAL DRAWINGS.
65. EXISTING ELECTRICAL PANELS TO REMAIN, RE: ELECTRICAL DRAWINGS.
66. NEW PAD MOUNTED SECONDARY TRANSFORMER, RE: ELECTRICAL DRAWINGS.
67. NEW PAD MOUNTED TRANSFORMER, RE: ELECTRICAL DRAWINGS.
68. NEW PAD MOUNTED SECONDARY CABINET, RE: ELECTRICAL DRAWINGS.
69. NEW GENERATOR, RE: ELECTRICAL DRAWINGS.
70. NEW QUICK CONNECT EXTERIOR PANEL, RE: ELECTRICAL DRAWINGS.
71. NEW ELECTRICAL GEAR, RE: ELECTRICAL DRAWINGS.
72. NEW TRANSFORMER MOUNTED TO THE FLOOR, RE: ELECTRICAL DRAWINGS.
73. NEW SURFACE MOUNTED ELECTRICAL PANEL, RE: ELECTRICAL DRAWINGS.
74. NEW RECESSED ELECTRICAL PANEL(S), RE: ELECTRICAL DRAWINGS.
75. NEW POWER POLE, RE: ELECTRICAL DRAWINGS.
76. NEW IDF CABINET LOCATED ABOVE THE COOLER, RE: LOW VOLTAGE DRAWINGS.
77. NEW IDF CABINET, RE: LOW VOLTAGE DRAWINGS.
78. NEW EGR ROOM, COORDINATE WITH LOW VOLTAGE AND ELECTRICAL DRAWINGS.
79. NEW DOWNSPOUT CONNECTED TO STORM DRAINAGE BELOW GRADE, RE: CIVIL AND PLUMBING DRAWINGS.
80. NEW MASONRY AND CMU PLANTER WITH A CAST STONE CAP. RE: LANDSCAPE, CIVIL AND STRUCTURAL DRAWINGS.
81. NEW LANDSCAPE PLANTING BED, RE: LANDSCAPE DRAWINGS.
82. NEW WALL MOUNTED TRANSFORMER, RE: ELECTRICAL DRAWINGS.
83. INSTALL NEW DOCK LIGHT SUPPORTS PER ASD-65. INSTALL NEW DOCK LIGHTS PER ELECTRICAL DRAWINGS.
84. PROVIDE A STUD WALL CLOSE TO THIS LOCATION. PROVIDE FINISH PER IT-4 SET.

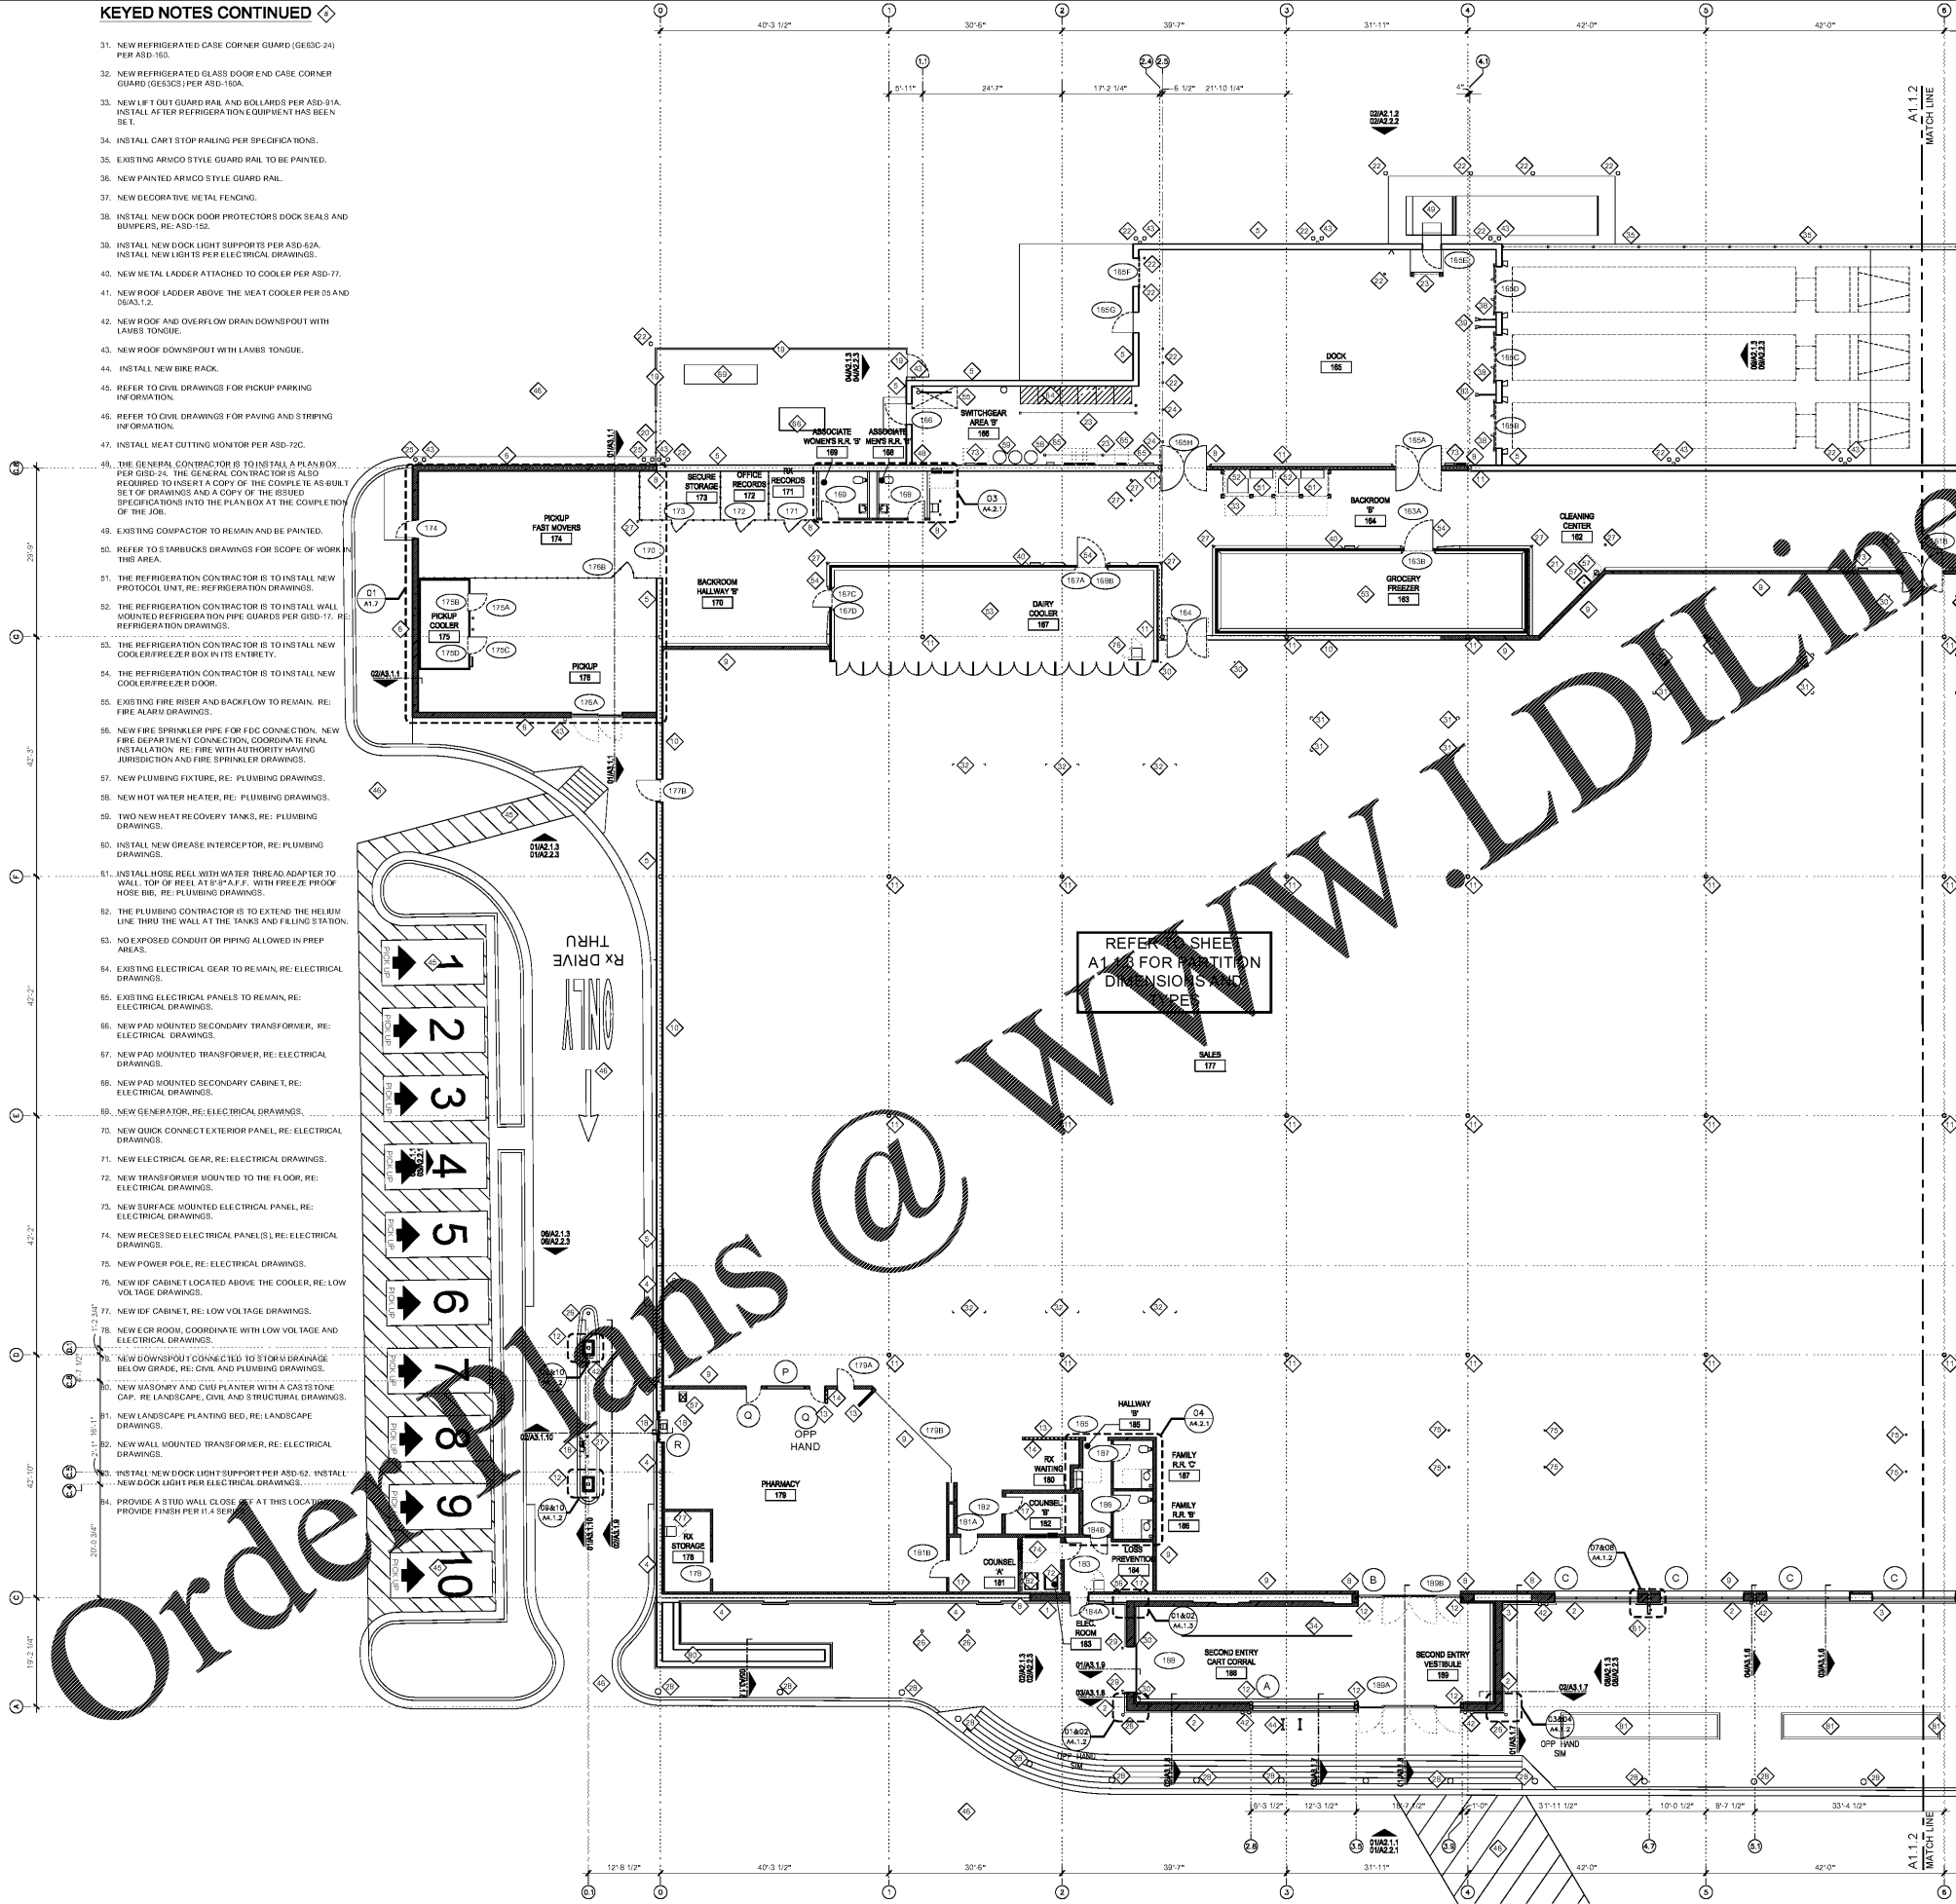

- LEGEND, SYMBOLS AND NOTES APPLY TO BOTH A1.1.1 AND A1.1.2 SHEETS, SOME ITEMS MAY NOT APPEAR ON THIS SHEET
- SYMBOL LEGEND**
- EXISTING PARTITION TO REMAIN
 - NEW STUD PARTITION - REFERENCE PARTITION TYPES ON A3.2 SERIES
 - NEW LOW WALL STUD PARTITION - REFERENCE PARTITION TYPES ON A3.2 SERIES
 - NEW CHAINLINK FENCE PARTITION - REFERENCE PARTITION TYPES ON A3.2 SERIES
 - NEW COOLER/FREEZER PANEL
 - ⊕ DOORFRAME NUMBER. REFER TO DOOR AND FRAME SCHEDULE ON A5.1.1 AND A5.1.2
 - ⊗ WINDOW LETTER. REFER TO WINDOW SCHEDULE ON A5.1.4

- GENERAL NOTES**
1. THE REFRIGERATION CONTRACTOR IS TO SEAL ALL PENETRATIONS IN COOLERS AND FREEZERS.
 2. PATCH AND REPAIR WALLS AS NEEDED. PREP FOR NEW FINISHES.
 3. COORDINATE WITH KROGER PROJECT MANAGER FOR TEMPORARY CONSTRUCTION BARRIERS. SEE NEEL SEE ASD-152A AND ASD-152C.
 4. PROVIDE BLOCKING FOR THE FOLLOWING TYPES AND EQUIPMENT. REFER TO THE FOLLOWING LOCAL, STATE, FIRE EXTINGUISHER, LOCATED IN THE FOLLOWING AREAS:
 - FIRE EXTINGUISHERS
 - ELECTRICAL
 - REELS AND RAILS
 - BACKS
 - WAREHOUSE
 - BASE OPERATOR
 - WALL MOUNTED COMPUTER WORK STATIONS PER ASD-15A
 5. PROVIDE BLOCKING PER KROGER STANDARD DESIGN GUIDELINES FOR PREP AREAS. SEE SSAS3.1.1.
 6. PROVIDE TEMPORARY CHAINLINK FENCE WITH GREEN FABRIC FOR SCREENING EXTERIOR DECONTAMINATION AND CONSTRUCTION AREAS AND TO PREVENT BLOWING DEBRIS. COORDINATE LOCATIONS WITH KROGER PROJECT MANAGER.
 7. ALL CONDUIT AND UTILITY DROPS ARE TO BE KEPT AS RIGHT TO THE COLUMN AS POSSIBLE AND WRAPPED IN METAL STRIPS AND GYPSUM BOARD, 5/8" X 4" AND ESD-2.
 8. PAINT ALL EXISTING CHASES AND COLUMNS ABOVE COLUMN COVERS PT-130.
 9. PATCH EXISTING WALL AS NECESSARY AT LOCATIONS WHERE NEW PLUMBING OR REFRIGERATION LINES WERE INSTALLED.
 10. REFER TO A5.1 SERIES FOR ARCHITECTURAL STANDARD DETAILS (ASDS) AND GENERAL INSTALLATION DETAILS (GSDS).

- KEYED NOTES**
1. INFILL OPENING WITH SALVAGED BRICK FROM DEMOLISHED WALL WITH WHITE MORTAR TO MATCH EXISTING. WALL BACKING BEING SALVAGED EXISTING BRICK SIMILAR TO WALL SECTION 03A3.1.3.
 2. NEW 8" CMU WALL WITH BRICK VENEER BASE COURSE, RE: SECTIONS AND STRUCTURAL DRAWINGS.
 3. EXISTING CMU WALL WITH NEW BRICK VENEER BASE COURSE, RE: SECTIONS AND STRUCTURAL DRAWINGS.
 4. EXISTING CMU WALL AND BRICK VENEER BASE COURSE, RE: SECTIONS AND STRUCTURAL DRAWINGS.
 5. EXISTING 12" CMU WALL TO REMAIN.
 6. NEW 12" CMU WALL, RE: SECTIONS AND STRUCTURAL DRAWINGS.
 7. FIRST COURSE OF CMU ABOVE FINISHED FLOOR IS TO BE GROUTED SOLID, ALONG THE BACK ROOM WALL.
 8. NEW WALL CONSTRUCTION TO MATCH AND ALIGN WITH ADJACENT WALL CONSTRUCTION.
 9. VERTICAL GYPSUM BOARD CONTROL JOINTS ARE TO BE INSTALLED AT WINDOW CORNERS AND RUNS GREATER THAN 30" LINEAL FEET. CONTROL JOINTS ARE TO BE COORDINATED WITH DECOR DRAWINGS.
 10. CUT IN NEW VERTICAL GYPSUM BOARD CONTROL JOINTS IN THE EXISTING GYPSUM BOARD WALL. JOINTS ARE TO BE INSTALLED IN RUNS GREATER THAN 30" LINEAL FEET. CONTROL JOINTS ARE TO BE COORDINATED WITH DECOR DRAWINGS.
 11. EXISTING STEEL COLUMN, TYP. RE: STRUCTURAL DRAWINGS.
 12. NEW STEEL COLUMN, TYP. RE: STRUCTURAL DRAWINGS.
 13. PROVIDE STEEL TUBES AT PARTIAL HEIGHT WALL. PROVIDE TUBES AT EACH END AND 4" ON CENTER. COORDINATE TUBE LOCATIONS AS NOT TO INTERFERE WITH PLUMBING LINES. SEE PARTITION TYPE 22A3.2. PROVIDE SOLID SURFACE CAP PER IT-4 SERIES.
 14. INSTALL LOW WALL PER ASD-73.
 15. INSTALL FROSTED ACRYLIC PANEL ON LOW WALL PER ASD-72B.
 16. METAL STUDS ARE TO BE SPACED AT 16" ON CENTER.
 17. PROVIDE SOUND ATTENUATION INSULATION BETWEEN THE STUDS IN ALL PARTITIONS FOR THIS ROOM.
 18. INSTALL NEW PHARMACY WINDOW AND ACCESSORIES PER ASD-8.
 19. EXISTING CHAINLINK FENCING TO REMAIN, STRAIGHTEN AND REPAIR AS NECESSARY.
 20. NEW CHAINLINK FENCING TO MATCH EXISTING.
 21. NEW CLEANING CENTER SIMILAR TO GSD-6.
 22. EXISTING PIPE BOLLARD TO REMAIN AND BE STRAIGHTENED, PAINT PT-002.
 23. EXISTING RAIL PROTECTION TO REMAIN AND BE PAINTED PT-716.
 24. EXISTING PLASTIC COVERED BOLLARD TO REMAIN.
 25. 8" DIA 9'-0" LONG CONCRETE FILLED STEEL PIPE BOLLARD. EXPOSE 4'-0" ABOVE GRADE. PAINT PT-002. BOLLARD IS TO BE SET 6" OFF THE FIXTURE, EQUIPMENT, WALL, ETC. IN BOTH DIRECTIONS. THE BOLLARD IS TO BE SET AT THE FIXTURE, EQUIPMENT, WALL, ETC. HAS BEEN LOCATED OR INSTALLED. RE: SIMILAR ASD-15A.
 26. 6" DIA 9'-0" LONG CONCRETE FILLED STEEL PIPE BOLLARD. EXPOSE 4'-0" ABOVE GRADE. PAINT PT-716. BOLLARD IS TO BE SET 6" OFF THE FIXTURE, EQUIPMENT, WALL, ETC. IN BOTH DIRECTIONS. THE BOLLARD IS TO BE SET AT THE FIXTURE, EQUIPMENT, WALL, ETC. HAS BEEN LOCATED OR INSTALLED. RE: ASD-15A.
 27. 4" DIA 9'-0" LONG CONCRETE FILLED STEEL PIPE BOLLARD. EXPOSE 4'-0" ABOVE GRADE. PAINT PT-716. BOLLARD IS TO BE SET 6" OFF THE FIXTURE, EQUIPMENT, WALL, ETC. IN BOTH DIRECTIONS. THE BOLLARD IS TO BE SET AT THE FIXTURE, EQUIPMENT, WALL, ETC. HAS BEEN LOCATED OR INSTALLED. RE: ASD-15A.
 28. INSTALL DECORATIVE CONCRETE BOLLARD. RE: ASD-161.
 29. INSTALL ROLLER POST PER ASD-149 AND SIMILAR TO ASD-20.
 30. NEW CASE PROTECTION REMOVABLE POST (GE3) PER ASD-19.

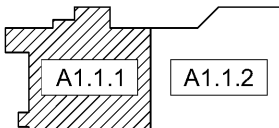

01 PARTIAL FLOOR PLAN WEST
SCALE: 3/32" = 1'-0"

KEY PLAN
SCALE: NOT TO SCALE

KROGER
STORE #473

2013 UNIVERSITY AVENUE
OXFORD, MISSISSIPPI 38655

A DEVELOPMENT OF
THE KROGER COMPANY

naos
Naos Design Group Of Mississippi, PLLC.

MARC BREETZ, ARCHITECT

645 Lakeland East Drive
Suite 101
Flowood, Mississippi 39232
(p) 303.759.5777
(f) 720.360.4281

ARCHITECT OF RECORD

CDS
COMMERCIAL DESIGN SYSTEMS, INC.

1925 SW GALBREATH DRIVE
SHERWOOD, OREGON 97140
503.855.7000 (P) 503.625.5902

INTERIOR DECOR

Pickering Firm, Inc.
Architects - Engineers
Planners - Surveyors

6775 Lenox Court, Suite 300
Memphis, TN 38115
901.726.0910

ENGINEER OF RECORD:
STRUCTURAL
MECHANICAL
ELECTRICAL
CIVIL ENGINEER

V-SOFT
INFRASTRUCTURE

1500 CHESTER ROAD
CINCINNATI, OH 45216
T: 513-670-3009

LOW VOLTAGE

telgian
TELIGIAN CORPORATION
10230 SOUTH 50TH PLACE
SUITE 100
PHOENIX, AZ 85044
T: (677) 825-4428
HTTP://WWW.TELIGIAN.COM
FIRE PROTECTION

ISSUE LOG

NO.	REV.	DESCRIPTION	DATE
1	0	PERMIT SET	12/05/18
2	0	810 SET	03/21/19

JOB: 2018041 SCALE: 3/32" = 1'-0"

SHEET NO.

A1.1.1
PARTIAL FLOOR PLAN WEST

COPYRIGHT © 2018 BY V-SOFT CORP. ALL RIGHTS RESERVED. THIS DOCUMENT IS THE PROPERTY OF V-SOFT CORP. AND IS NOT TO BE REPRODUCED OR TRANSMITTED IN ANY FORM OR BY ANY MEANS, WITHOUT EXPRESS WRITTEN PERMISSION FROM V-SOFT CORP.