



1 FRONT ELEVATION
A4 1/4" = 1'-0"

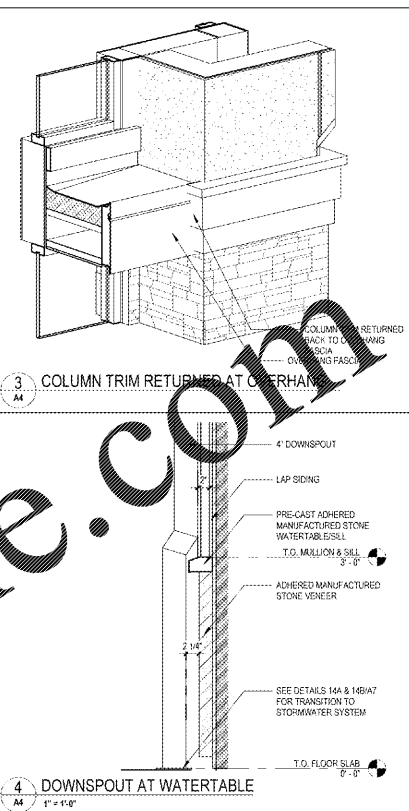


3 COLUMN TRIM RETURNED AT OVERHANG
A4 1/4" = 1'-0"

4 DOWNSPOUT AT WATERTABLE
A4 1/4" = 1'-0"

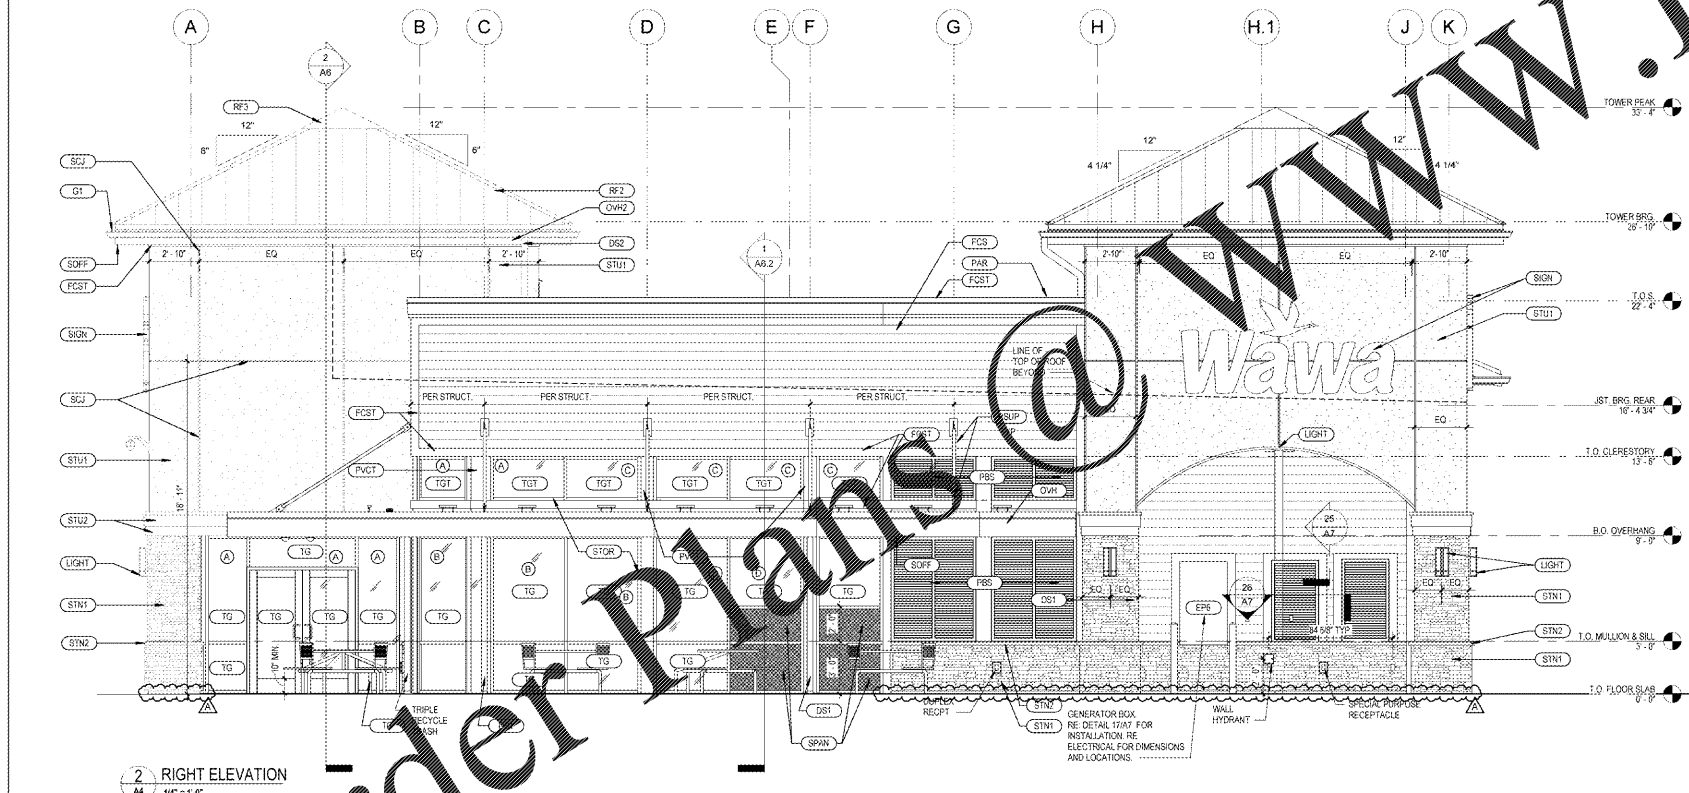


2 RIGHT ELEVATION
A4 1/4" = 1'-0"

STOREFRONT WINDOWS
U FACTOR OF 0.27 AND SHGC OF 0.40

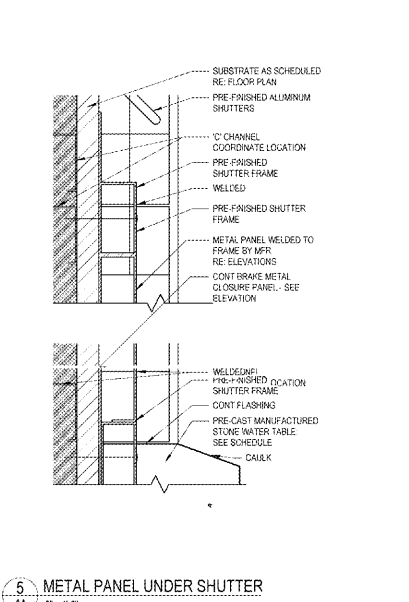


5 METAL PANEL UNDER SHUTTER
A4 1/4" = 1'-0"

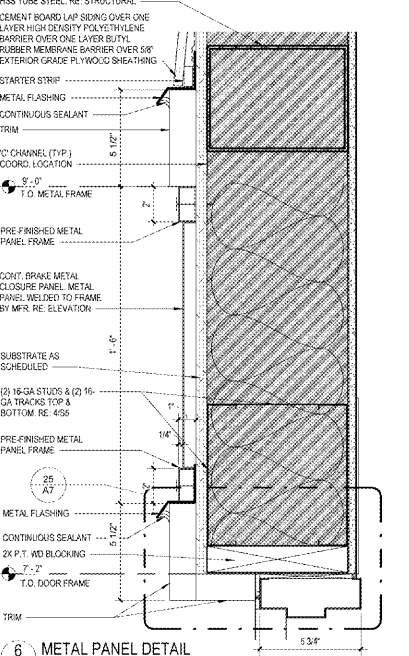

6 METAL PANEL DETAIL
A4 1/4" = 1'-0"

GENERAL NOTES
1. ALL BLOCKING @ HANDLE FOR LIGHTS, SECURITY ITEMS, SEE DETAIL 18A7.
2. MOUNT SECURITY CAMERAS THE SAME HEIGHT AS THE EXTERIOR WALL FIXTURE.
3. PROVIDE 6" X 6" ELECTRICAL BOX STONE TRIM BY BOULDER CREEK, COLOR ANTIQUE TAN AT ALL EXTERIOR ELECTRICAL RECEPTACLES MOUNTED ON SYSTEM. SEE DETAIL 18A4.
4. PETERSEN PAC CLAD IS AN ACCEPTABLE ALTERNATE MFR. FOR PRODUCTS WHERE "ATAS" IS SPECIFIED, PROVIDE EQUAL OR BETTER QUALITY PRODUCTS. SUBMIT PRODUCT DATA TO ARCHITECT FOR APPROVAL.

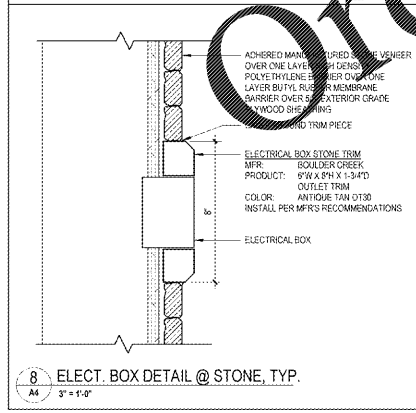

8 ELECT. BOX DETAIL @ STONE, TYP.
A4 1/4" = 1'-0"

7 LIGHT-FRAME TRUSS-TYPE CONSTRUCTION SIGN
A4 1/4" = 1'-0"

OPENING WIND PRESSURE (PSF)
10 MPH (ULT) / 131 MPH (ASD)

WIND PRESSURE (ASD)	WIND PRESSURE (ASD)
(A) +38	-48
(B) +43	-45
(C) +31	-39
(D) +34	-37.3
(E) +27	-33.9

ARCHITECTURAL - EXTERIOR FINISH SCHEDULE

SYMBOL	MATERIAL	MANUFACTURER	COLOR	NOTES
CS2	CAST STONE VENEER	ATAS INTERNATIONAL, INC.	POLISHED ALUMINUM IN CLEAR ANODIZED FINISH	SEE A1 FOR LOCATION AND MOUNTING DETAIL. 18A7 (SSM)
CS1	CAST STONE VENEER	ATAS INTERNATIONAL, INC.	POLISHED ALUMINUM IN CLEAR ANODIZED FINISH	COORDINATE WITH CASE FOR CONNECTION TO STOREM SEWER. SEE DETAIL 14A & 14B/AT. ALTERNATE: PETERSEN PAC CLAD
DS2	DOWNSPOUT	ATAS INTERNATIONAL, INC.	POLISHED ALUMINUM IN CLEAR ANODIZED FINISH	ALTERNATE: PETERSEN PAC CLAD
EPI	ELECTRICAL PANEL	BENJAMIN MOORE	ARTISAN PLANK LAP SIDING	COORDINATE WITH CASE FOR CONNECTION TO STOREM SEWER. SEE DETAIL 14A & 14B/AT. ALTERNATE: PETERSEN PAC CLAD
FCS	FINISH COATING	JAMES HARDIE	ARTISAN PLANK LAP SIDING	PRE-FINISHED PROVIDE COLOR-MATCHED CAULK BY JAMES HARDIE
GS1	GUTTERS	JAMES HARDIE	ARTISAN PLANK LAP SIDING	PRE-FINISHED PROVIDE COLOR-MATCHED CAULK BY JAMES HARDIE
GS2	GUTTERS	JAMES HARDIE	ARTISAN PLANK LAP SIDING	CONTINUOUS - NO SEAMS ALLOWED. SEE SHEET A3.1
GS3	GUTTERS	JAMES HARDIE	ARTISAN PLANK LAP SIDING	CONTINUOUS - NO SEAMS ALLOWED. SEE SHEET A3.1
ARCHITECTURAL - EXTERIOR FINISH SCHEDULE

SYMBOL	MATERIAL	MANUFACTURER	COLOR	NOTES
PBS	PRE-FINISHED ALUMINUM BAHAMA SHUTTERS	PETERSEN PAC CLAD	COLOR TO MATCH ADJACENT TRIM	SHUTTER PER SPECS. CONTACT: KERRI BEALS
PVCT	ACCENT TRIM	AZEK	WHITE. FINISH: SMOOTH. SEE DRAWINGS FOR DIMENSIONS	ALTERNATE: SUPERIOR CUSTOM SHUTTERS. CONTACT: LAYD CHANTEL (407) 465-7875
RF3	METAL ROOFING	PETERSEN ALUMINUM	COPPER PENNY	
RSUP	ROOF SUPPORT & PLATE	PETERSEN ALUMINUM	COPPER PENNY	SNAP CLAD 0.032" (MIN.) X 18" WIDE ALUMINUM PANEL
SCJ	STUCCO CONTROL JOINT - 3/4" WIDE			SNAP CLAD 0.032" (MIN.) X 18" WIDE ALUMINUM PANEL
SGN	SLUICED SIGNAGE	ATAS INTERNATIONAL, INC.		SEE STRUCTURAL. ALL ROOFS NOT INDICATED ON STRUCTURAL. ARE PURELY DECORATIVE. RE: 21A3.1
SOFF	SOFFIT			1" W/ SHARP ACCORDION STYLE RE SPECS
SPAN	SPAN/ROOF GLASS - 1" INSULATED TEMPERED	VERICON	BONE WHITE	BUILDING OVERHANGS. ALTERNATE: PETERSEN PAC CLAD
STN1	MANUFACTURED STONE VENEER	BORAL	SOUTHWEST BLEND PF-8015, PROFIT LEDGESTONE	FRIT TO BE ON INSIDE OF PANEL
STN2	PRE-CAST MANUFACTURED STONE WATER TABLE/SILL	BORAL	TALPUE CSV-1375	VERTICAL GROUT JOINTS: 3/16" MAX. GROUT WITH BONSAL #11 WARM IVORY
STN6	PRE-CAST STONE CAP	ITALIAN CAST STONE	COLOR: WHITE	SEE SHEET A10 GROUT JOINTS 3/16" MAX. WIDTH. COLOR: WHITE TO MATCH STONE CAP
STOR	STOREFRONT SYSTEM	KAWNEER	CLEAR ANODIZED	SEE SPECIFICATIONS
STU1	STUCCO	SEMERGY	#085 MERRINGUE, FINISH: BAHAMA	
STU2	STUCCO	SEMERGY	#084 STARK WHITE, FINISH: FINE	
TG	1" INSULATED TEMPERED GLASS			SEE SPECIFICATIONS
TGT	1" INSULATED TEMPERED GLASS	VITRO ARCHITECTURE	GRAYLITE 8 - SEE SPECS	SEE SPECIFICATIONS
TR	18" X 48" ACCESS HATCH		FACTORY FINISH	REFER TO DOOR SCHEDULE, SHEET A1

1925 Prospect Ave.
Orlando, FL 32814
P (407) 661-9100
F (407) 661-9101
www.cfp.com

Chhab & Peterson
Architects Engineers Planners

CLIENT NAME
WAWA
280 WEST BALTIMORE PIKE
WAWA, PENNSYLVANIA 15063

PROJECT NAME
WAWA F85FB 2019.01 STORE #5357-DOR
NW 87TH AVE. & NW 33RD ST.
DORAL, FLORIDA

SHEET TITLE
EXTERIOR ELEVATIONS

Revision	Schedule	Date
1	ISSUED FOR PERMIT	08/03/2018
2	PERMIT COMMENTS	08/03/2018
3	PERMIT REVIEW SET	08/03/2018
4	PERMIT REVIEW SET	08/03/2018
42	PER	