



Project
**THE CENTER FOR
 ADVANCED SURGICAL
 SERVICES (CASS)**
 88 JESSE HILL DRIVE
 ATLANTA, GA 30303


Prepared For
GRADY HEALTH SYSTEM
 80 JESSE HILL DR. SE
 ATLANTA, GA 30303



Hellmuth, Obata & Kassabaum, Inc.
 191 Peachtree Street, NE, Suite 2250
 Atlanta, GA 30303 USA
 T+1 404 439 9000 F+1 404 439 9001

All reproduction & intellectual property rights reserved © 2019


In Association with



255 S. Orange Avenue
 Suite 1500
 Orlando, FL 32801
 P 407.841.0592

COA PE#022862
 www.tlcengineering.com
 TLC No. 118548

TPO#05, L16720K, C262A119

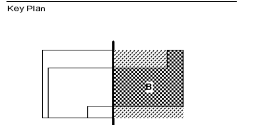

Professional Seal
 Emory Neal Boothe, P.E.
 Georgia License #PE039005


**NOT FOR
 CONSTRUCTION**

No.	Description	Date
1	DD - GMP	2019-07-03

Project No: 18.16013.00
 Sheet Title
**GROUND FLOOR PLAN
 - EAST - POWER**

Original is 30 x 42. Do not scale contents of this drawing.
 Sheet Number

E200B

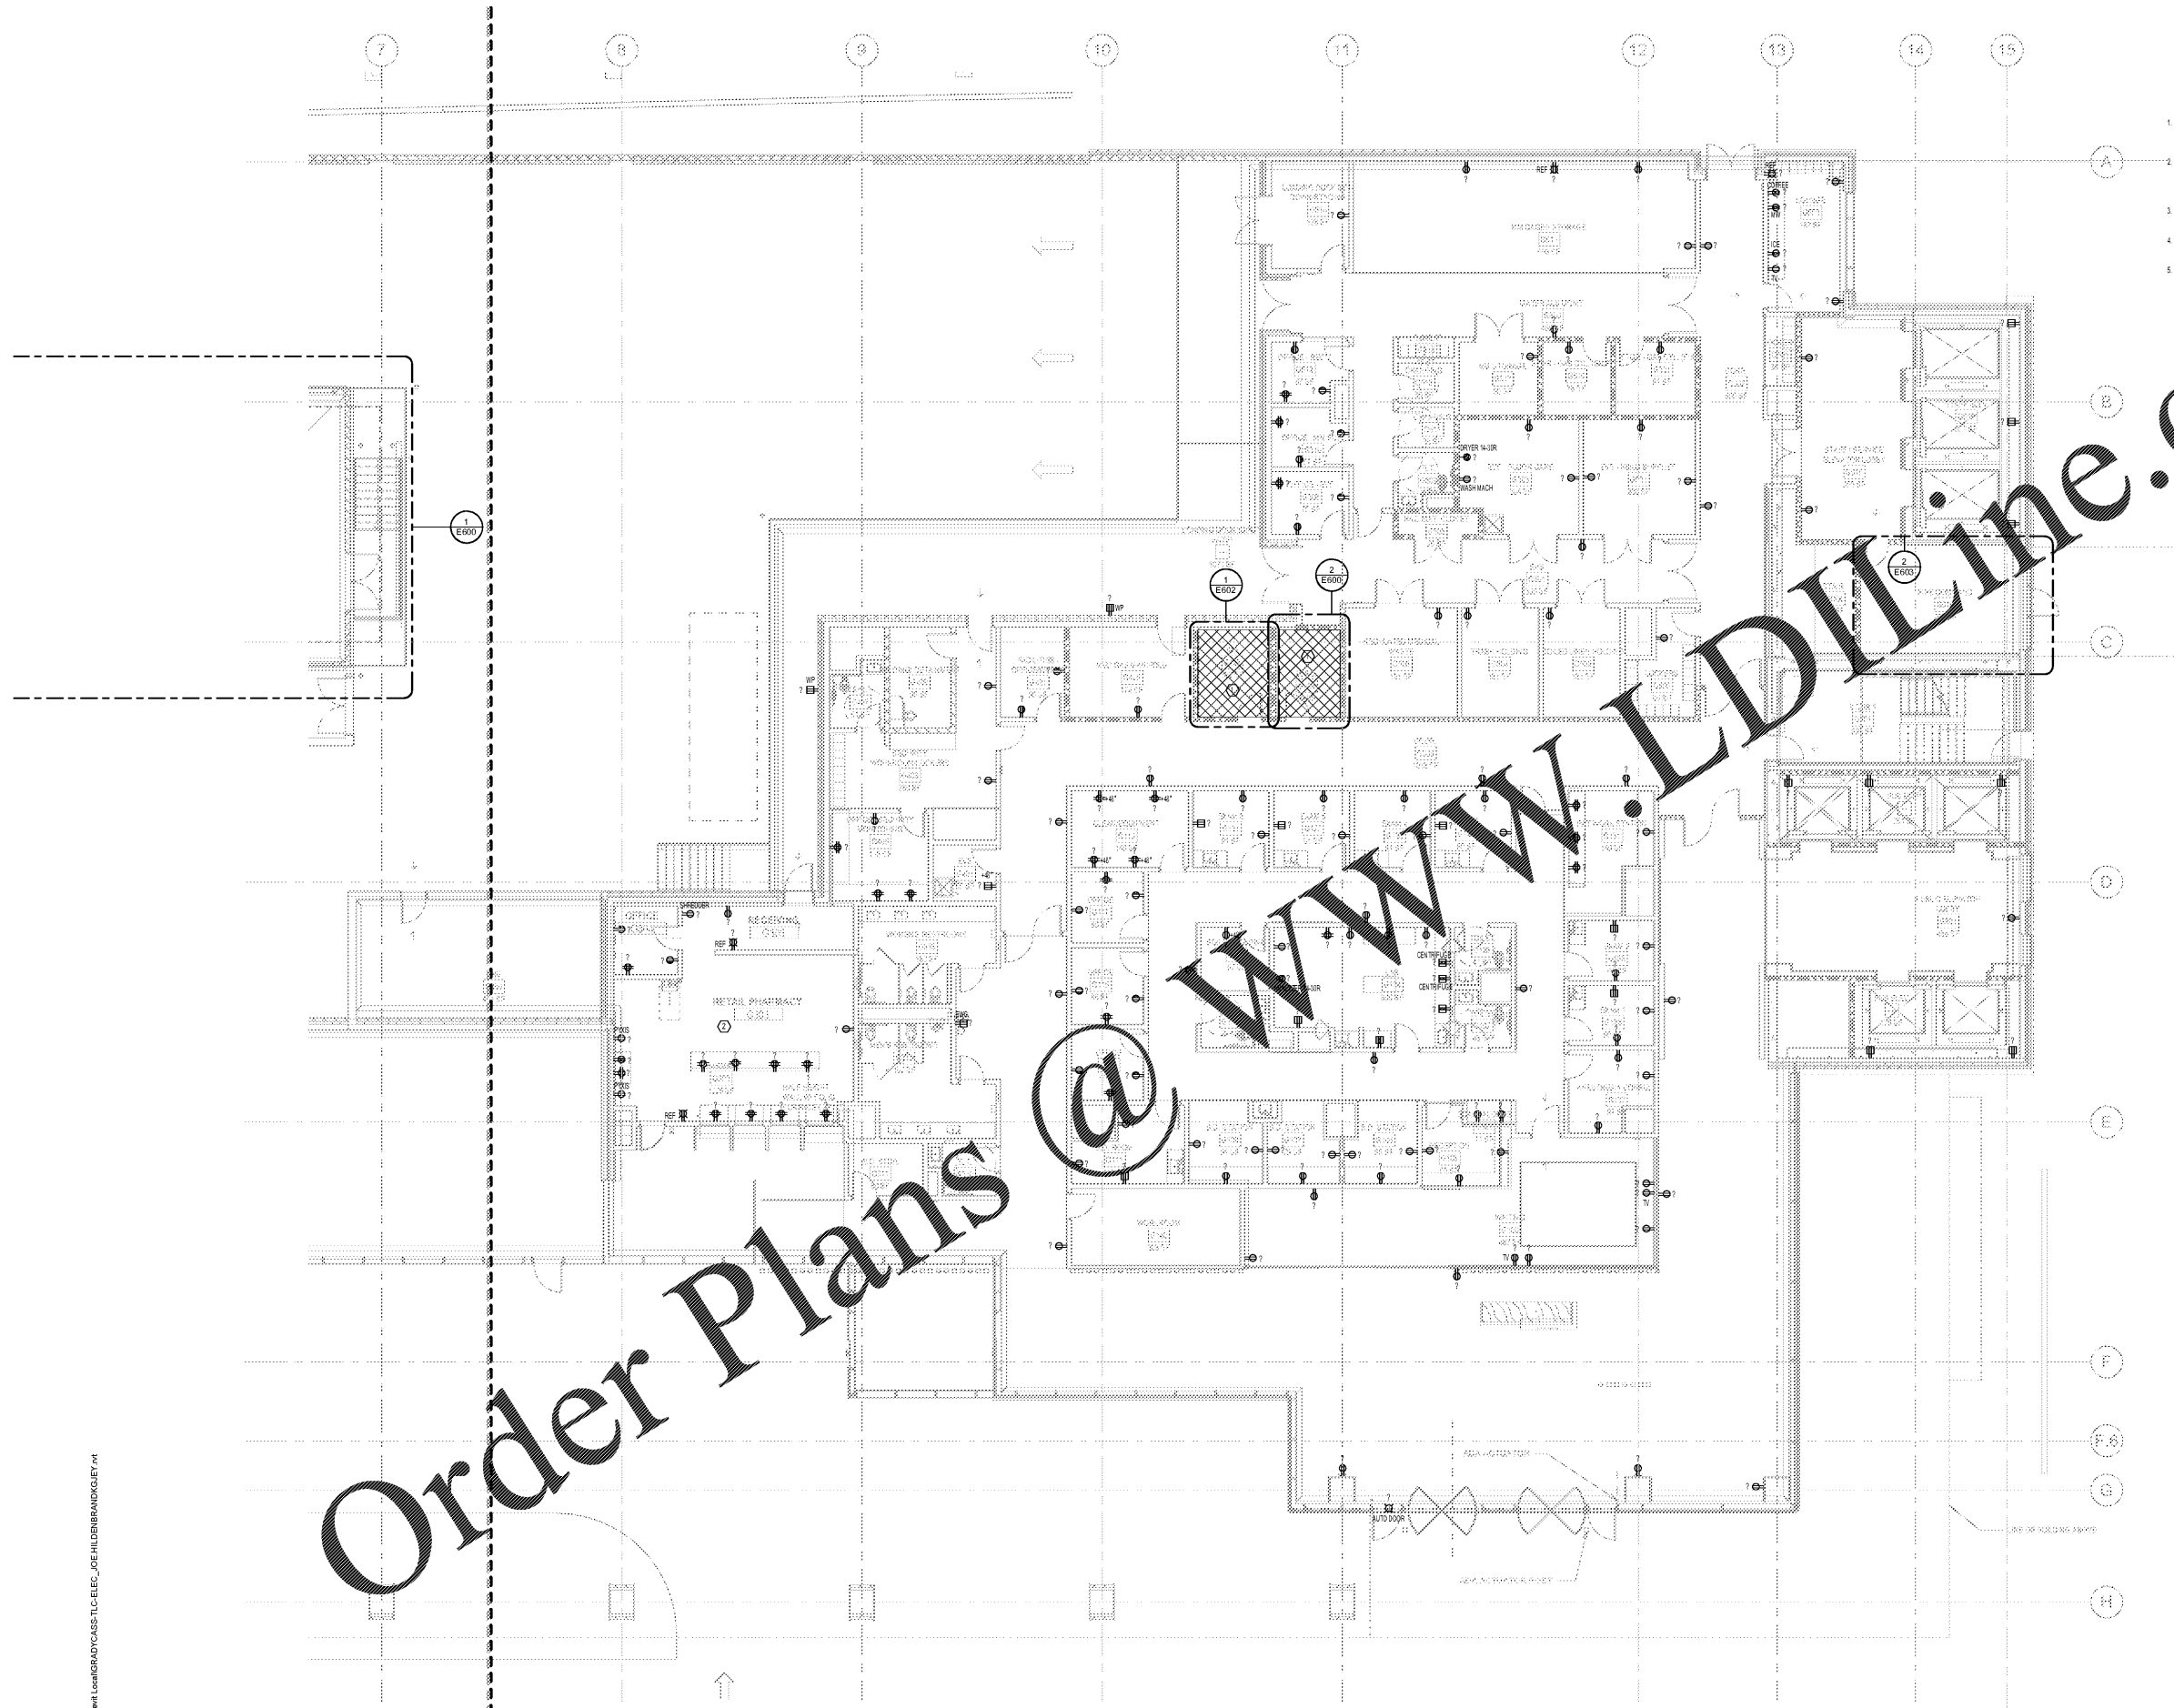

- GENERAL POWER PLAN NOTES:**
- VERIFY AND COORDINATE EXACT ELECTRICAL REQUIREMENTS OF ALL EQUIPMENT WITH MANUFACTURER'S RECOMMENDATIONS PRIOR TO INSTALLATION OF EQUIPMENT. MODIFY LAYOUT AS REQUIRED PER MANUFACTURER'S SPACE REQUIREMENTS.
 - REFER TO ARCHITECTURAL ELEVATIONS AND CASEWORK DRAWINGS FOR FINAL MOUNTING HEIGHTS AND INSTALLATION REQUIREMENTS OF ALL DEVICES. UNLESS NOTED OTHERWISE, ARCHITECTURAL ELEVATIONS SHALL DICTATE MOUNTING HEIGHTS OF ALL FIXTURES AND DEVICES.
 - COORDINATE FINAL LOCATIONS OF ALL DIVISION 23 EQUIPMENT IN FIELD WITH DIVISION 23 EQUIPMENT. FIELD LOCATIONS SHALL DICTATE.
 - COORDINATE MOUNTING HEIGHTS AND LOCATIONS OF ALL DEVICES WITH ARCHITECTURAL ELEVATIONS AND CASEWORK.
 - CRITICAL BRANCH WIRING FROM ANY PANEL DOWNSTREAM OF AUTOMATIC TRANSFER SWITCHES ATS-C1 AND ATS-C2 SHALL NOT BE ON THE SAME RACEWAY. CONTRACTOR SHALL MAINTAIN SEPARATION OF THESE TRANSFER SWITCHES AND THEIR DISTRIBUTION ALL THE WAY TO THE LOAD CENTER.
- KEY NOTES:**
- ALL NEW SYSTEMS WITHIN ELECTRICAL ROOM SHALL TERMINATE IN ELECTRICAL ROOM. THERE SHALL BE NO PENETRATIONS THROUGH THIS ROOM.
 - REFER TO PHARMACY CONSULT DRAWINGS FOR ADDITIONAL WORK IN THIS AREA. ALL REFERENCES TO DIVISION CONTRACTOR IMPLIES WORK FOR THE CONTRACTOR.

1 FLOOR PLAN - GROUND LEVEL - EAST - POWER
 1/8" = 1'-0"