



INNOVATIVE DESIGN

850 W. MORGAN STREET
RALEIGH, NORTH CAROLINA 27603
919-832-6303
919-832-3339 FAX

Bid / Permit Documents



SEAL: 11/8/2019

Union Station Mezzanine Office fit Up

City of Raleigh Transit Division

510 W. Martin St., Raleigh, NC 27601

10		
9		
8		
7		
6		
5		
4		
3	Bid / Permit Set	11/8/19
2	CD	10/31/19
1	SD	9/25/19
NO.	SUBMISSION	DATE

CHECKED BY: **Checker**

DRAWN BY: **Author**



PROJECT NUMBER: **1908**

SHEET NAME:

Furniture Plan

SHEET NUMBER: **A131**

COPYRIGHT Innovative Design 2019

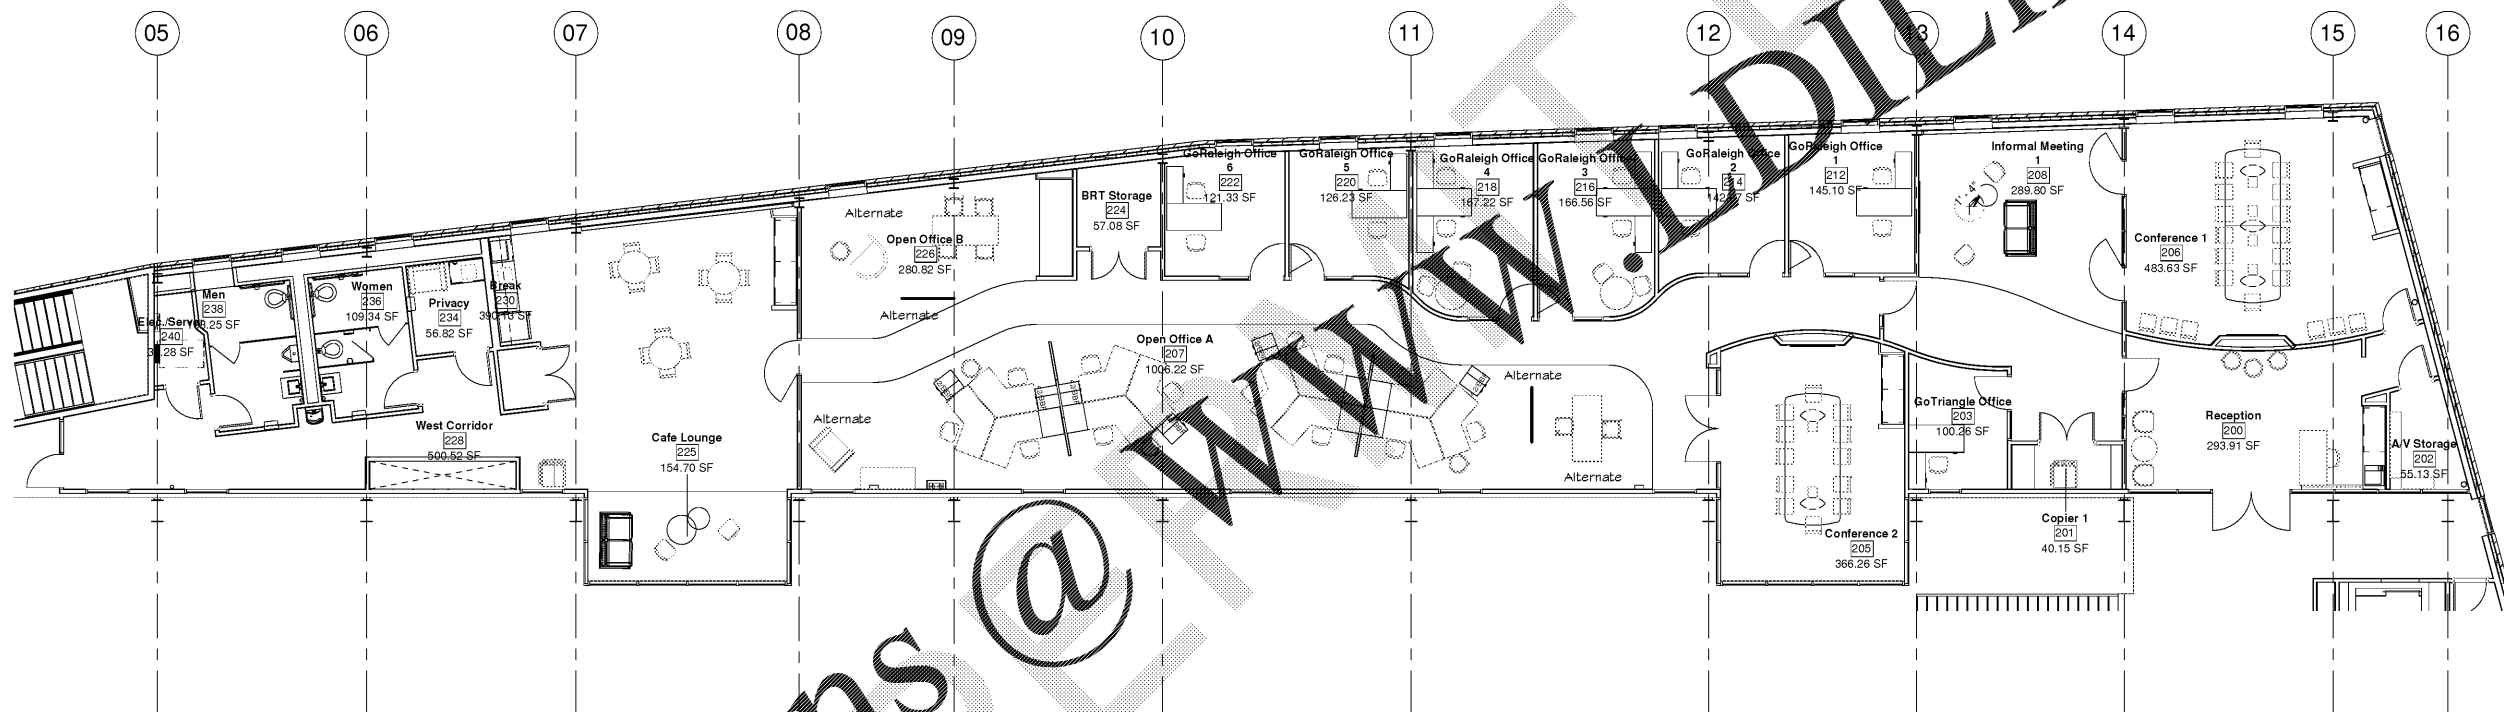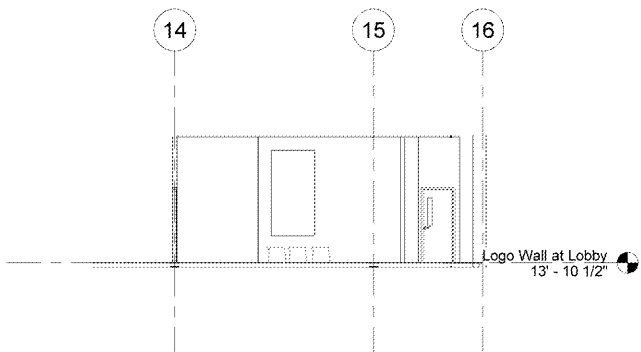

Floor Plan Furniture Layout

NTS

Furniture Connection Schedule	Style	Manufacture	Power	Data
Sit and Stand Desk 120 degree station	Ology Triple	Steelcase	Plug	No
Workstation Panels	Answer	Steelcase	Hardwire	Yes
Typical Conference room table Steelcase : Payback 14' X 4'	Payback	Steelcase	Hardwire	Yes
Typical Conference room table Steelcase : Payback 12' X 4'	Payback	Steelcase	Hardwire	Yes