




6 NEW EXTERIOR WINDOW
 SCALE: 1/4" = 1'-0"

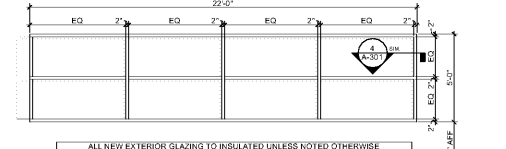


5 NEW EXTERIOR WINDOW
 SCALE: 1/4" = 1'-0"

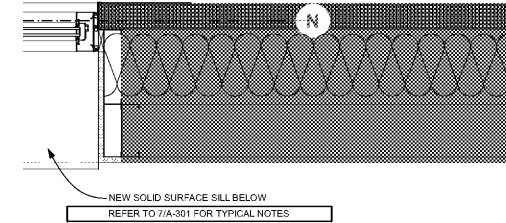


4 PLAN DETAIL
 SCALE: 1 1/2" = 1'-0"

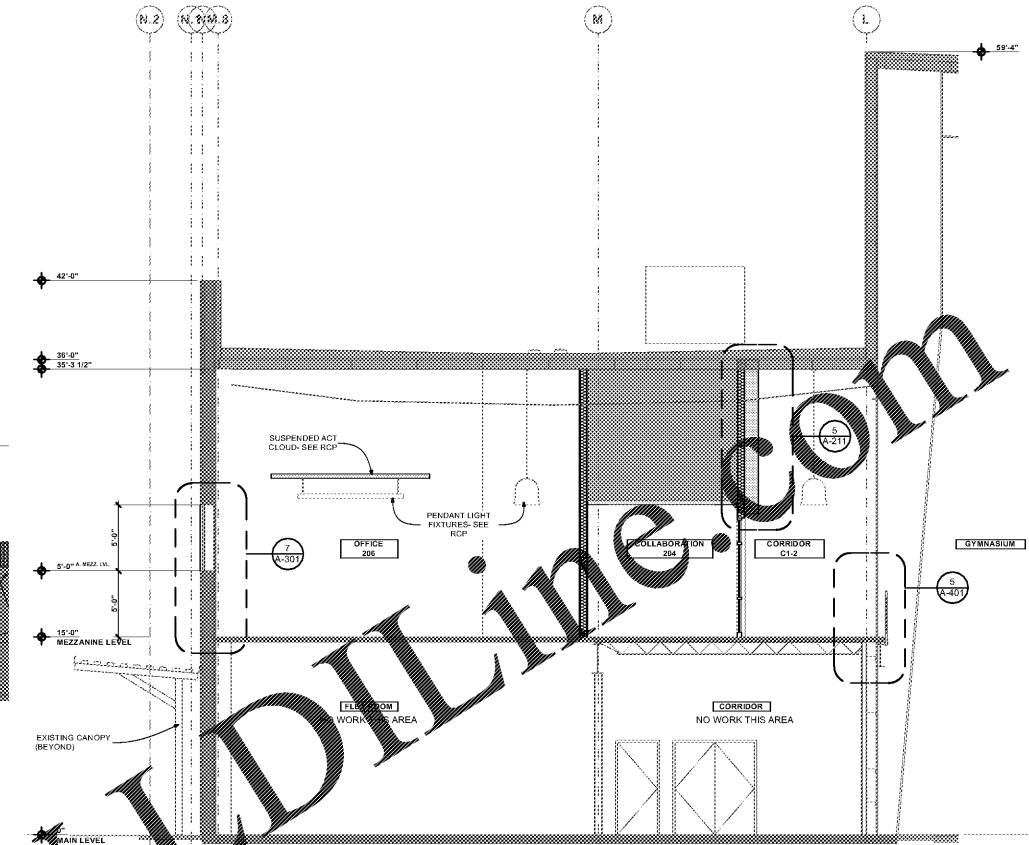


3 PARTIAL BUILDING SECTION
 SCALE: 3/16" = 1'-0"

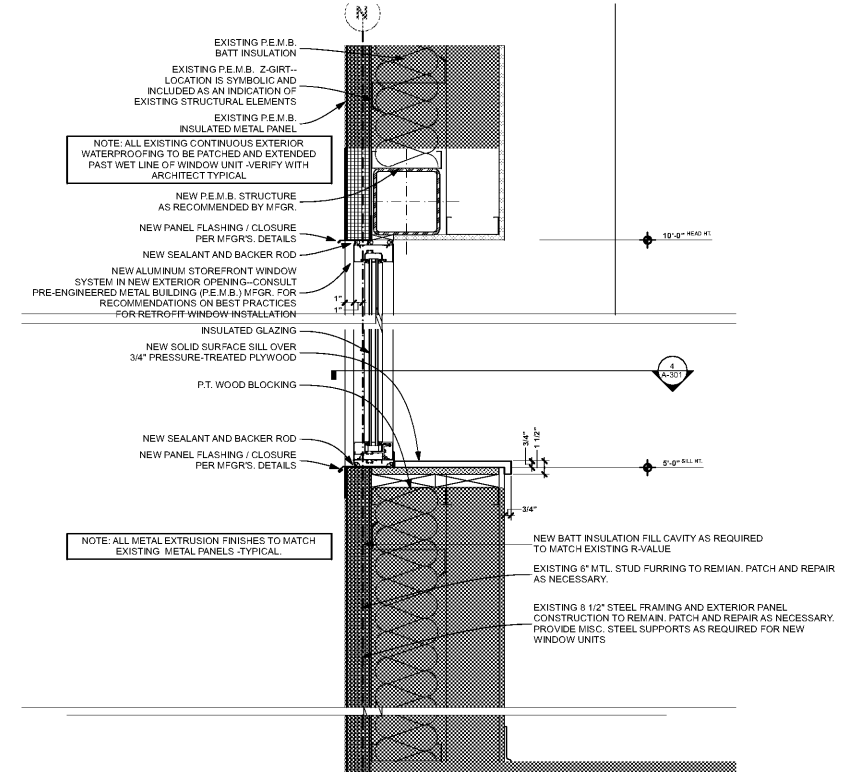

7 SECTION DETAIL
 SCALE: 1 1/2" = 1'-0"

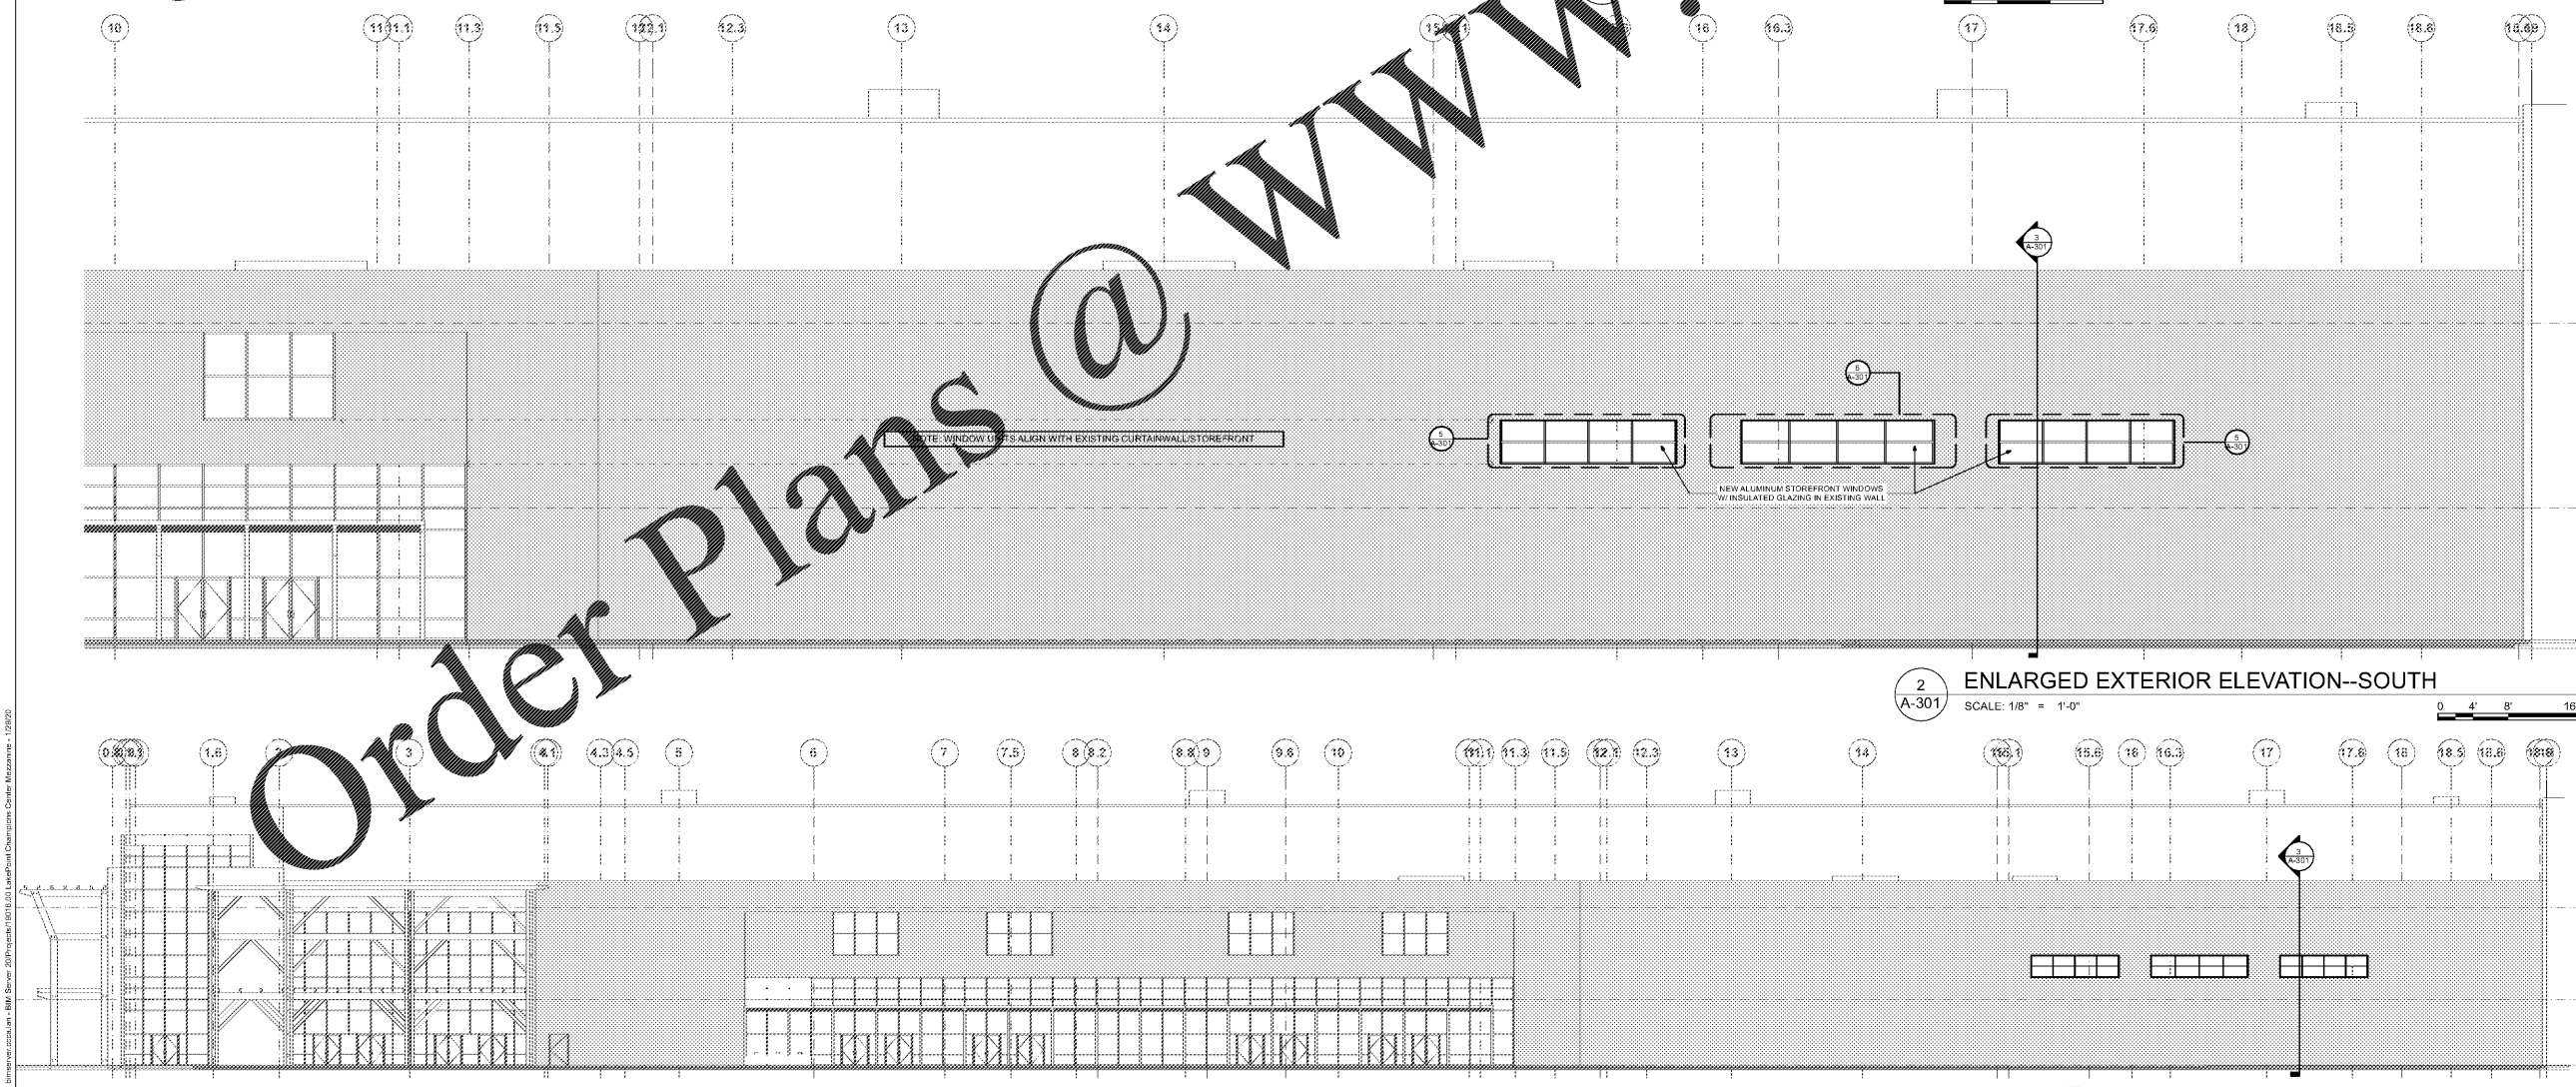

2 ENLARGED EXTERIOR ELEVATION--SOUTH
 SCALE: 1/8" = 1'-0"

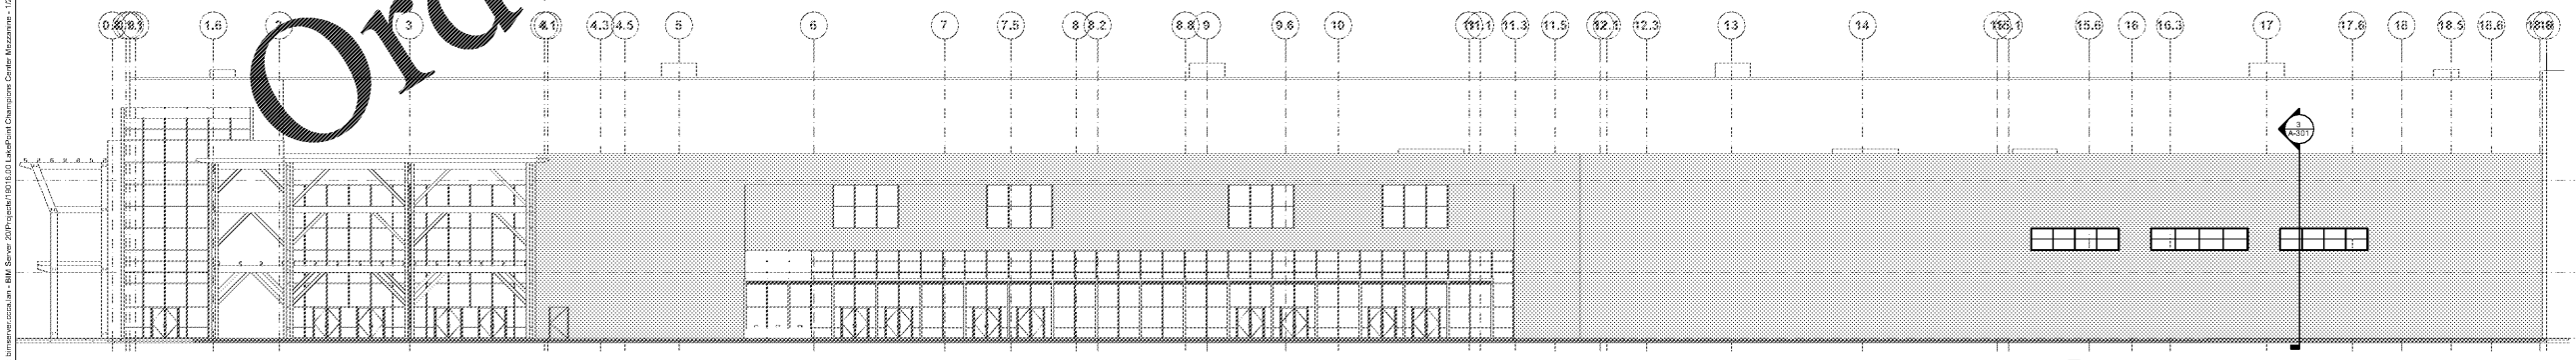

1 EXTERIOR ELEVATION--SOUTH
 SCALE: 1/16" = 1'-0"

Order Plans @

www.wjddilaine.com

WJDDilaine.com | BIM Server: 2019-Pavilion-REVISED-LakePoint-Chamberlain-Collins-Revit.rvt | 12/20/19