

COLOR LEGEND
P49E DARK GRAY
P78U WALMART BLUE (URETHANE-LIKE)
P126U PICKUP ORANGE (URETHANE-LIKE)
P135E MEDIUM GRAY

SHEET NOTES
1. POWER WASH 100% OF EXTERIOR WALLS PRIOR TO PAINTING.
2. PATCH AND REPAIR EXTERIOR WALL SURFACES DAMAGED OR EXPOSED DUE TO REMOVAL OF BUILDING MOUNTED ITEMS. TO MATCH ADJACENT AS REQUIRED.
3. REMOVE SEALANT AND BACKER MATERIAL FROM ALL BUILDING CONTROL JOINTS AND EXPANSION JOINTS. FILL AND SEAL JOINTS REF SPEC 07600
4. REFER TO DETAILS ON SHEET A2.1 FOR SUBSTRATE AND FINISH REQUIREMENTS AT LOCATIONS OF BUILDING MOUNTED SIGNS
5. RESURFACE EXISTING EIFS WHERE SHOWN (HATCHED AREA).
6. NOT USED.
7. PAINT EXTERIOR OF BUILDING AS SHOWN. PRIOR TO PAINTING WALL AT LOCATION(S) OF LIT ID/LOGO SIGN(S), COORDINATE SCOPE OF WORK WITH WALMART CM
8. NOT USED.
9. NOT USED.
10. NOT USED.
11. NOT USED.
12. NOT USED.
13. NOT USED.
14. NOT USED.
15. NOT USED.
16. DO NOT PAINT ALL PACK HOUSINGS
17. NOT USED.
18. NOT USED.
19. NOT USED.
20. REASON LOCATIONS WHERE SIGNS ARE BEING PLACED, FROM AREA BEHIND SIGN TO MATCH EXISTING COLOR. LEATHER PAINT OUT TO BLEND WITH EXISTING SIGN.

SGA Design Group, P.C.
 1437 Scenic Boulevard, Suite 550
 Tullahoma, Tennessee 37168
 Phone: (615) 257-8600
 Fax: (615) 257-8601
 www.sgadesigngroup.com

STIPULATION FOR REUSE
THIS DRAWING AND ALL INFORMATION CONTAINED HEREIN IS THE PROPERTY OF SGA DESIGN GROUP, P.C. AND IS TO BE USED ONLY FOR THE PROJECT AND SITE SPECIFICALLY IDENTIFIED HEREIN. IT IS NOT TO BE REPRODUCED, COPIED, OR TRANSMITTED IN ANY FORM OR BY ANY MEANS, ELECTRONIC OR MECHANICAL, INCLUDING PHOTOCOPYING, RECORDING, OR BY ANY INFORMATION STORAGE AND RETRIEVAL SYSTEM, WITHOUT THE WRITTEN PERMISSION OF SGA DESIGN GROUP, P.C.

CONSULTANTS

DEMOLITION NOTES
1. REMOVE ALL UNLIT EXTERIOR STUD MOUNTED BUILDING SIGNS.
2. REMOVAL OF LIT ID/LOGO SIGNS SHALL BE BY OTHERS.
3. NOT USED.
4. NOT USED.
5. NOT USED.
6. REMOVAL OF BUILDING MOUNTED ITEMS, SHOWN OR NOTED TO BE DEMOLISHED OR AS REQUIRED BY SCOPE OF WORK, SHALL OCCUR PRIOR TO PAINTING BUILDING. COORDINATE DEMOLITION WORK SO EXTERIOR PAINTING WILL OCCUR PRIOR TO INSTALLATION OF BUILDING MOUNTED ITEMS.


Walmart*
 SYLVIA, NC
 STORE NO: 2440.237
 19964011 | PHOTO
 2020 SPRB

ISSUE BLOCK

CHECKED BY: ROAVT
 DRAWN BY: CPMS
 PHOTO CYCLE: 12/22/19
 DOCUMENT DATE: 2/24/20

THIS REDUCED COPY OF THIS DRAWING IS PRINTED AT THE OFFICE OF SGA DESIGN GROUP. THE ELECTRONIC DOCUMENT IS RELIABLE FOR THE PURPOSE OF BUSINESS, CONTRACTUAL, AND/OR FACILITY MANAGEMENT. THIS DRAWING SHALL NOT BE COPIED, REPRODUCED, OR TRANSMITTED IN ANY FORM OR BY ANY MEANS, ELECTRONIC OR MECHANICAL, INCLUDING PHOTOCOPYING, RECORDING, OR BY ANY INFORMATION STORAGE AND RETRIEVAL SYSTEM, WITHOUT THE WRITTEN PERMISSION OF SGA DESIGN GROUP, P.C.

Order Plans @ www.LDILine.com

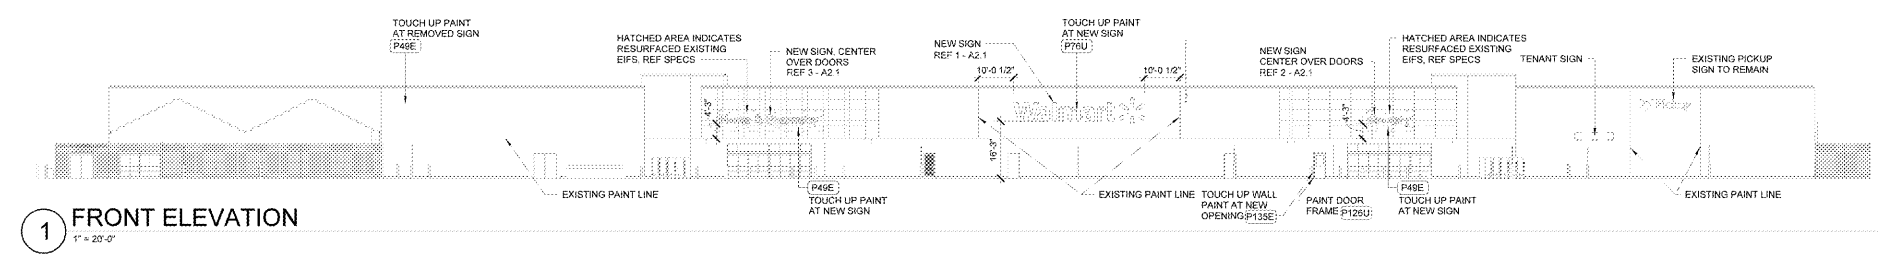

EXTERIOR ELEVATIONS

SHEET: **A2**

2/17/2020 10:23 AM