


2" GRIDS → 1 2 3 4 5 6 7 8 9 10 11 12 13 14 15 16 17 18 19

EROSION, SEDIMENTATION, & POLLUTION CONTROL PLAN AND COMPREHENSIVE MONITORING PROGRAM


EROSION, SEDIMENTATION & POLLUTION CONTROL PLAN LEGEND	
	CD CHECK DAM SMALL TEMPORARY BARRIER OR DAM CONSTRUCTED ACROSS A SWALE, DRAINAGE DITCH, OR AREA OF CONCENTRATED FLOW.
	Cd-S STONE CHECK DAM SMALL TEMPORARY BARRIER OR DAM CONSTRUCTED ACROSS A SWALE, DRAINAGE DITCH, OR AREA OF CONCENTRATED FLOW.
	Ch-1 CHANNEL STABILIZATION (WHIRLWHEEL) IMPROVING, CONSTRUCTING OR STABILIZING AN OPEN SWALE DRAINAGE DITCH TO AVOID EROSION OF CHANNEL LINING (WITH SOIL OR TEMPORARY EROSION CONTROL BLANKET).
	Ch-2 CHANNEL STABILIZATION (WRAP-RAP) IMPROVING, CONSTRUCTING OR STABILIZING AN OPEN SWALE DRAINAGE DITCH TO AVOID EROSION OF CHANNEL LINING (WRAP OR CONCRETE).
	Co CONSTRUCTION EXIT A STONE PAD AT THE SITE EXIT TO REMOVE MUD FROM TIRES (STONE SIZE: 1 1/2" X 1 1/2" DIA., THICKNESS: 2" SEE DETAIL).
	Di DIVERSION A RIDGE OF COMPACTED SOIL, CONSTRUCTED ABOVE, ACROSS OR BELOW A SLOPE TO DIVERT STORMWATER TO DRAINAGE STRUCTURES.
	Dnt TEMPORARY DOWNSTREAM STRUCTURE A PIPE, SECTIONAL CONDUIT, OR SIMILAR MATERIAL DESIGNED TO SAFELY CONDUCT SURFACE RUNOFF DOWN A SLOPE.
	Fr FILTER RING A TEMPORARY STONE BARRIER CONSTRUCTED AT STORM DRAIN INLETS AND POND OUTLETS.
	Lv LEVEL SPREADER A STRUCTURE TO CONVERT CONCENTRATED FLOW OF WATER INTO UNDISTURBED SHEET FLOW THIS SHOULD BE CONSTRUCTED ON SOILS ONLY.
	Rd ROCK FILTER DAM A TEMPORARY STONE FILTER DAM INSTALLED ACROSS DRAINAGE WAYS OR IN CONJUNCTION WITH A TEMPORARY SEDIMENT TRAP.
	Rf RETENTION STRUCTURE A STRUCTURE TO SERVE AS A TEMPORARY SEDIMENT TRAP TO FILTER SEDIMENT FROM RUNOFF. PREVENTING IT FROM LEAVING THE SITE. (PROPERLY STAKED HAY BALES OR FABRIC FENCE).
	Sf SILT FENCE SEDIMENT BARRIER SHALL HAVE SUPPORTS NO GREATER THAN 12 FEET ON CENTER, PROPERLY STAKED HAY BALES OR FABRIC FENCE. (SEE DETAIL, OSMWC - SENSITIVE AREA SILT FENCE).
	Sf-1 SILT FENCE SILT FENCE TO FILTER SEDIMENT FROM RUNOFF. PREVENTING CLEARING OPERATIONS.
	Sf-2 SILT FENCE EXCAVATING AROUND A STORM DRAIN DROP INLET, CURB INLET OR WEIR INLET TO CATCH SEDIMENT (SEE DETAIL). ALTERNATIVE APPROVED METHODS MAY ALSO BE USED ACCORDING TO THE MANUAL FOR EROSION AND SEDIMENT CONTROL IN GA LATEST EDITION.
	Sf-3 SILT FENCE SILT FENCE TO FILTER SEDIMENT FROM RUNOFF. PREVENTING CLEARING OPERATIONS.
CAUTION:

THE UTILITIES SHOWN ARE SHOWN FOR THE CONTRACTOR'S CONVENIENCE ONLY. OTHER UTILITIES MAY BE PRESENT BUT NOT SHOWN ON THESE DRAWINGS. THE ARCHITECT & ENGINEER ASSUME NO RESPONSIBILITY FOR THE UTILITY LOCATIONS SHOWN, AND IT SHALL BE THE CONTRACTOR'S RESPONSIBILITY TO DETERMINE THE EXACT LOCATIONS OF ALL UTILITIES WITHIN THE LIMITS OF THE WORK. ALL DAMAGE MADE TO THE EXISTING UTILITIES BY THE CONTRACTOR SHALL BE REPAIRED TO A "LIKE NEW" CONDITION. THE CONTRACTOR SHALL BEAR THE SOLE RESPONSIBILITY FOR ANY LOSSES THAT OCCUR FROM DAMAGES TO THE EXISTING UTILITIES.



Order Plans

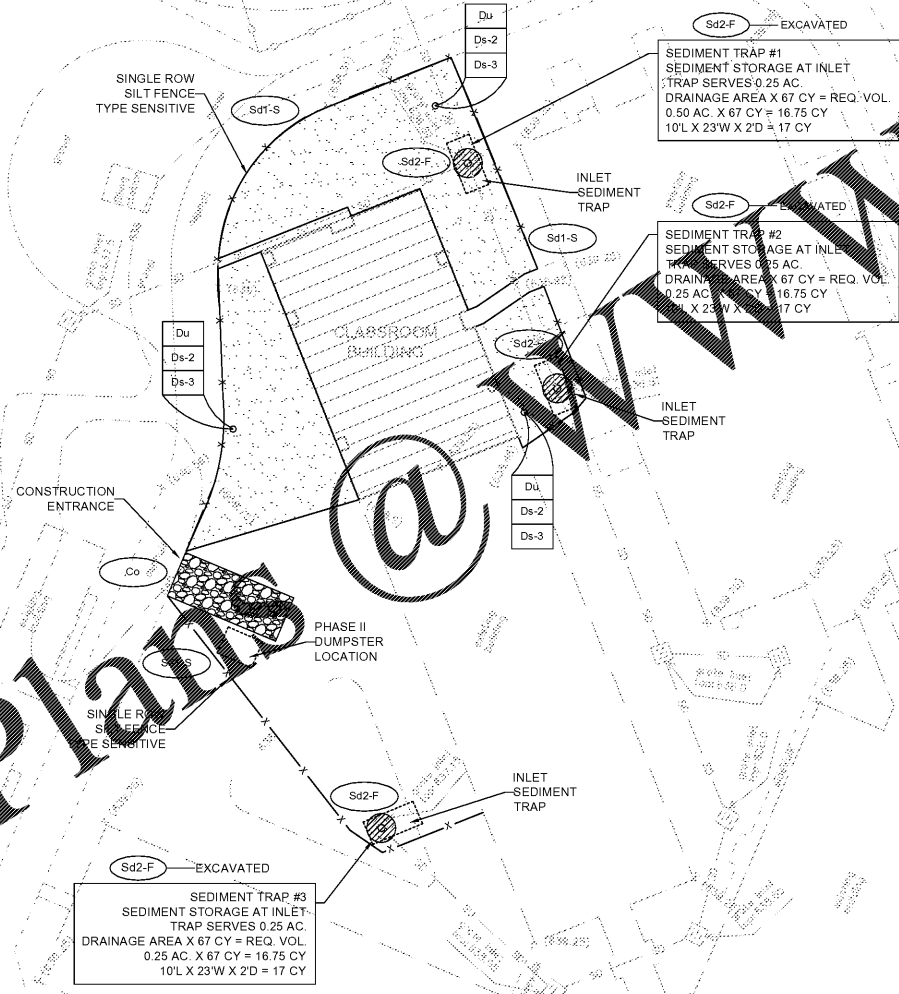

CERTIFIED PERSON:
PATRICK HALLAHAN
LEVEL II CERTIFIED DESIGN PROFESSIONAL
CERTIFICATION # 000006587
ISSUED: 07/06/2018
EXPIRES: 07/06/2021

SCALE: 1" = 30'

S&E PROJECT NUMBER	01-632-056
BID PACKAGE	BP-1
ISSUED FOR CONSTRUCTION	FEB. 4, 2020
Southern A/E R # Doc # Date	
7951 Trone Circle Austell, Ga 30168 (770) 419-7777	1 AD01 02/13/2020
architects & engineers	
FACILITY CODE NUMBER:	
(6) CLASSROOM ADDITIONS TO:	
CREEKSIDE MIDDLE SCHOOL	
CATAULA, GA	
HARRIS COUNTY BOARD OF EDUCATION	
HAMILTON, GA	
PHASE I (INTERMEDIATE) ES&PC PLAN	
DRAWING NUMBER	C207

"THIS SHEET IS TO BE USED FOR SEDIMENT AND EROSION CONTROL ONLY"