


Abby L
Thurman

Digitally signed by Abby L Thurman
DN: c=US, o=Unaffiliated, ou=A01410D000016DD, 534378000003578, cn=Abby L Thurman
Date: 2020.04.21 10:25:26 -05'00'

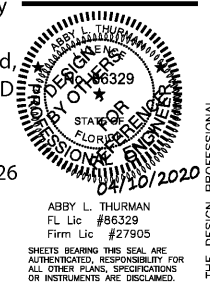


O'Reilly AUTO PARTS
CORPORATE OFFICES
233 SOUTH PATTERSON
SPRINGFIELD, MISSOURI 65602
(417) 862-2674 TELEPHONE

PROJECT:
NEW O'REILLY AUTO PARTS STORE
2425 COUNTY HIGHWAY 484
OCALA, FLORIDA

GRIDPOINT EMS

REPRODUCTION PROHIBITED WITHOUT THE EXPRESSED WRITTEN CONSENT OF THE DESIGN PROFESSIONAL.

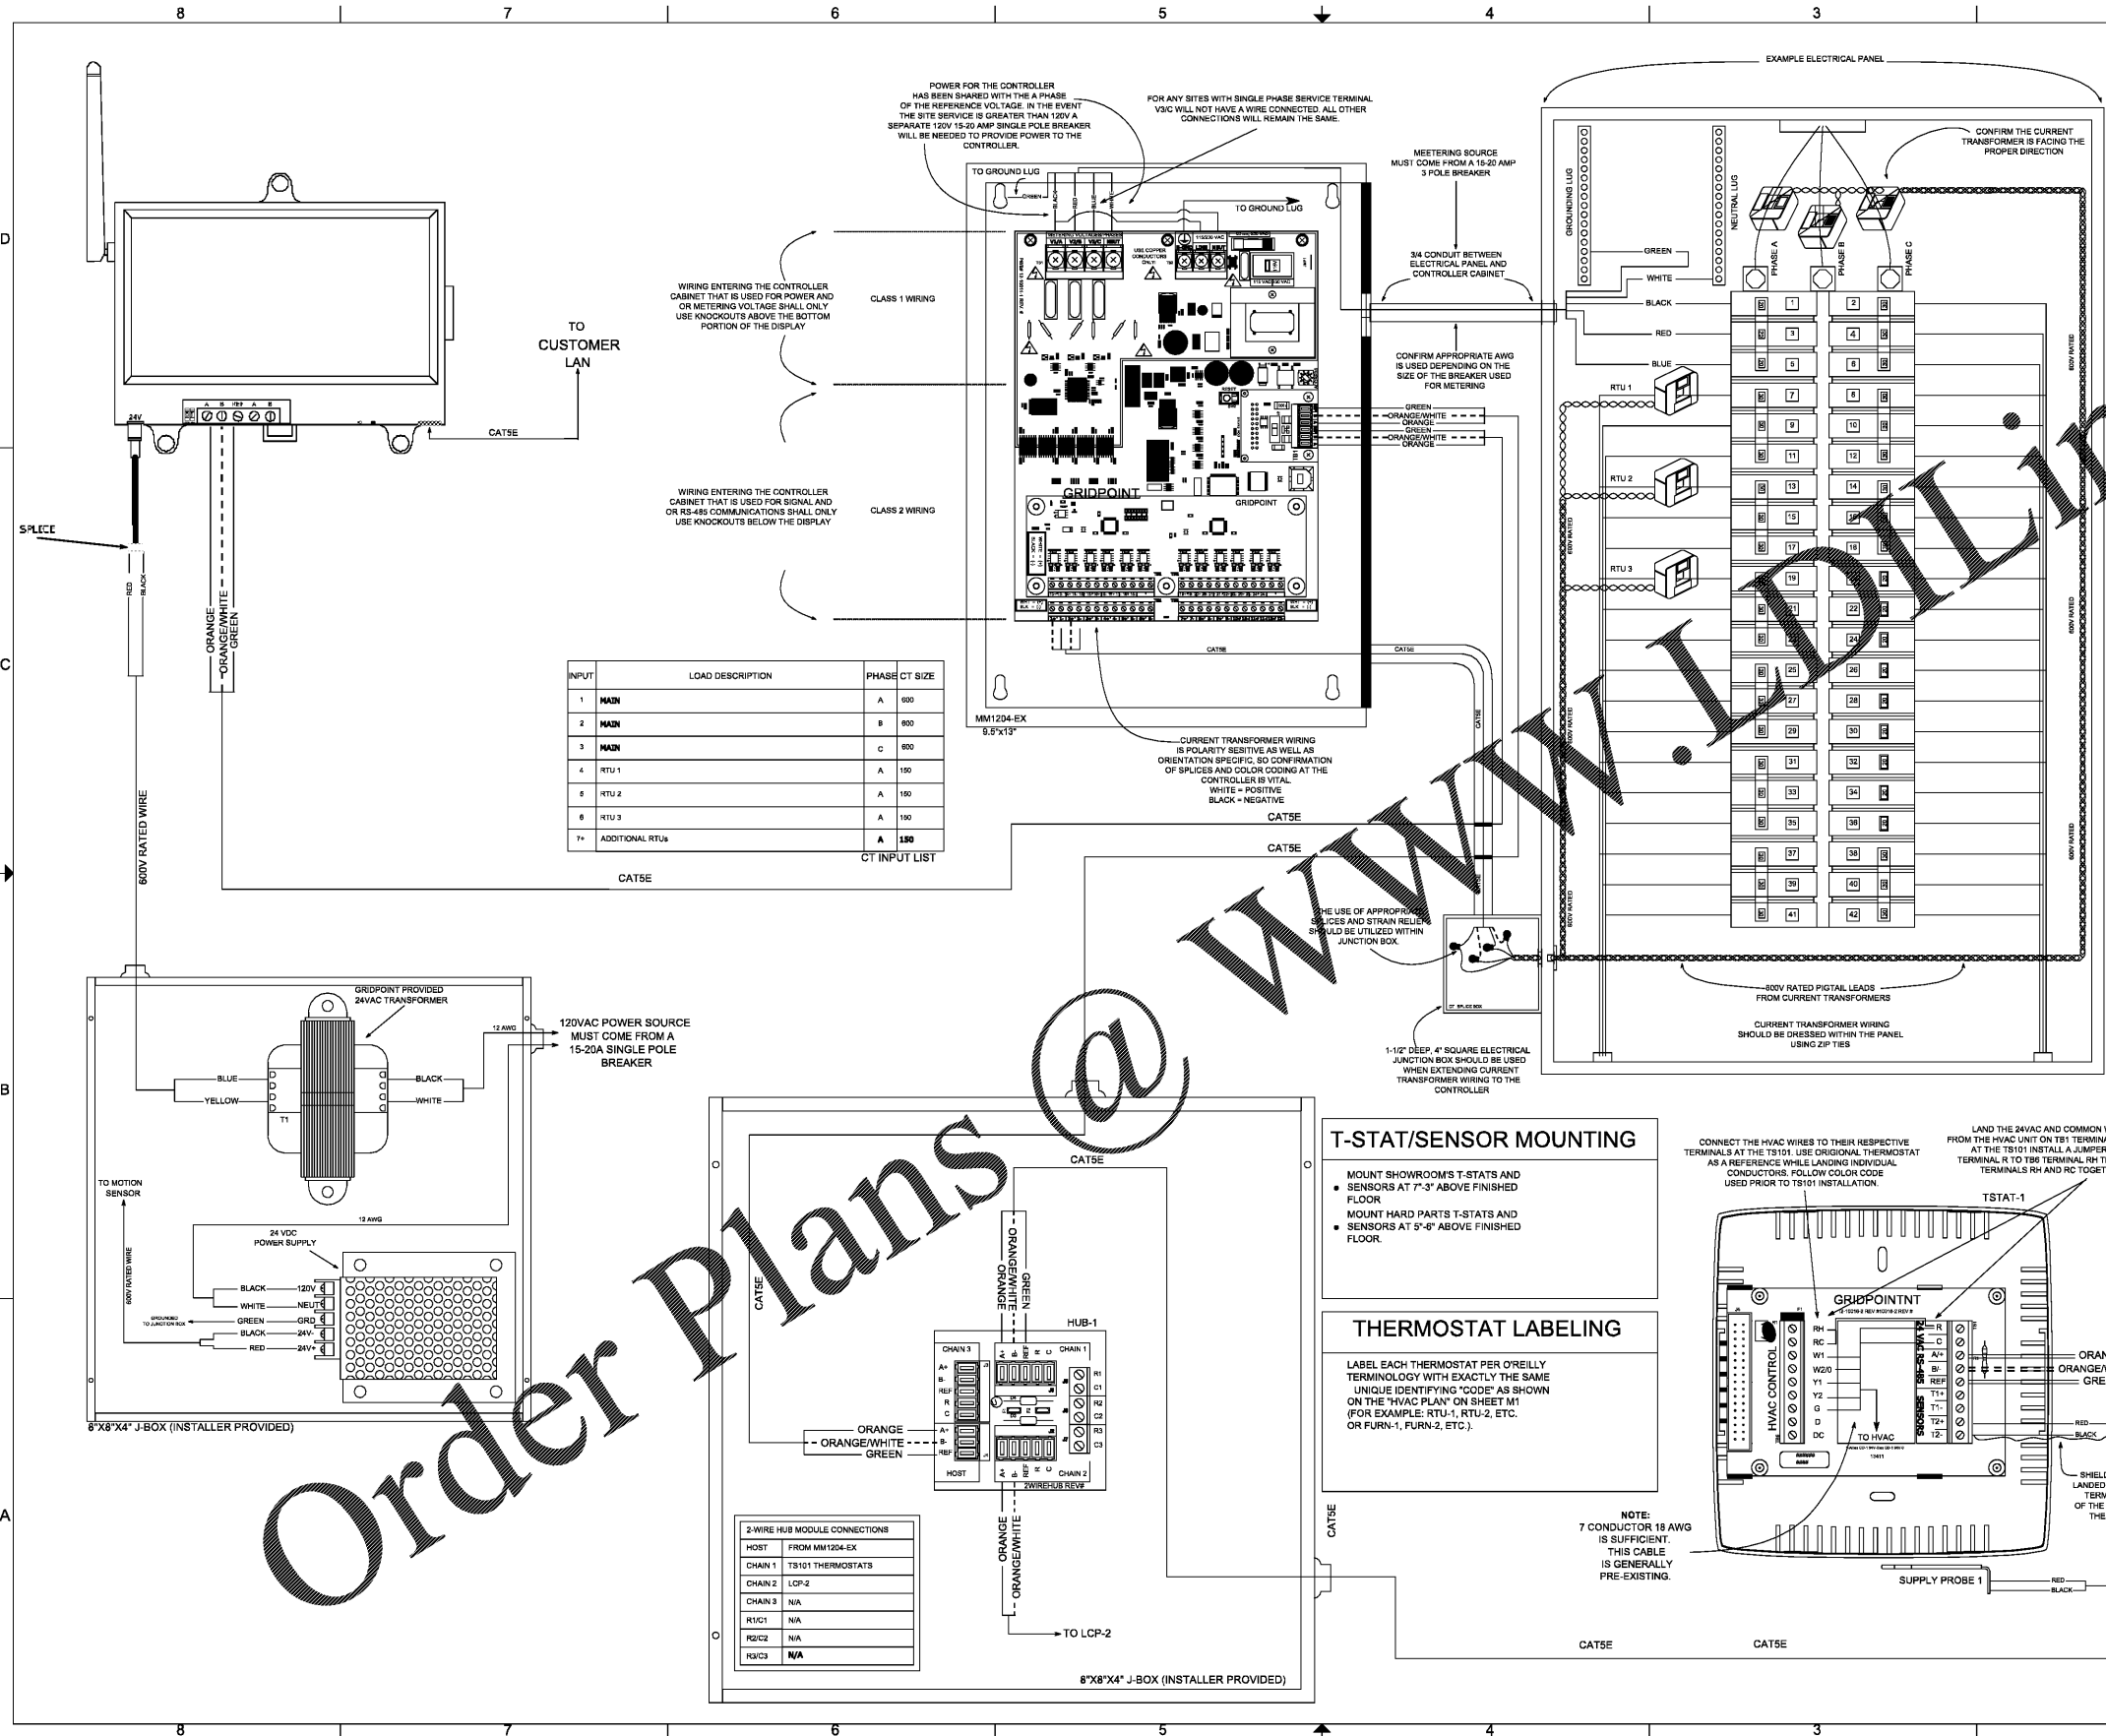

Order Plans @ www.dolline.com

O'REILLY PREFERRED ONE LINE DIAGRAM

5305 VALLEY PARK DRIVE SUITE # 2 - ROANOKE, VA 24019

GRIDPOINT CONTACT

PLEASE CONTACT GRIDPOINT INSTALLATION MANAGEMENT @ 866-868-8686 FOR INSTALLATION CONTACT BASED ON THE STORE LOCATION. EMAIL: SUPPORT@GRIDPOINT.COM

REV	DESCRIPTION	DATE	BY:
0	EM 1.0 CREATED	10/1/2018	DC
1	ADDED GP CONTACT AND OTHER NOTES SECTIONS	2/7/2019	DC
2	CORRECTED MOTION SENSOR POWER TO 24VDC	5/1/2019	DC
3	CHANGED CONTROLLER TO EC2000	3/12/2020	DC

SHEET TITLE: FULL SYSTEM MINUS LIGHTING/MOTION SENSORS

FILE NAME: O'REILLY PREFERRED ONE LINE DIAGRAM

DATE: 3/12/2020 DRAWN BY: DAVID COLWELL

SHEET NO: EM 1.0

REVISIONS

CONFIDENTIAL AND PROPRIETARY

DRAWN BY: LHT CHECKED BY: ALT/BLC
DATE: 04/01/2020
REVISION:
PROJECT NUMBER: OF7
SHEET NUMBER: EM1.0