


LIGHT FIXTURE SCHEDULE						
TYPE	DESCRIPTION	MANUFACTURER	LAMPS	VOLT	WATTS	REMARKS
SD	POLE MOUNTED EXTERIOR FIXTURE	COOPER LIGHTING® GLECON AF-04-LED-E1-15W-8K POLE: HSS 2M-205-Y-N1	LED	120/277	225	POLE MOUNTED LIGHT FIXTURE WITH TYPE S DISTRIBUTION MOUNTED ON 20' POLE.
SD2	POLE MOUNTED EXTERIOR FIXTURE	COOPER LIGHTING® GLECON AF-04-LED-E1-15W-8K POLE: HSS 2M-205-Y-N2	LED	120/277	450	POLE MOUNTED LIGHT FIXTURE WITH TYPE S DISTRIBUTION 2 MOUNTED AT 180° MOUNTED ON 20' POLE.
SE	POLE MOUNTED EXTERIOR FIXTURE	COOPER LIGHTING® GLECON AF-04-LED-E1-15L3-8K POLE: HSS 2M-205-Y-N1	LED	120/277	225	POLE MOUNTED LIGHT FIXTURE WITH TYPE S DISTRIBUTION MOUNTED ON 20' POLE.

FIXTURES 'SD', 'SD2', & 'SE' SHALL BE PURCHASED BY ELECTRICAL CONTRACTOR FROM LOCAL VENDOR. DUE TO LONG LEAD TIME, ORDER IMMEDIATELY UPON RECEIPT OF CONTRACT. PROPOSED SUBSTITUTE FIXTURES WILL BE CONSIDERED DURING THE FIRST WEEK OF CONSTRUCTION ONLY.

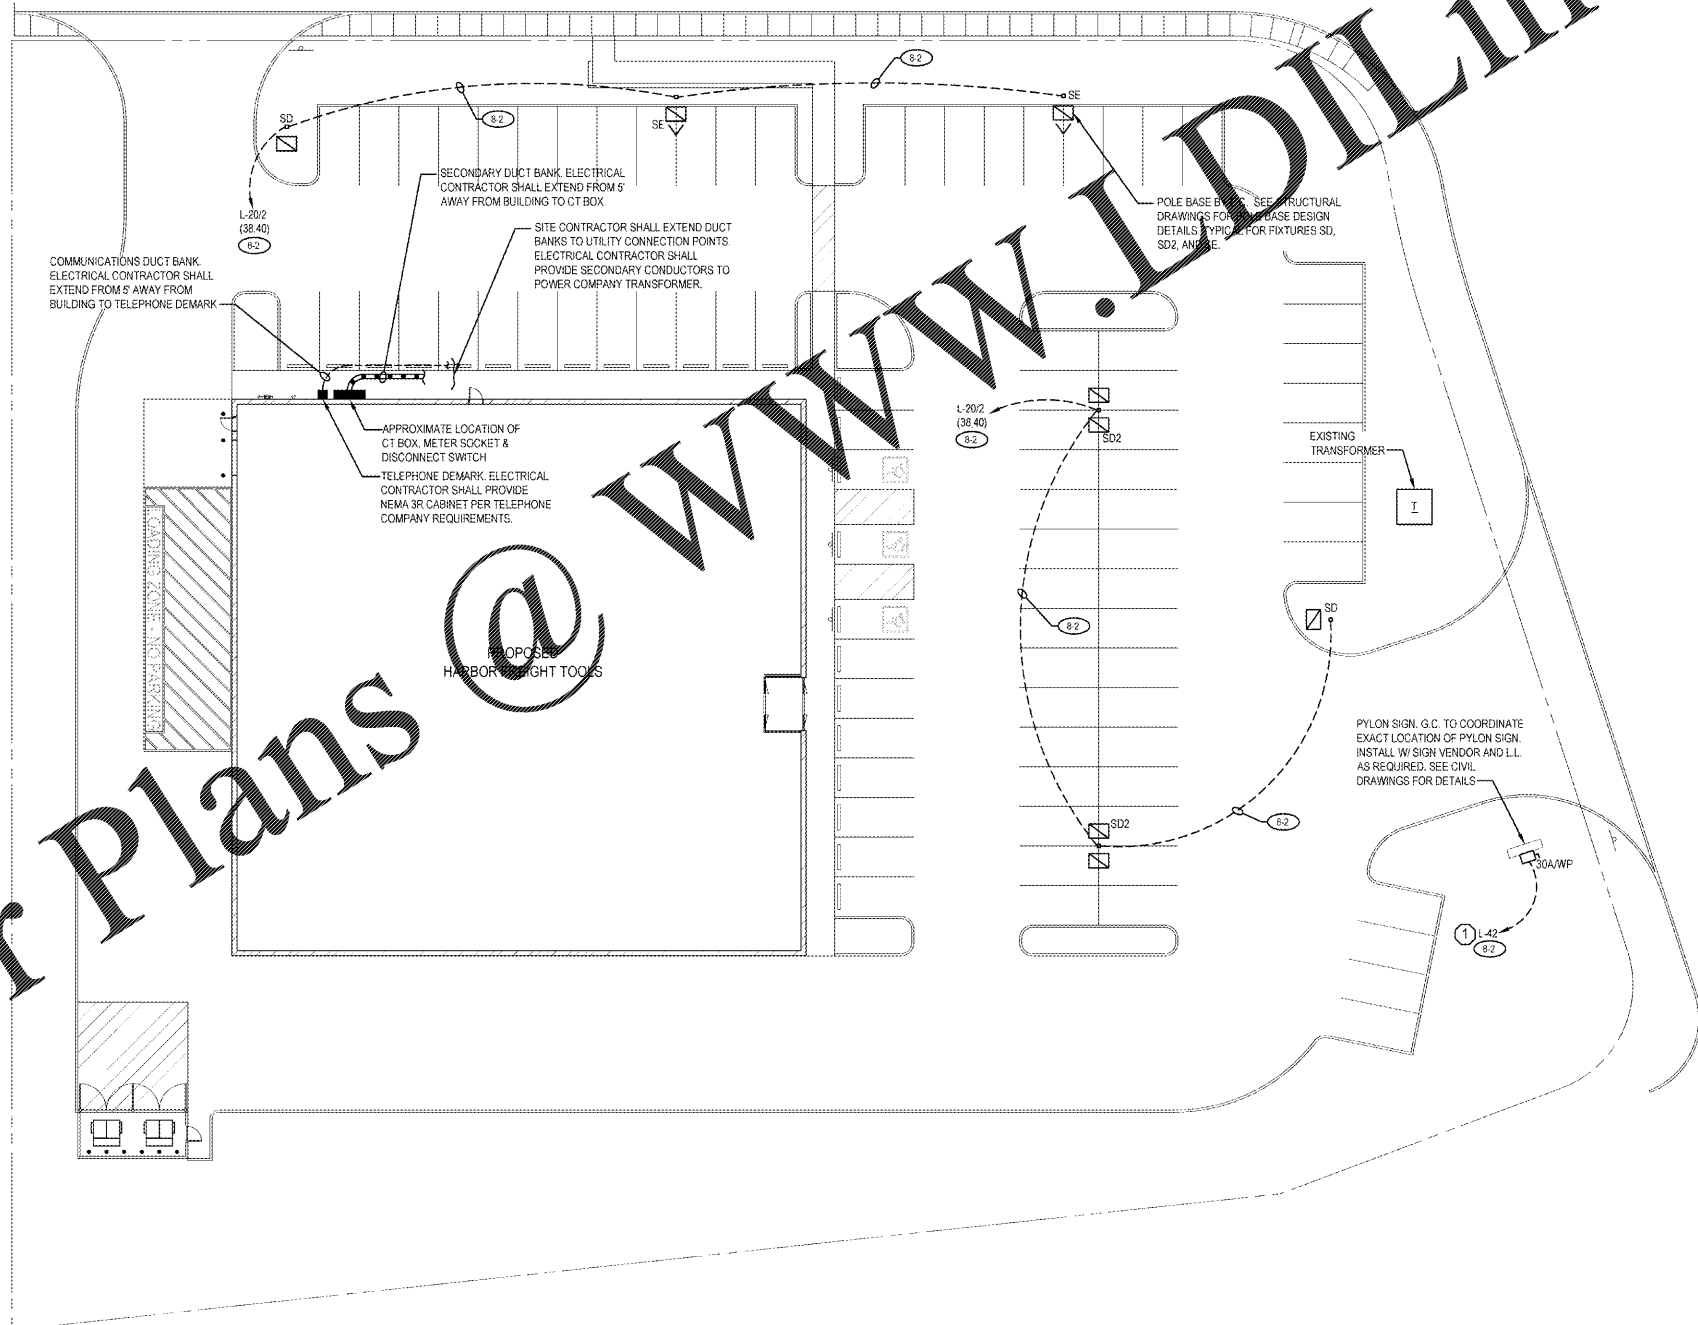

Order Plans @ www.LDILine.com

SITE PLAN
SCALE 1" = 20'-0"

ARCHITECTS, INC.
17710 Detroit Avenue Lakewood, Ohio 44107
Phone (216) 521-5134 Fax (216) 521-4824
www.adaarchitects.com

HARBOR FREIGHT TOOLS
705 WYATT ROAD NORTHWEST
CLEVELAND, TN 37312

DO NOT SCALE THESE DRAWINGS

#	DATE	TYPE
1		
2		
3		
4		
5		
6		
7		
8		
9		
10		

REVISIONS

SITE PLAN

DATE 06/02/20

JOB NO. 19155

E0.2
SHEET NO.

This document (instrument of service) was prepared by ADA Architects, Inc. ("ADA") specifically for the addressed project and is not intended for any other use. ADA makes no warranty, express or implied, regarding the accuracy, completeness, or timeliness of the information contained herein. This instrument of service shall not be used on other projects. For additional information regarding this project or for completion of this project by others without ADA's prior written consent, any use of this instrument of service shall be at the user's sole risk and without liability to ADA. ADA makes no warranty, express or implied, regarding the accuracy, completeness, or timeliness of the information contained herein. This instrument of service shall not be used on other projects. For additional information regarding this project or for completion of this project by others without ADA's prior written consent, any use of this instrument of service shall be at the user's sole risk and without liability to ADA. ADA makes no warranty, express or implied, regarding the accuracy, completeness, or timeliness of the information contained herein.