

COPYRIGHT NOTICE
This drawing is the property of the above referenced Professional and is not to be used for any purpose other than the specific project and site named herein, and cannot be reproduced in any manner without the express written permission from the Professional.

ISSUE RECORD

DATE	REV.	DESCRIPTION
05/20/2020		PERMIT SUBMISSION SET
08/07/2020	1	OUT TO BID SET

GENERAL NOTES:

- ALL PULL DIMENSIONS ARE TAKEN FROM OUTSIDE OF THE STEEL BASE FRAME OF THE BUILDING.
- ALL CROSS-OVER WIRES ARE TO BE LABELED FOR SITE ELECTRICIAN.
- ALL EMERGENCY AND EXIT SIGNS TO HAVE 90 MIN. BATTERY BACKUP AND TO BE CONNECTED AHEAD OF ANY CONTROL DEVICE.
- LIGHTING FIXTURE, MARKED "M" AND "H" AT EGRESS PATH, SHALL BE PROVIDED WITH BACKUP BATTERY (DUAL LITE LG-125VA/110W-T) TO PROVIDE EGRESS ILLUMINATION TO BE MOUNTED INSIDE USING TBMK T-GRAD MOUNTING KIT.
- CAT 5 CABLES NOT REQUIRED FOR THERMOSTATS.
- NOT USED.
- SET BI-LEVEL SENSOR FOR INTERIOR LIGHTING AT 70% OF FULL ON.
- INSTALL ALL WALL PACKS AT 96" AFF.
- FMS SHALL RE-INSTALL ALL LIGHTING FIXTURES AT MODULE LINES, WHICH NEED TO BE MOUNTED FOR SHIPPING.
- BUILDING FAÇADE AND LANDSCAPE LIGHTING SHALL BE BOLTED THROUGH PHOTOCELL AND TIMECLOCK FUNCTIONS BY MMB.

LEGEND

- J JUNCTION BOX OR OUTLET BOX CONCEALED ABOVE CEILING
- AFF ABOVE FINISHED FLOOR (OR OTHER FINISH)
- NL NIGHT LIGHT
- OS OCCUPANCY SENSOR
- T THERMOSTAT
- S TEMPERATURE SENSOR
- SW SWITCH
- RS ROTARY SWITCH
- M MOTOR SWITCH
- T SWITCH W/ TIMER

LIGHTING SCHEDULE

MARK	TYPE	DESCRIPTION	MANUFACTURER	CATALOG NUMBER	WATTAGE	QUANTITY
A	LINEAR LED GASKETED STRIP LIGHT	4" LED WET LOCATION LINEAR LUMINAIRE	CREE LIGHTING	WS4-C-60L-LRA-40K-8-UL	43 W	5
D	2' X 2' LED TROFFER	CR22 3 200 LUMENS UNIVERSAL 120-277V, 4.000K COLOR TEMPERATURE, 0-10V DIMMING 5%	CREE LIGHTING	ZR22-32L-40K-10V	35 W	32
E	DIRECTIONAL LED CHANNEL LIGHT	HIGH EFFICIENCY LED FOR RECESSED INSTALLATION	LSI INDUSTRIES	MWW4-LED-SS-NW-WHT-WHT-UE	28 W	12
G	EXIT COMBO UNIT	EMERGENCY EXIT COMBO UNIT WITH BATTERY BACKUP	E-CONOLIGHT	E-XCL2RW	4 W	4
H	LED WALL PACK	XSP WALL MOUNT LUMINAIRE, TYPE III OPTIC DISTRIBUTION, 5,700K COLOR TEMPERATURE, UNIVERSAL 120-277V, BRONZE FINISH	CREE LIGHTING	XSPW-5-WM-3ME-4L-57K-UL-BZ	31 W	3
J	TWIN HEAD EGRESS LIGHT	STANDARD EMERGENCY LIGHT WITH TWO ADJUSTABLE HEADS	E-CONOLIGHT	E-XYAD1106W	5 W	4
M	6" LED DOWNLIGHT	LR6-18L 6" LED DOWNLIGHT, GU24 BASE, 1,800 LUMENS, 120V, 3500K COLOR TEMPERATURE, DEEP RECESS - 20" SHIELD DIMMABLE TO 5%, DIFFUSE ANODIZED FINISH TRIM, HOUSING CATALOG # RC6-12V-GU24	CREE LIGHTING	LR6-18L-35K-120V-A-DR W/LT6A	20 W	2

PROFESSIONAL SEAL



08/07/2020

PROFESSIONAL IN CHARGE

FLOYD KEELS

PROJECT MANAGER

ERIC WONG

QUALITY CONTROL

FRANK TROWBRIDGE

DRAWN BY

MUSTAPHA CEESEY

PROJECT NAME

MURPHY EXPRESS

MURPHY OIL CONVENIENCE STORE

NW CORNER HWY 1 & OAK DRIVE, LEXINGTON SOUTH CAROLINA 29073

FREY MOSS STRUCTURE

1801 Rockdale Industrial Blvd.
Conyers, Georgia 30012
Voice: (800) 366-6385
Fax: (770) 483-6037
FMS JOB NUMBER G20MUD0051
FMS MODEL NUMBER XXXXXX

PROJECT NUMBER
20181975.5


SHEET TITLE

LIGHTING PLAN

SHEET NUMBER

EL2

PROTO V2.0 11/01/2019

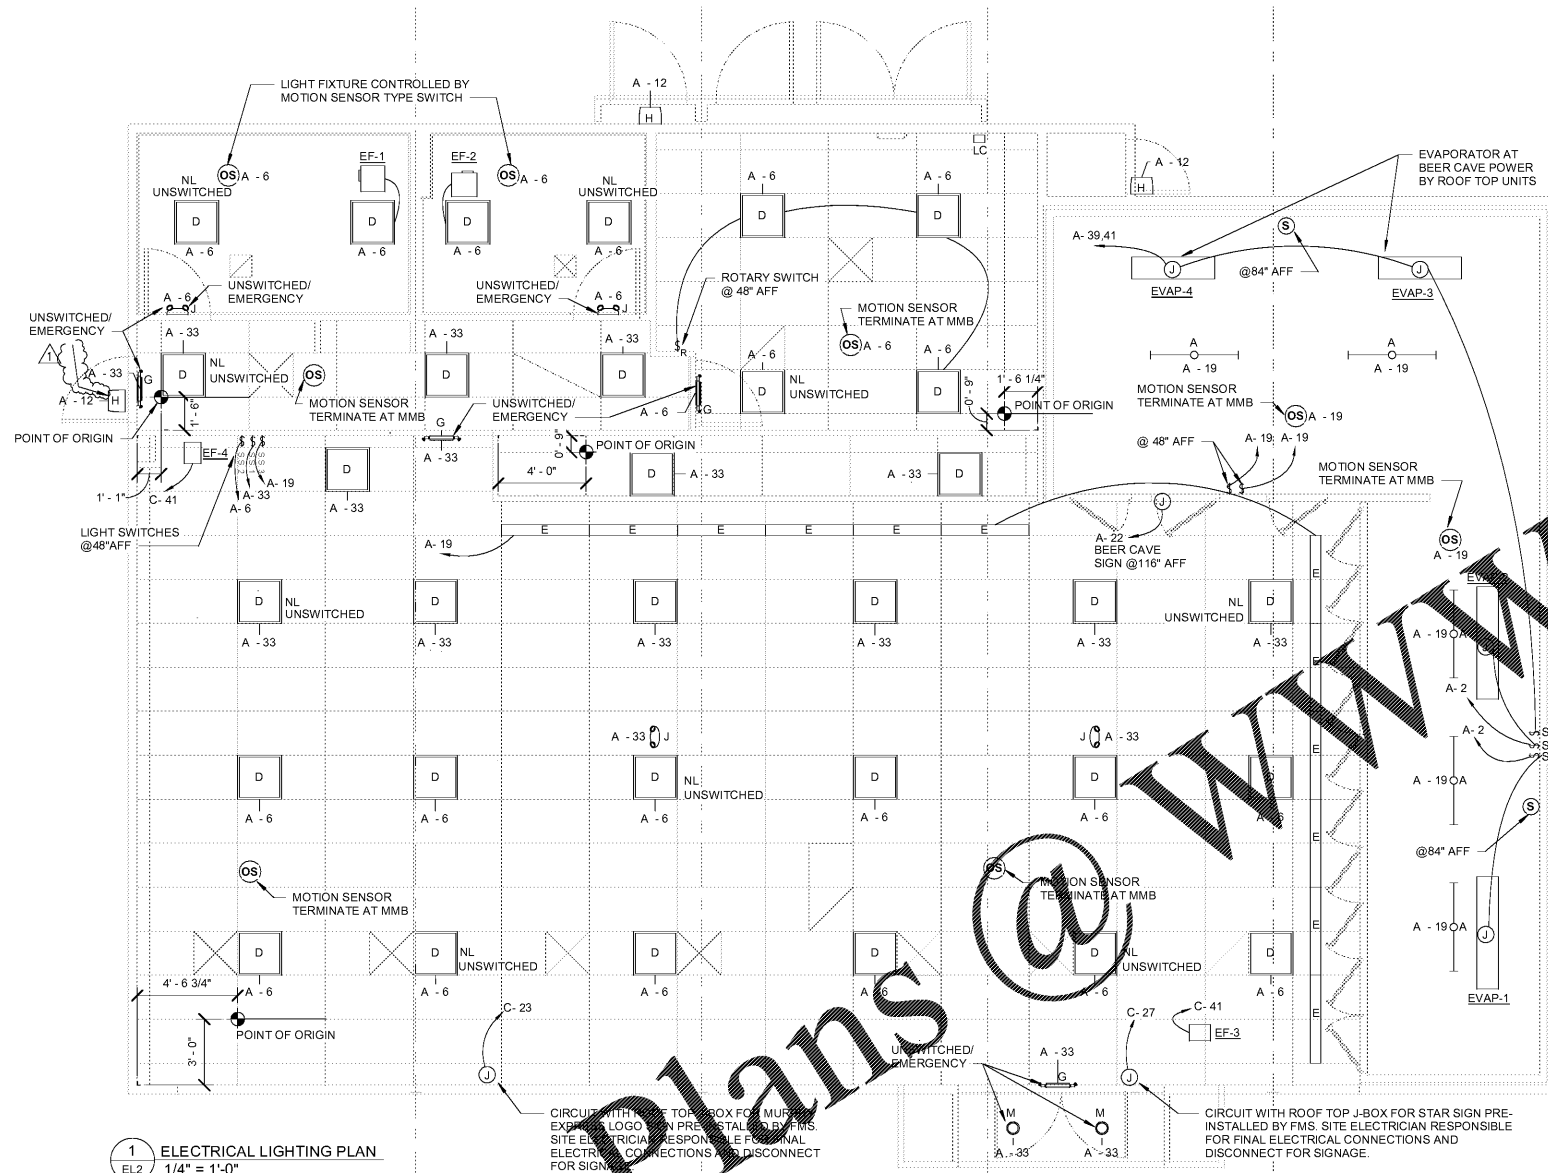

Order Plans @ www.LDOnline.com