



Order Plans @ [www.tnline.com](http://www.tnline.com)

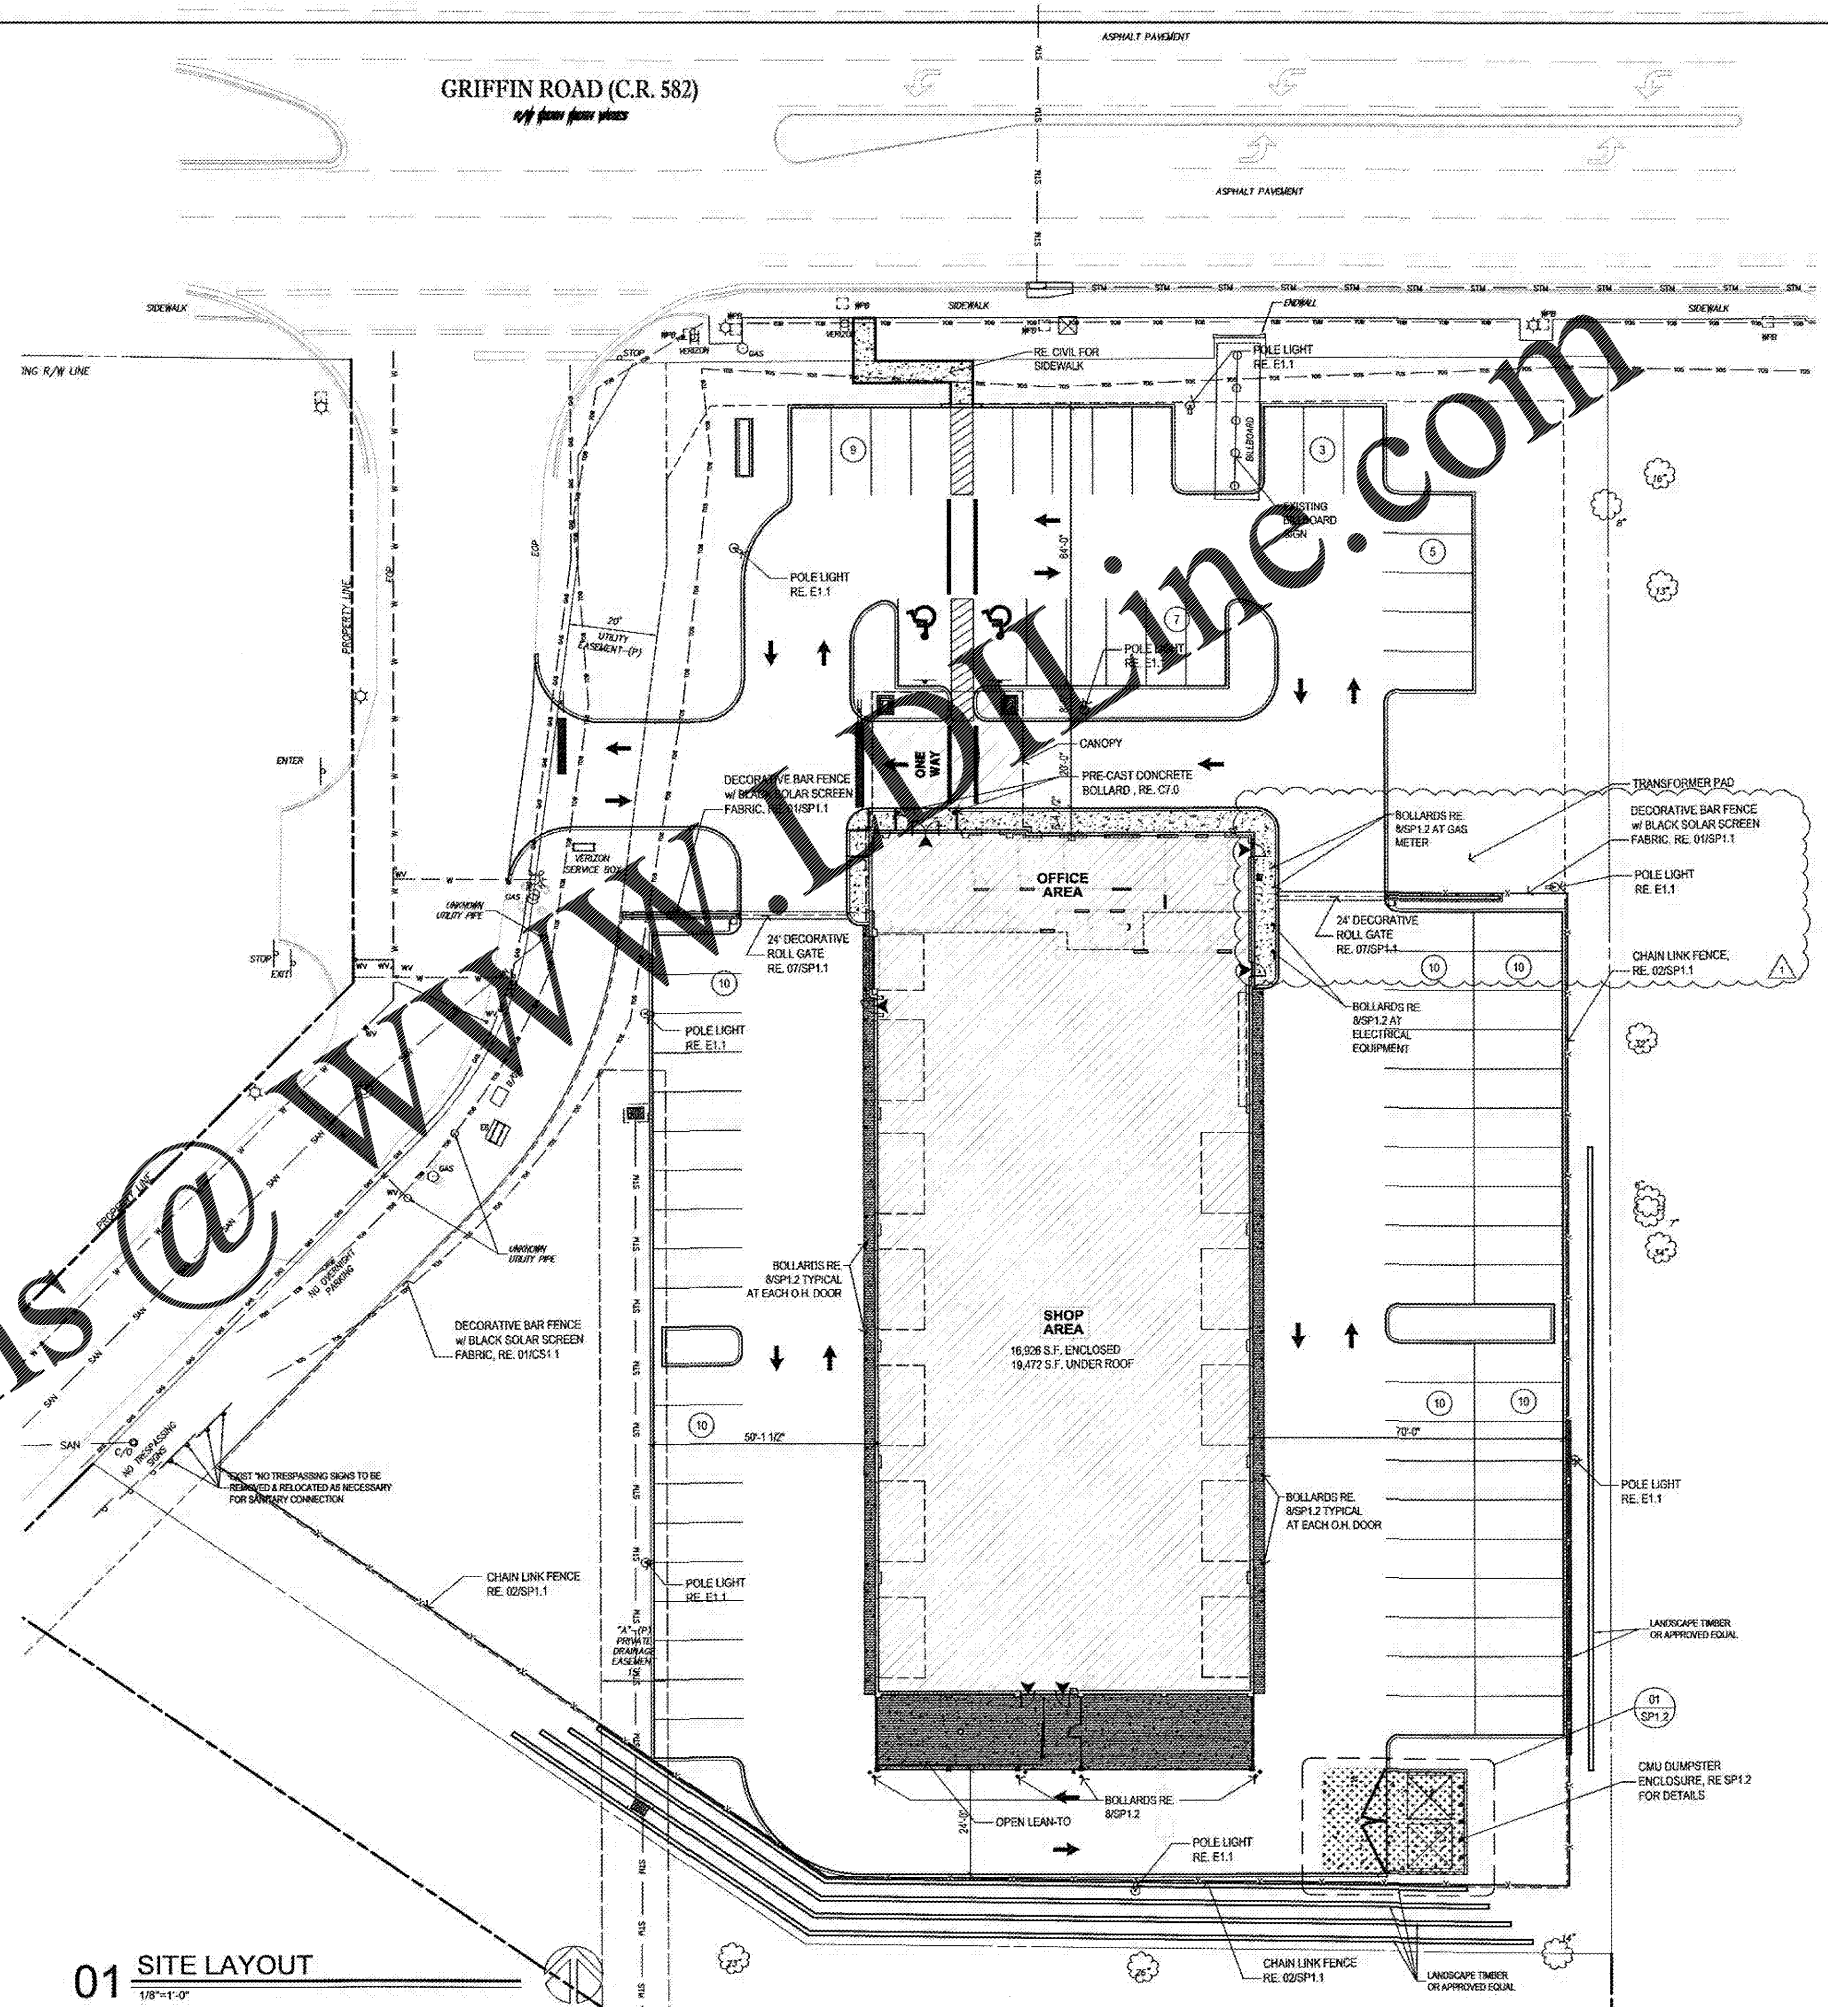

01 SITE LAYOUT  
1/8"=1'-0"

**CALIBER COLLISION**

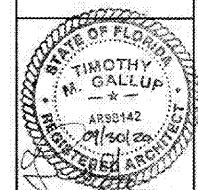

timothy m. gallup  
architect of record  
601 S. Boulder Ave., Suite 808  
Tulsa, Oklahoma 74119  
918.463.8000

| NO. | DATE | BY | DESCRIPTION |
|-----|------|----|-------------|
|     |      |    |             |
|     |      |    |             |

SITE PLAN - ARCHITECTURAL LAYOUT  
**CALIBER COLLISION**  
 2100 GRIFFIN RD  
 LAKELAND, FL  
 PROJECT NO. 202002  
 FILE NAME: 202002  
 DRAWN BY:  
 DATE: 09/09/2020  
 REVIEWED BY: TM/G

SP1.0