
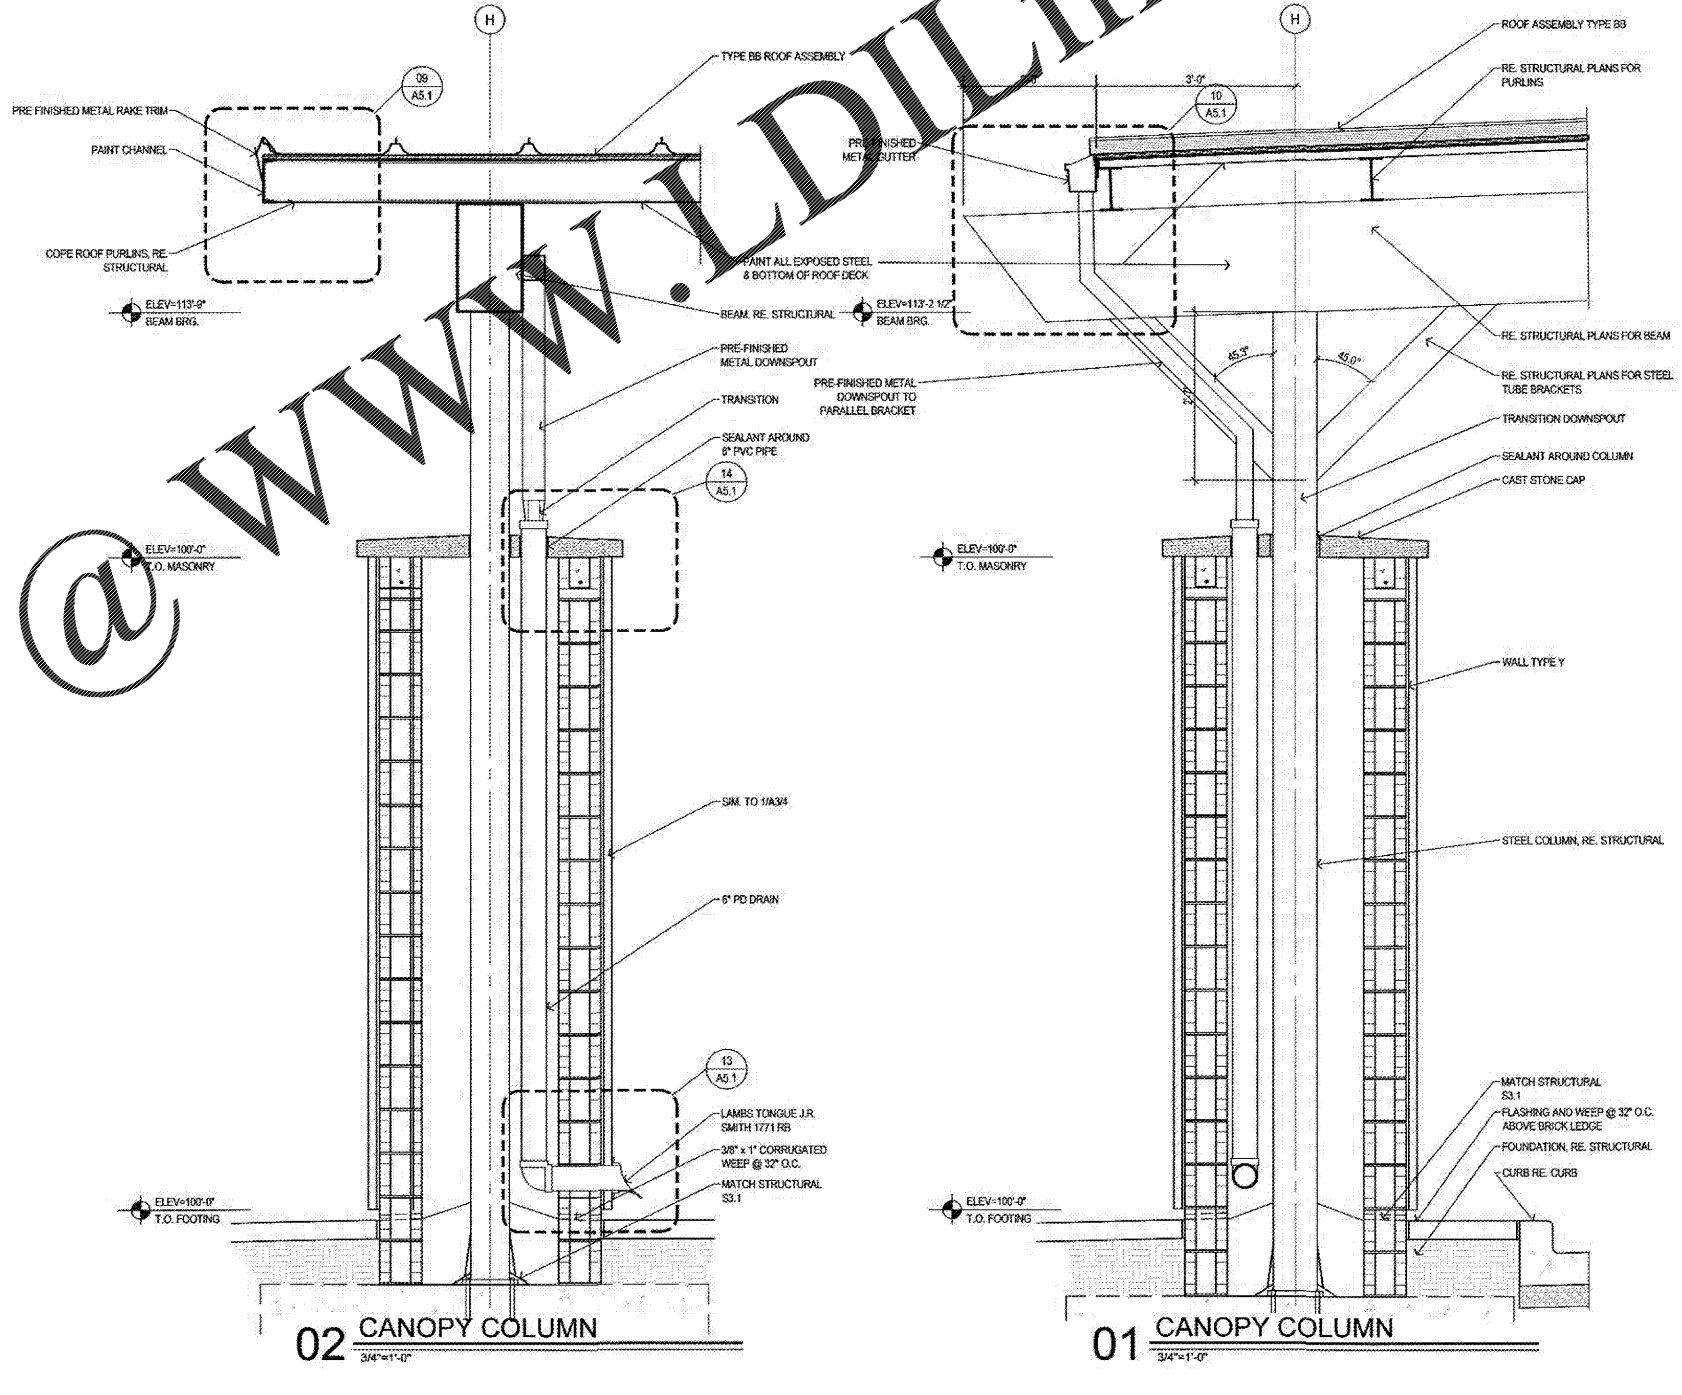
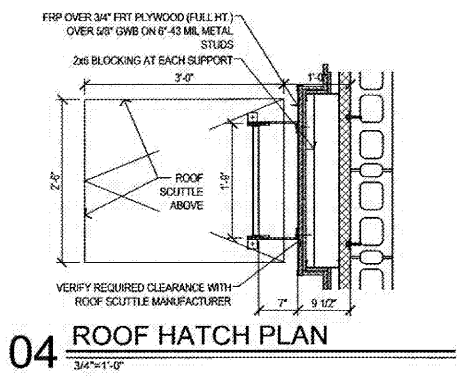


timothy m. gallup
architect of record
801 S. Boulder Ave., Suite 808
Tulsa, Oklahoma 74119
918.943.9800

NO.	DATE	BY	DESCRIPTION
1	8/15/2020	JMG	BUILDING DEPT. CORRECTIONS

FILE NAME: 202002
DRAWN BY:
DATE: 08/19/2020
REVIEWED BY: TMG

WALL SECTIONS
CALIBER COLLISION
2100 GRIFFIN RD
LAKELAND, FL
PROJECT NO. 202002

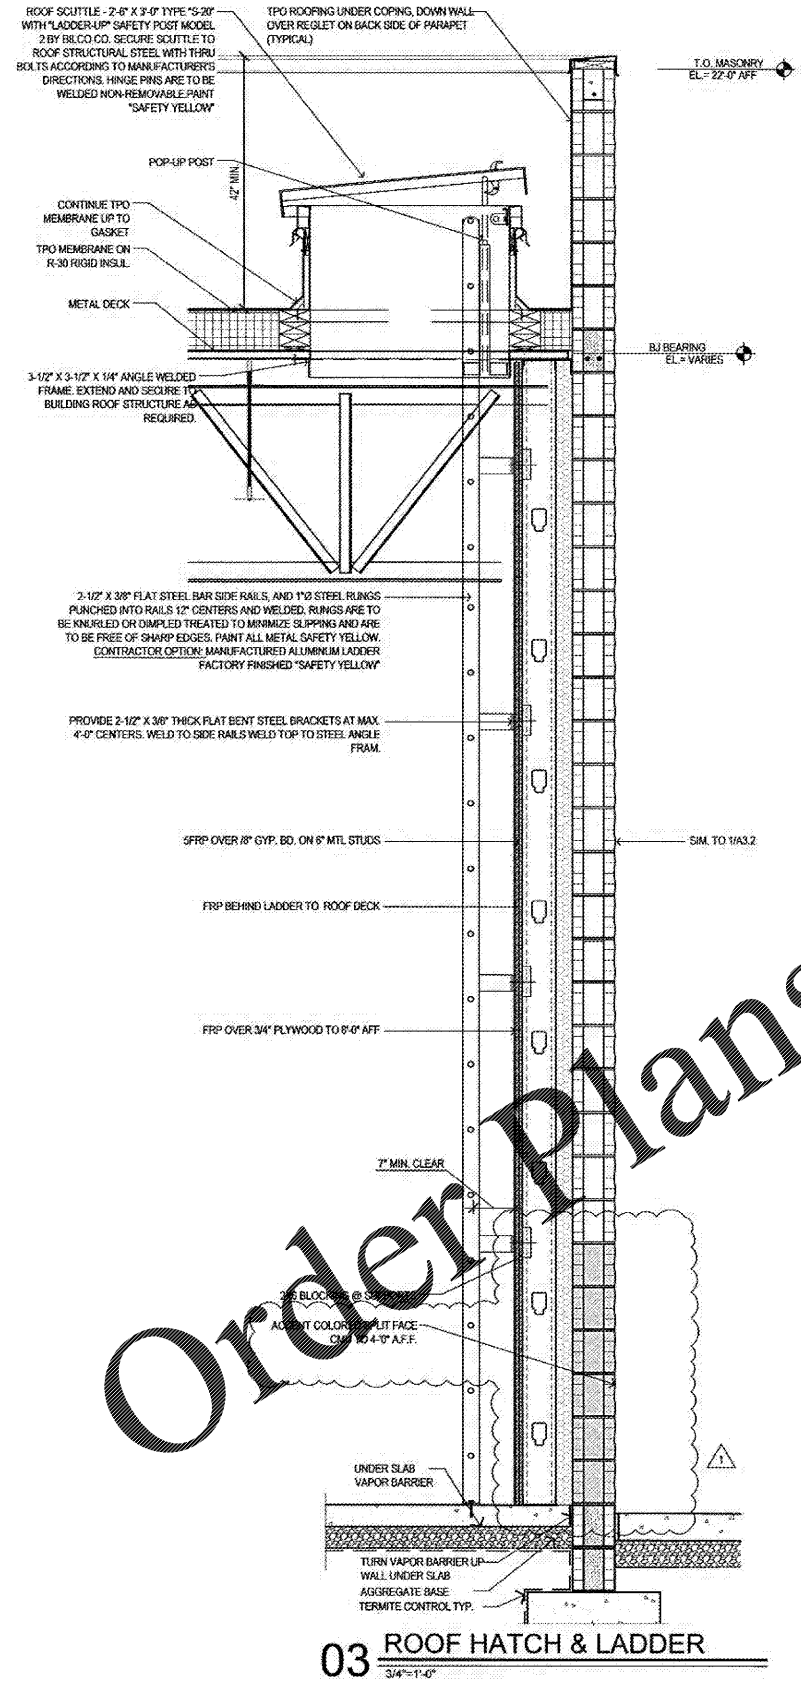

Order Plans @ WWW.LDILine.com