


GENERAL ELECTRICAL NOTES

- ELECTRICIAN SHALL PROVIDE ALL CONDUITS WITH PULL STRINGS AS REQUIRED TO ALL DATA DROPS. ELECTRICIAN SHALL COORDINATE ALL CONDUIT RUNS WITH IT INSTALLER.
- ALL TELEPHONE/DATA LOCATIONS, CONDUIT ROUTING, AND SIZES SHALL BE COORDINATED AND VERIFIED WITH IT MANAGER PRIOR TO INSTALLATION.
- CONTRACTOR SHALL MAKE ALL FINAL CONNECTIONS AS REQUIRED, TO OWNER PROVIDED EQUIPMENT, COORDINATE EXACT LOCATIONS AND REQUIREMENTS WITH OWNER PRIOR TO ROUGH-IN AND/OR INSTALLATION.
- ALL TELEPHONE/DATA CONNECTION LOCATIONS SHALL BE COORDINATED WITH ARCHITECT. REFER TO ARCHITECTURAL ELEVATIONS, CASEWORK, SHOP DRAWINGS, AND EQUIPMENT INSTALLATION DRAWINGS FOR MORE INFORMATION.
- ELECTRICAL DEVICES LOCATED IN AUTOMOTIVE AND SHOP REPAIR AREAS, SHALL NOT BE MOUNTED BELOW 30" A.F.F., IN ACCORDANCE WITH NEC REQUIREMENTS.
- CALLER COLLISION SHALL COMPLY WITH WITH THE INTERNATIONAL FIRE CODE GROUNDING REQUIREMENTS. ANY AND ALL STATIC-PRODUCING EQUIPMENT LOCATED IN FLAMMABLE GAS STORAGE OR USED AREAS, SHALL BE GROUNDED.
- ALL LOW VOLTAGE CABLING IN SHOP AREAS, SHALL BE COMPLETELY ENCLOSED IN CONDUIT AND ROUTED BACK TO THE IT ROOM. COORDINATE AND CONFIRM ROUTING WITH IT MANAGER PRIOR TO INSTALLATION.


- CONTRACTOR SHALL PROVIDE LONG SWEEP RADIUS ELBOWS FOR ALL TELEPHONE/DATA CONDUIT ROUTING. 90 DEGREE ELBOWS ARE NOT TO BE USED/INSTALLED.
- ALL CONNECTIONS/DEVICES SHOWN ARE FOR SPECIFIED EQUIPMENT. EQUIPMENT IS SUBMITTED AND APPROVED FROM DIFFERENT MANUFACTURERS AND HAVE DIFFERENT REQUIREMENTS. COORDINATE ALL ELECTRICAL REQUIREMENTS FOR EACH PIECE OF EQUIPMENT THAT'S PROVIDED AND REVISE TELEPHONE/DATA CONNECTIONS AS REQUIRED TO MATCH MANUFACTURERS RECOMMENDATION AND SPECIFICATION. ALL ADDITIONAL COST ITEMS FOR UPGRADING THE TELEPHONE/DATA COMPONENTS SHALL BE THE RESPONSIBILITY OF THE CONTRACTOR PROVIDING SUBMITTED EQUIPMENT.
- ALL TELEPHONE/DATA RECEPTACLES SHALL BE MOUNTED AT 18" A.F.F. UNLESS NOTED OTHERWISE. COORDINATE EXACT HEIGHTS WITH ARCHITECT AND REFER TO ARCH DRAWINGS FOR ALL DEVICE ELEVATIONS.
- ALL EXPOSED CONDUIT IN SERVICE BAY AREA, SHALL BE ROUTED TO CREATE 90 DEGREE ANGLES. CONTRACTOR SHALL ROUTE ALL SERVICE BAY AREA HOME RUNS ABOVE STRIPED PAINTED WALKWAY AREA, TO STRUCTURE.
- VERIFY AND COORDINATE ALL TELEPHONE/DATA REQUIREMENTS, CONNECTIONS, EQUIPMENT, AND LOCATIONS FOR ALL BOOTHS WITH MANUFACTURER PRIOR TO ROUGH-IN. REFER TO MANUFACTURERS CUTSHEETS AS NEEDED.

ELECTRICAL NOTES BY SYMBOL "◇"

- JUNCTION BOX MOUNTED FOR WIRELESS SYSTEM BY OTHERS.
- JUNCTION BOX MOUNTED FOR SPEAKER SYSTEM BY OTHERS.
- JUNCTION BOX MOUNTED AT STRUCTURE ABOVE FOR TELE/DATA CONNECTION TO FRAMERACK COMPUTER. COORDINATE EXACT LOCATION AND DIMENSIONS WITH ARCHITECT AND OWNER PRIOR TO INSTALLATION.
- ALL CONDUITS AND WIRING FOR BOOTH NOT TO BE INSTALLED TO FINAL LOCATIONS UNTIL INSTALLATION OF BOOTH. COORDINATE SCHEDULE AND EXACT LOCATION OF POWER WITH INSTALLATION WITH BOOTH REPRESENTATIVE.

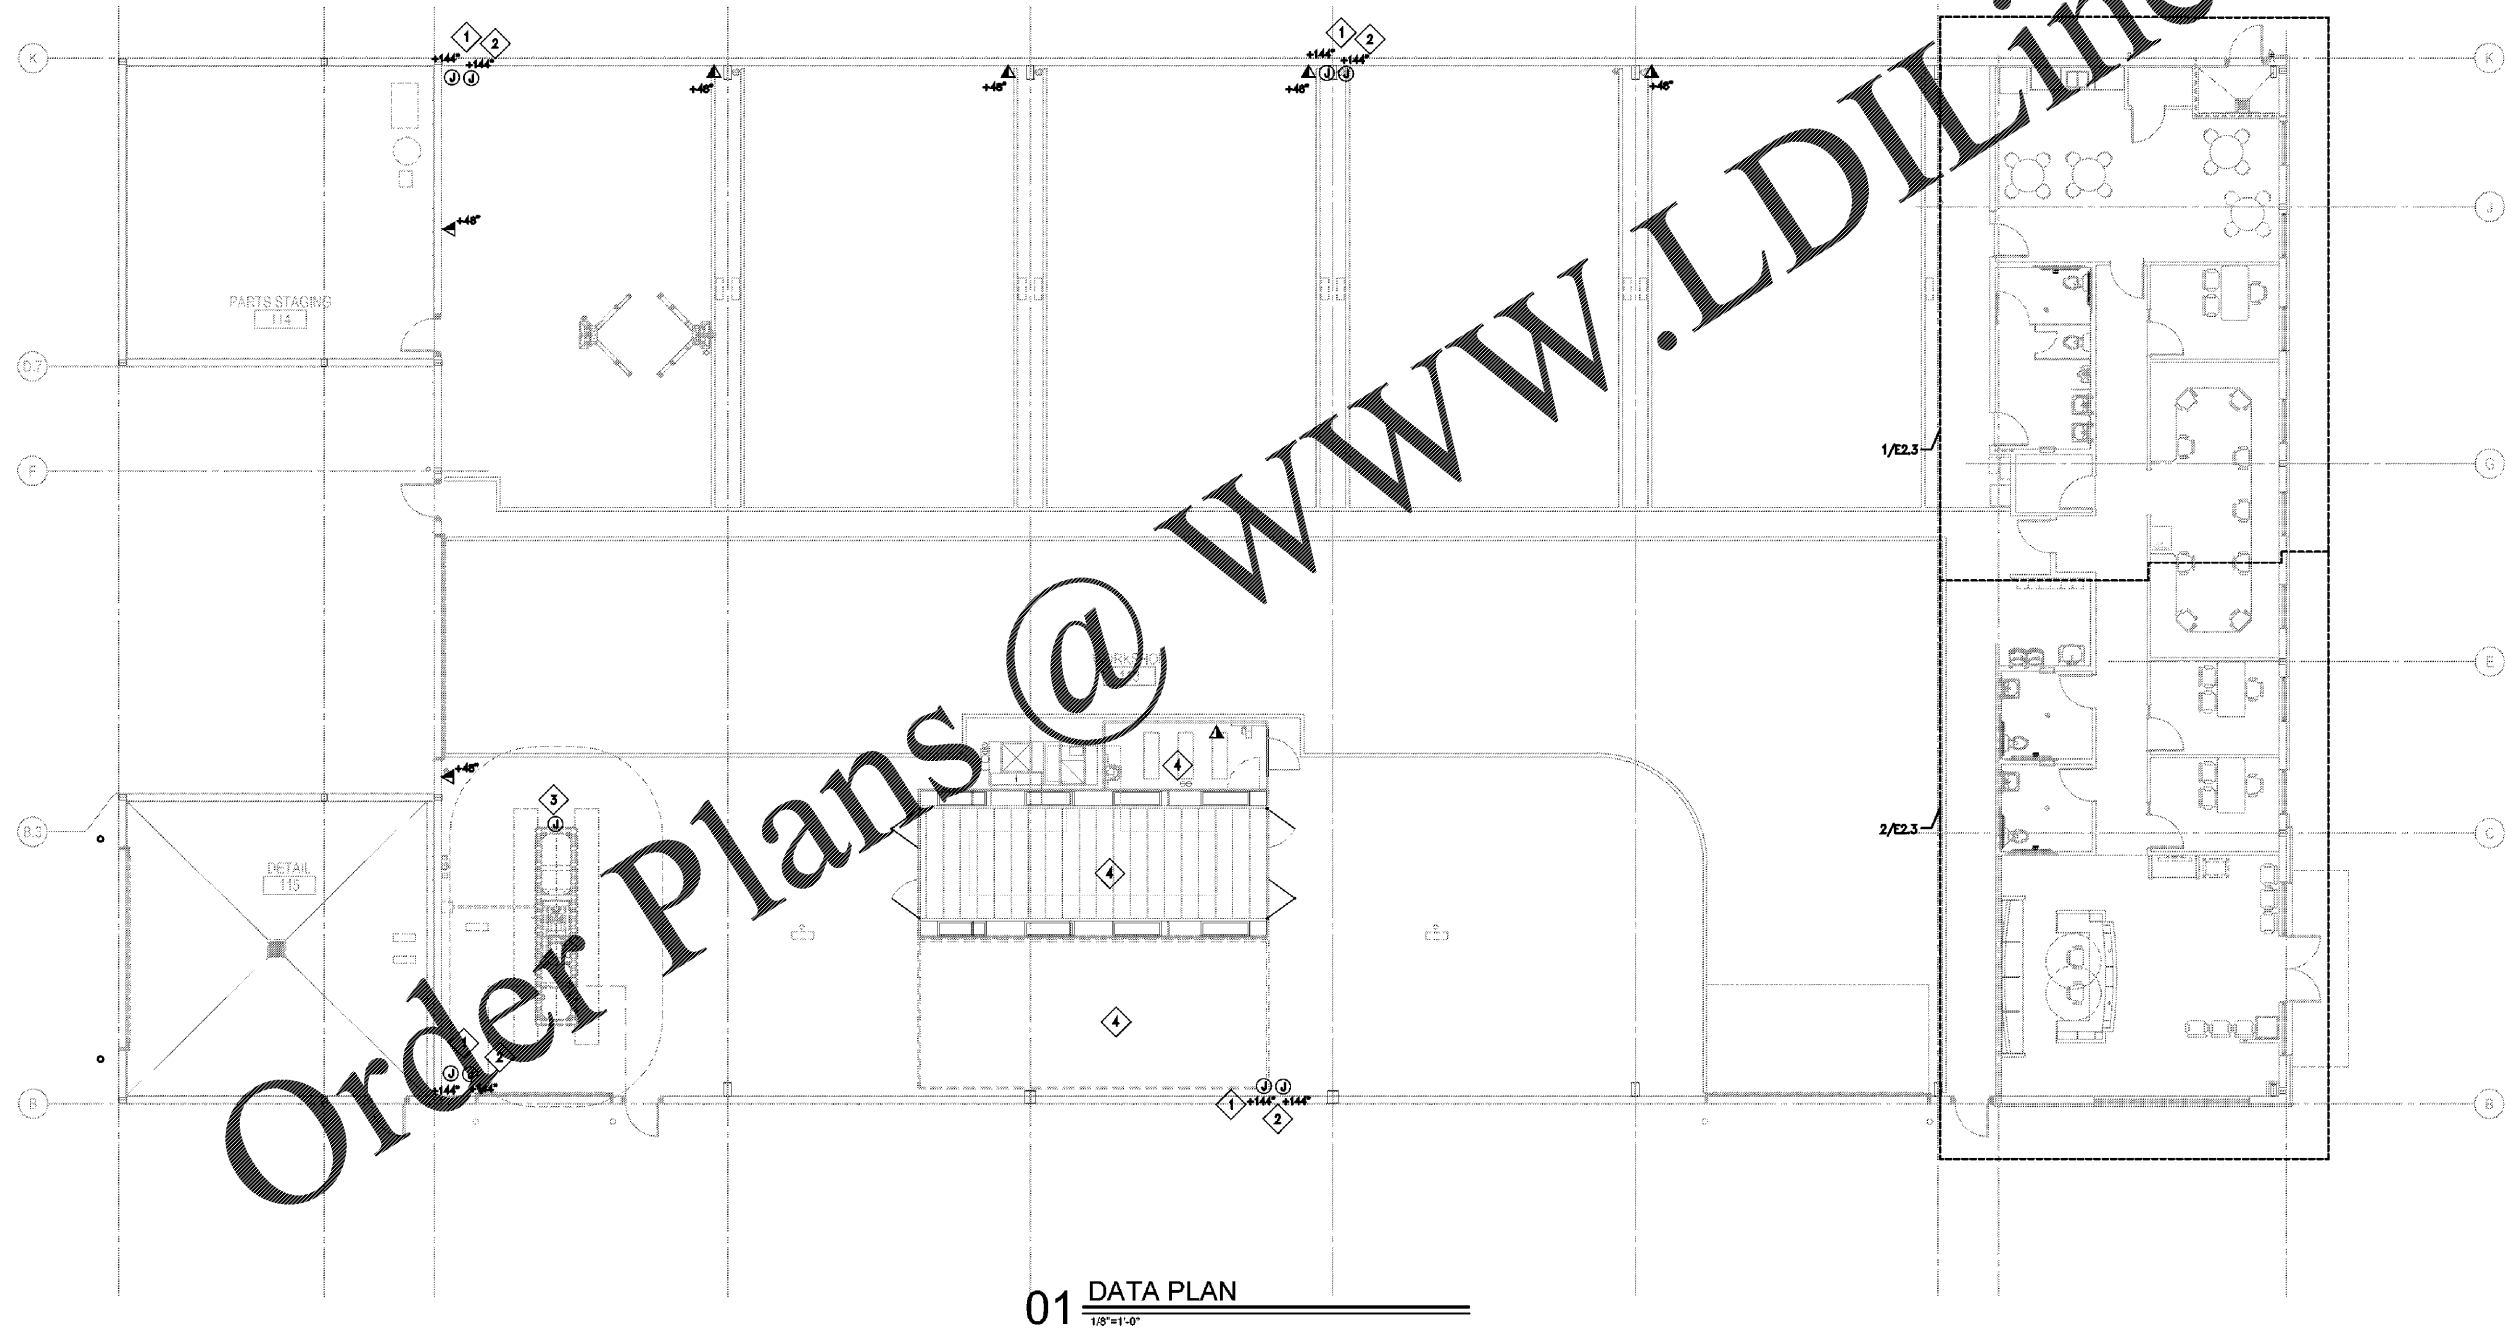

01 DATA PLAN
1/8"=1'-0"

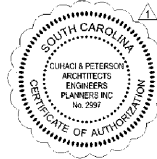

PROJECT NO. 220057	RELEASE PERMIT COMMENT RESPONSE 04/23/20	CLIENT NAME Cross Development 4336 Marsh Ridge Carrollton, TX 75010
DATE 07/08/2020	PROJECT NAME Caliber Collision Five Forks (161) 1215 East Butler Rd Greenville, SC 29607	PROJECT TITLE Data Plan
DRAWN NO	CHECKED IS	DATE 10/22/2020

1925 Prospect Ave.
Orlando, FL 32814
P (407) 661-9100
F (407) 661-9101
www.cp.com
Florida Corporate Certificate #AA 0006256

