

147 Wappoo Creek Drive
Suite 400
Charleston, SC 29412


P 843.762.2222

LEGEND


- HORIZONTAL SIDING. ALL DEVICES AND FIXTURES TO BE CENTERED ON SIDING AND OUTRIGGERS.
- STRUCTURAL STANDING SEAM METAL ROOF SYSTEM SEAMS TO BE CENTERED BETWEEN OUTRIGGER PAIRS. SEE DETAIL 3 ON SHEET A511.

GENERAL NOTES


A SPOT ELEVATIONS FOR REFERENCE ONLY. GRADE VARIES, REFER TO CIVIL DRAWINGS.

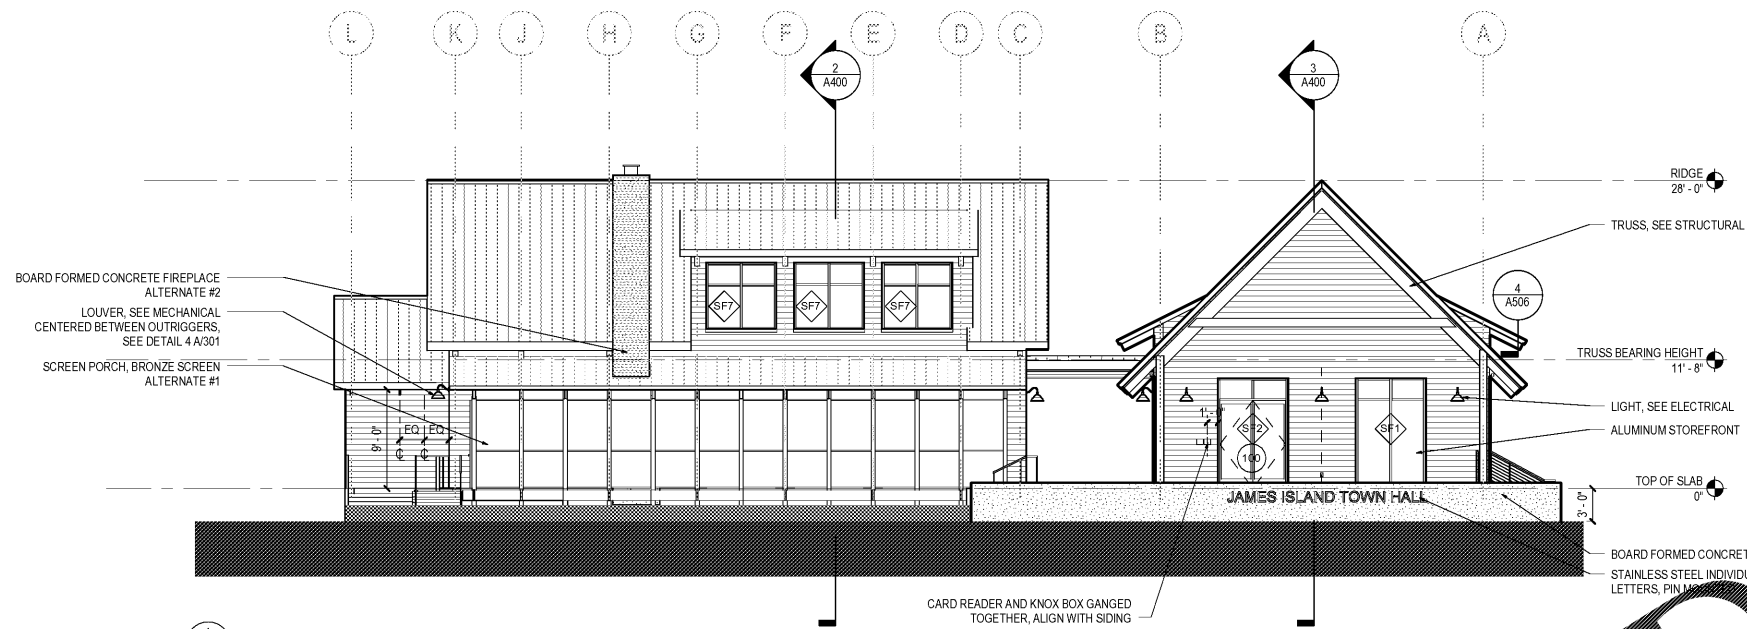

1 NORTH ELEVATION
1/8" = 1'-0"

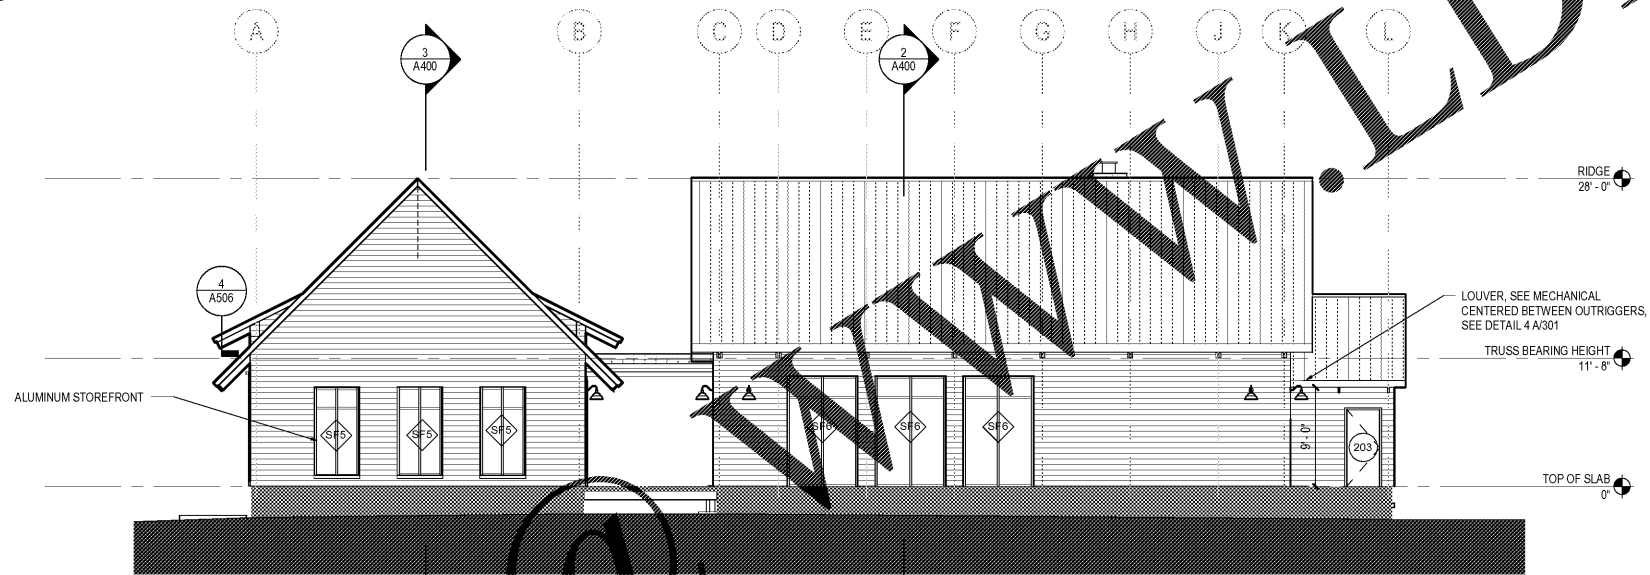

2 SOUTH ELEVATION
1/8" = 1'-0"

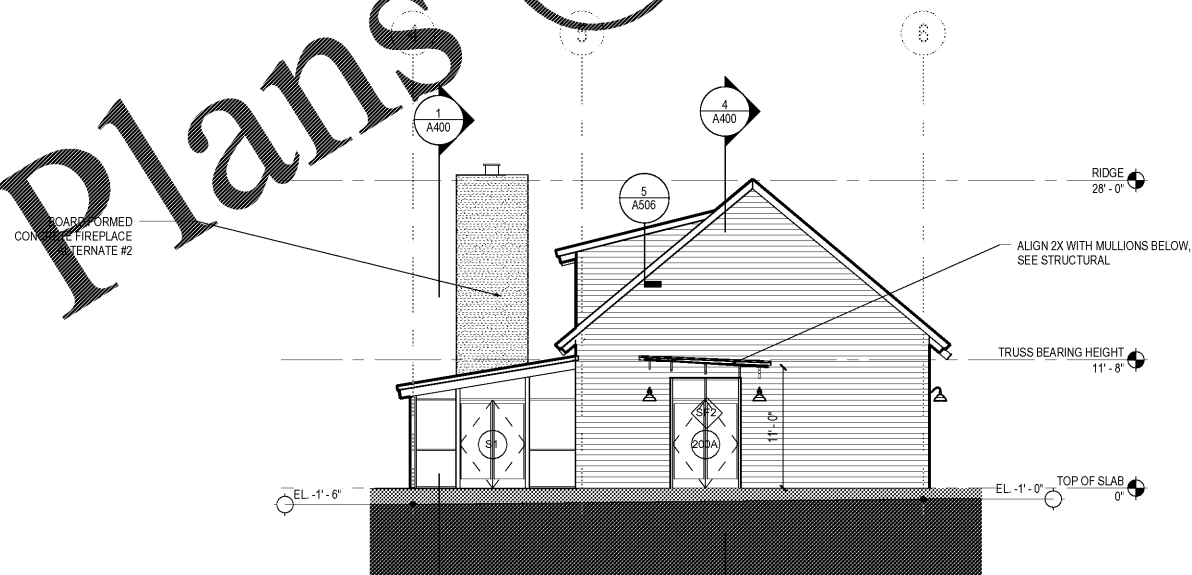

3 BUILDING ELEVATION
1/8" = 1'-0"


Revision	Date	Description

Town of James Island
TOWN HALL

1122 Dills Bluff Road
Charleston, SC 29412

Project Number:	15102
Checked By:	JGC
Drawn By:	EGB
Date:	04/03/17
Scale:	1/8" = 1'-0"

A300
BUILDING
ELEVATIONS

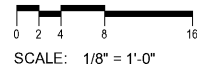

Order Plans @

WWW.LDILine.com