


KEY NOTES

- 1 EXIT SIGN SHALL BE MOUNTED ABOVE SCREEN DOOR TO FACE OF WOOD MULLION.
- 2 EXIT SIGN SHALL BE WALL MOUNTED ABOVE GLAZING SYSTEM.
- 3 LIGHT SWITCH SHALL CONTROL ATTIC LIGHTS. PROVIDE LABEL INDICATING AREA CONTROLLED. REFER TO SHEET E104 FOR ATTIC ELECTRICAL PLAN.
- 4 COORDINATE SWITCH MOUNTING HEIGHT AND LOCATION WITH WATER HEATER LOCATION PRIOR TO ROUGH-IN.
- 5 LIGHTING FIXTURE FOR BUILDING SIGNAGE. COORDINATE EXACT LOCATION WITH ARCHITECT AND LANDSCAPE DRAWINGS PRIOR TO ROUGH-IN. TYPICAL FOR (3).

GENERAL NOTES

1. REFER TO SHEET E500 FOR COVE LIGHTING PLAN WITH LAYOUT OF TYPE 'N' FIXTURES.
2. WHERE MULTIPLE SWITCHES ARE SHOWN GROUPED/ADJACENT TO EACH OTHER ON PLAN, DEVICES SHALL BE GANGED AND CONTRACTOR SHALL PROVIDE A SINGLE COVERPLATE OVER MULTI-GANG BACKBOX.
3. REFER TO SHEET E002 FOR REFERENCED LIGHTING CONTROL SCHEMES, AND NOTES, ETC.
4. COORDINATE ALL CEILING MOUNTED DEVICE AND FIXTURE LOCATIONS WITH ATTIC ACCESS.
5. ALL CEILING MOUNTED LIGHTING CONTROL DEVICES SHALL BE CENTERED IN CEILING TILE. NO LIGHTING CONTROL DEVICES SHALL BE MOUNTED IN GYP. CEILING.

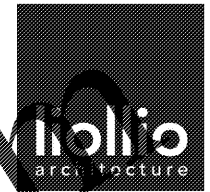

147 Wappoo Creek Drive Suite 400
Charleston, SC 29412
P 843.762.2222




Revision Date	Description


Town of James Island
**James Island
Town Hall**
1122/1126 Dills Bluff Road
Charleston, SC.

Project Number:	15169-00
Checked By:	DAW
Drawn By:	MCG
Date:	04/03/17
Scale:	1/8" = 1'-0"

E102
**FIRST FLOOR
LIGHTING PLAN**

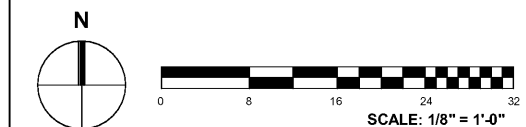

1 FIRST FLOOR LIGHTING PLAN
E102 SCALE: 1/8" = 1'-0"

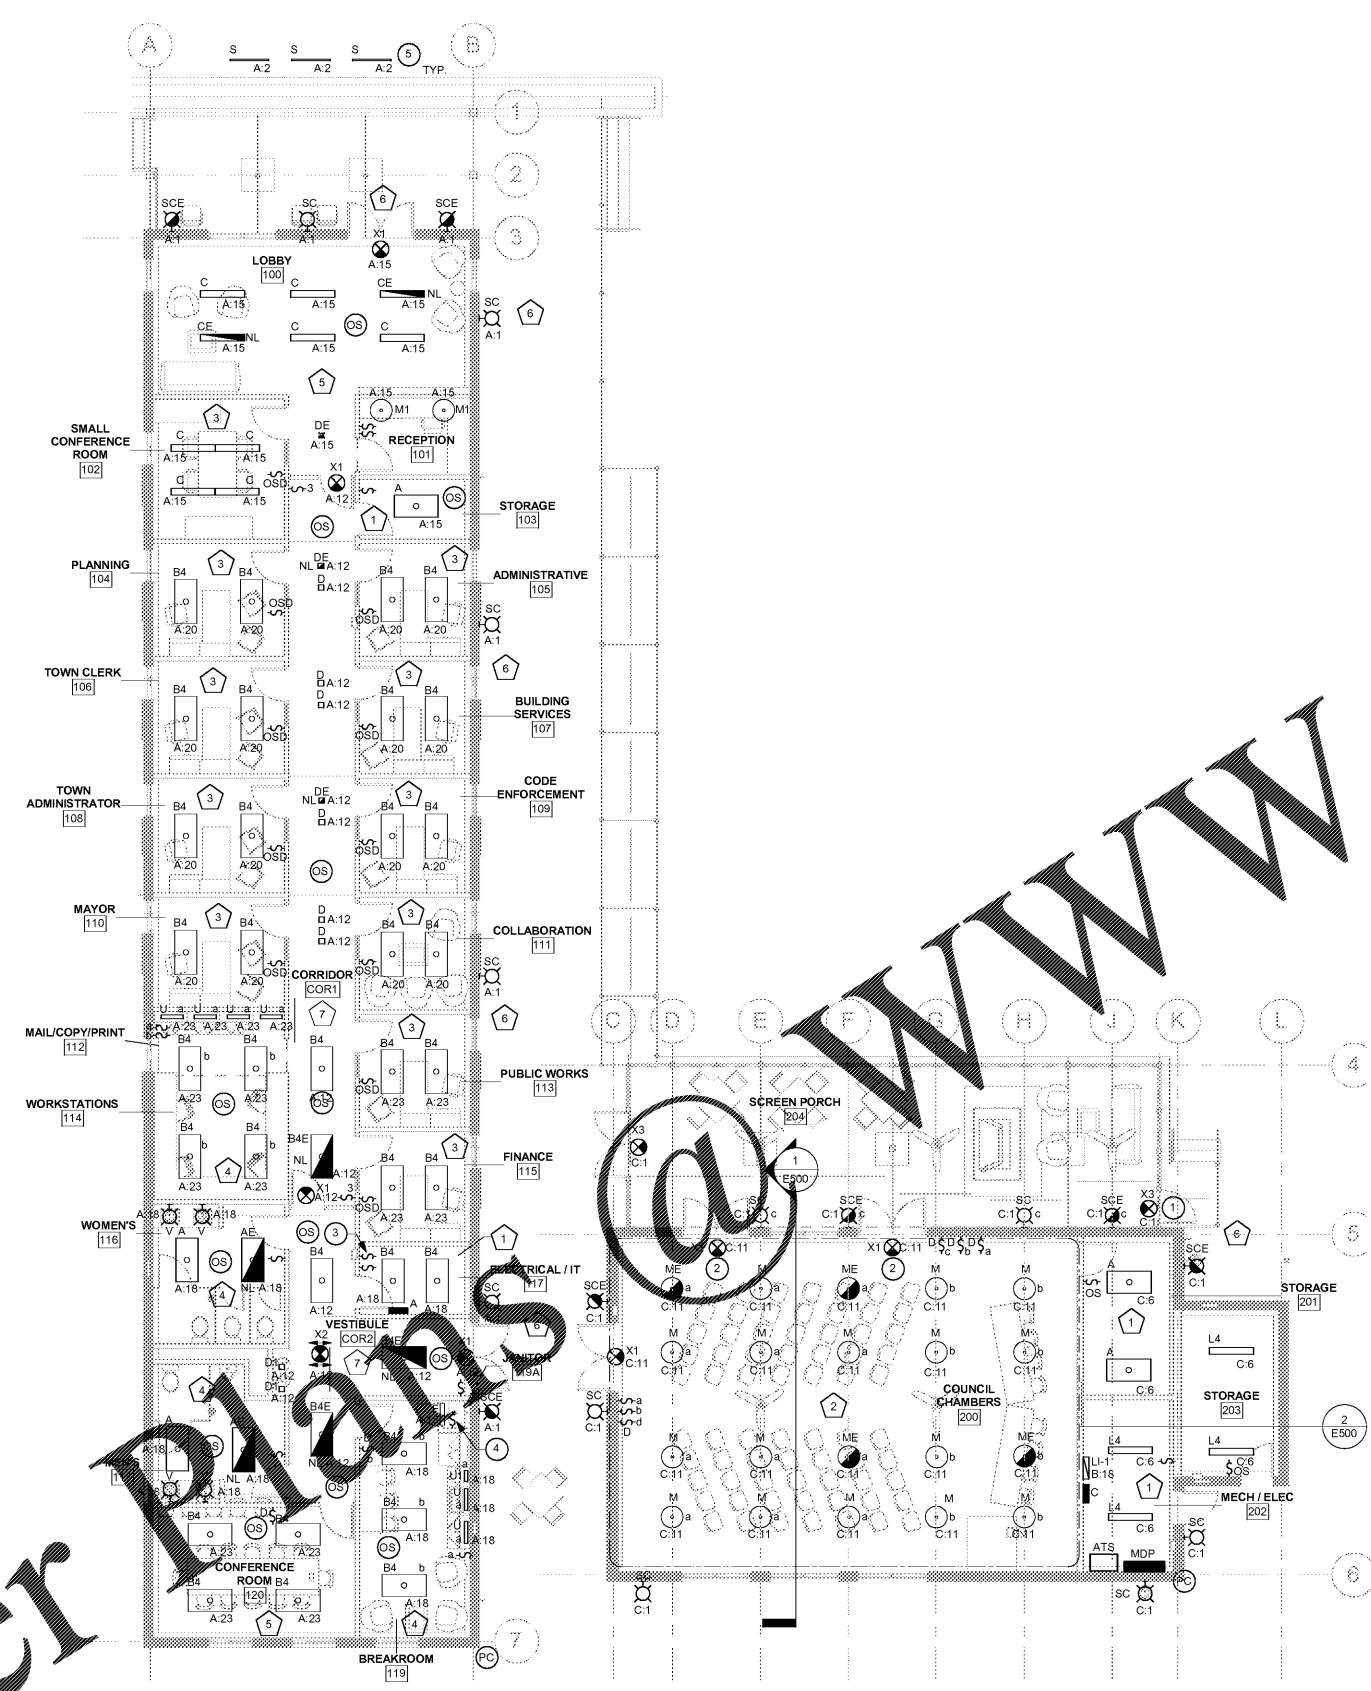

Order Plans

WWW.LDILine.com