


ENLARGED STOREFRONT ELEVATION SCALE 1/4" = 1'-0" 2

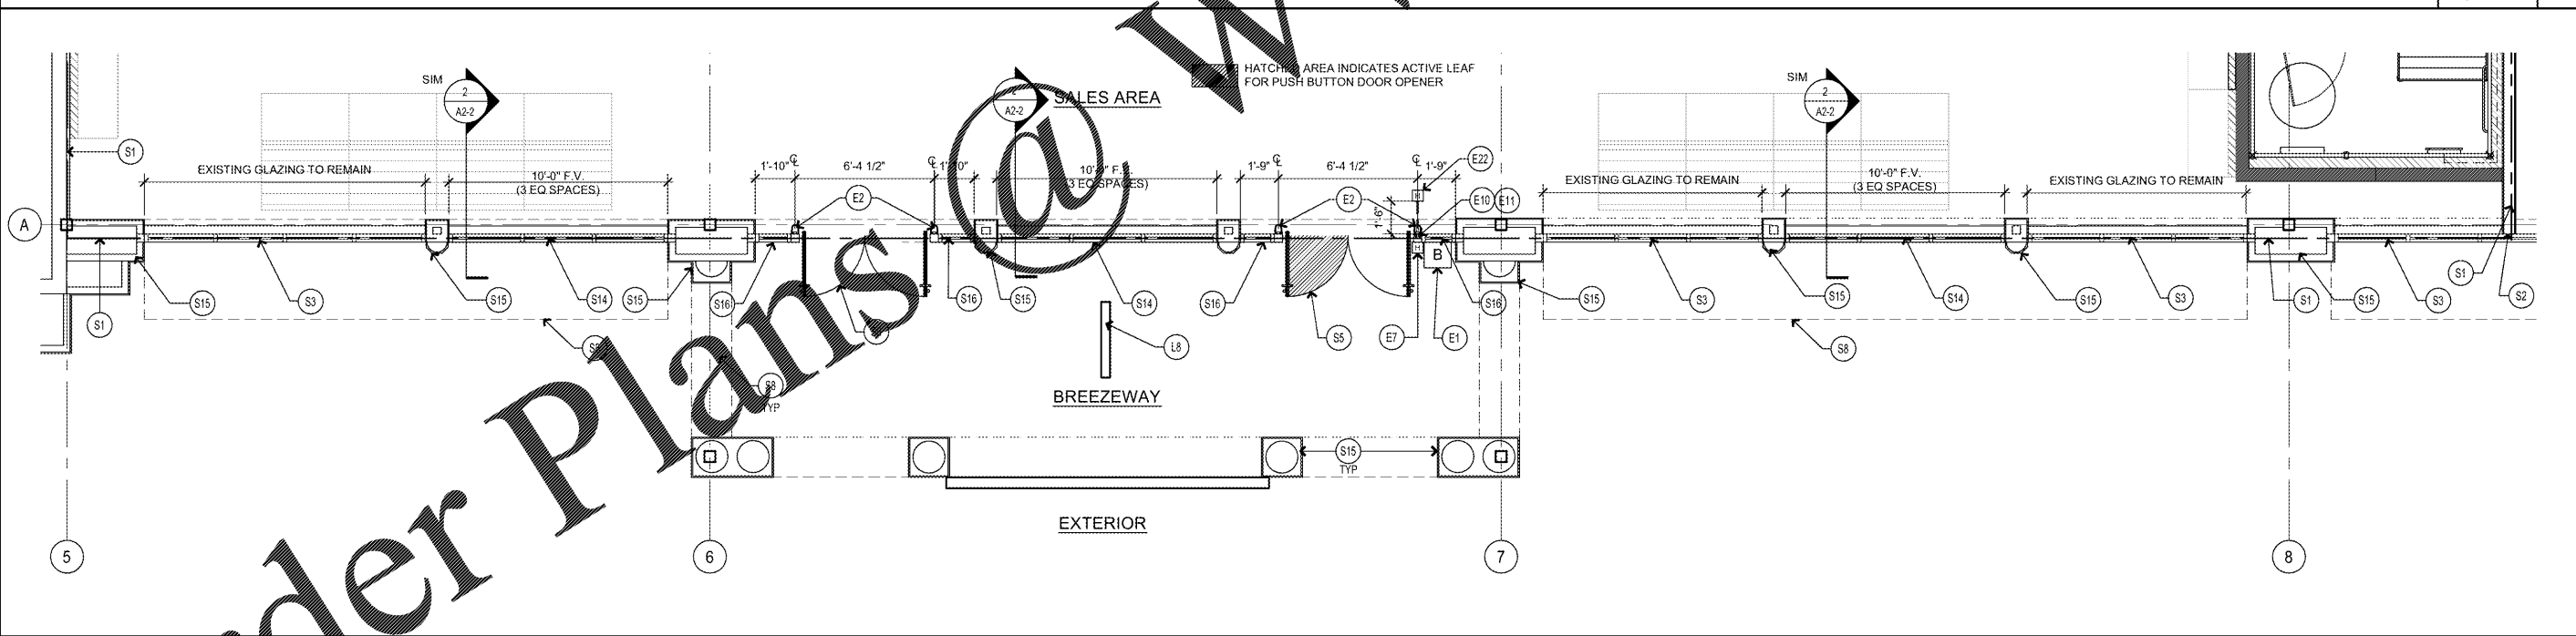

ENLARGED STOREFRONT PLAN SCALE 1/4" = 1'-0" 1

KEY	DESCRIPTION	DET/SHT	KEY	DESCRIPTION	DET/SHT	KEY	DESCRIPTION	DET/SHT	KEY	DESCRIPTION	DET/SHT	KEY	DESCRIPTION	DET/SHT
(S1)	(E) LEVEL LINE	-	(S8)	(E) BREEZEWAY / AWNINGS ABOVE	-	(F1)	(E) EXTERIOR FINISH SYSTEM BY LANDLORD, PATCH, REPAIR AND REPAINT TO MATCH EXISTING.	-	(E1)	(N) DOOR BUZZER - MOUNTED @ 48" A.F.F.	SEE ELEC.	(L9)	CONDUIT PENETRATION THROUGH FIN AND WALL OCCURS AT EACH LETTER. GC. TO COORDINATE WITH SIGN VENDOR.	2 / A11-0
(S2)	(E) NEW CURB	-	(S14)	(N) ALUMINUM STOREFRONT AND KNEE WALL TO MATCH EXISTING	-	(E2)	(E) EXTERIOR FINISH SYSTEM BY LANDLORD, PATCH, REPAIR AND REPAINT TO MATCH EXISTING.	-	(E2)	(N) ADA PUSH BUTTON DOOR OPERATOR, MOUNTED TO BOLLARD WITH T.O. BUTTON AT 48" MAX.	SEE ELEC.	(L6)	FACE LIT "OLD NAVY" CHANNEL LETTERS	1 / A11-0
(S3)	(E) ALUMINUM STOREFRONT SYSTEM	-	(S15)	(E) STOREFRONT PILASTER TO REMAIN	-	(E7)	(N) ADA PUSH BUTTON	SEE ELEC.	(L8)	BLADE SIGN	8 / A11-0	(G1)	NO SMOKING GRAPHIC (EXTERIOR) @ 5'-0" AFF	2 / A12-0
(S5)	(N) ENTRY DOORS	-	(S16)	(N) ENTRY DOOR SIDELIGHTS TO MATCH ADJACENT	-	(E10)	(N) 1" CONDUIT FOR EAS	-						

KEYNOTES

NEW STORE

OLD NAVY

REP'S. I.D.: 0000054156

STORE NUMBER: 4458

STORE LOCATION: VINELAND
8231 VINELAND AVENUE
SUITE 2151
ORLANDO, FLORIDA 32821

DESIGN TYPE: P3
GENERATION: 17012
PROTOTYPE DATE: 07/18/16
OPENING: 2017

CONSULTANT INFO:

PROFESSIONAL STAMP:

ARCHITECT INFO:

B | R | R
architecture

ARCHITECT OF RECORD: BRR ARCHITECTURE, INC.
6700 ANTIOCH PLAZA, SUITE 300, HEBERSHAR, KANSAS 66044

ISSUE TYPE:

PERMIT/BID: 04/07/17

REVISIONS:

DRAWN BY: EE
AVE JOB NUMBER: 65013011

TITLE SHEET:
ENLARGED STOREFRONT
PLAN AND ELEVATION -
BREEZEWAY

SHEET NUMBER:
A2-1