

**SHEET NOTES**

1. ALL CONCRETE STOOPS ARE TO BE 4" THICK AND SLOPED 1:48 (2%) MAX AWAY FROM BUILDING. SLOPE SURROUNDING GRADE 1:20 (5%) MAXIMUM TO MEET FLUSH WITH FRONT AND SIDE EDGES OF EACH CONCRETE STOOP. EXTERIOR SURFACE TO BE FLUSH WITH INTERIOR SURFACE AT THRESHOLD.
2. ALL EXTERIOR SIDEWALK JOINTS TO BE FILLED WITH SEALANT. REF SPECS
3. REF SHEET A7 FOR SCHEDULE FINISH KEY
4. ANCHOR PROPANE STORAGE IN PLACE PER MFR RECOMMENDATIONS
5. REF CIVIL AND MEP FOR LOCATION OF GREASE INTERCEPTOR

**KEYNOTE LEGEND**

- 2.02 CHAIN LINK FENCING (HEIGHT TO BE ADJACENT TO KEYNOTE)
- 3.01 CONCRETE STAIR REF STRUC
- 3.02 CONCRETE PAVING REF STRUC
- 3.06 CONCRETE CURB REF STRUC
- 3.04 CONCRETE TRANSFER REF CIVIL FOR LOCATION, COORDINATE, SIZE, REINFORCING, AND THICKNESS TO LOCALITY
- 3.07 CONCRETE CURB REF STRUC
- 3.16 CONCRETE CURB - PAINT ON FACE AND 6" ON TOP
- 5.02 6" PIPE BOLLARD WITH GRAY PLASTIC SLEEVE (HEIGHT OF SLEEVE NOTED ADJACENT TO KEYNOTE)
- 5.02 PAINTED 6" PIPE BOLLARD
- 10.01 FLAGPOLE

**LDI**  
 CONSULTANTS  
 3337 Route 86, Neptune, NJ 07753  
 TEL: 732.918.2300 FAX: 732.918.2351

**Walmart Neighborhood Market**  
 APOKA, FL  
 STORE NO: 6894-00  
 09/15/06 | PHOTO  
 41.2  
 JOB NUMBER

ISSUE BLOCK

2	REV 3	03/10/17

CHECKED BY: MMA  
 DRAWN BY: MMA  
 FILE NAME: 41\_2-SP1  
 PHOTO CYCLE: 102816  
 DOCUMENT DATE: 01/09/17

**BID SET NOT FOR CONSTRUCTION**


**SITE PLAN**

SHEET: **SP1**

**1 SITE PLAN**  
1" = 10'-0"  
0 5 10 20'



NOTE: FINAL DRAIN LINE LOCATIONS AND QUANTITY TO BE DETERMINED BY CANOPY VENDOR

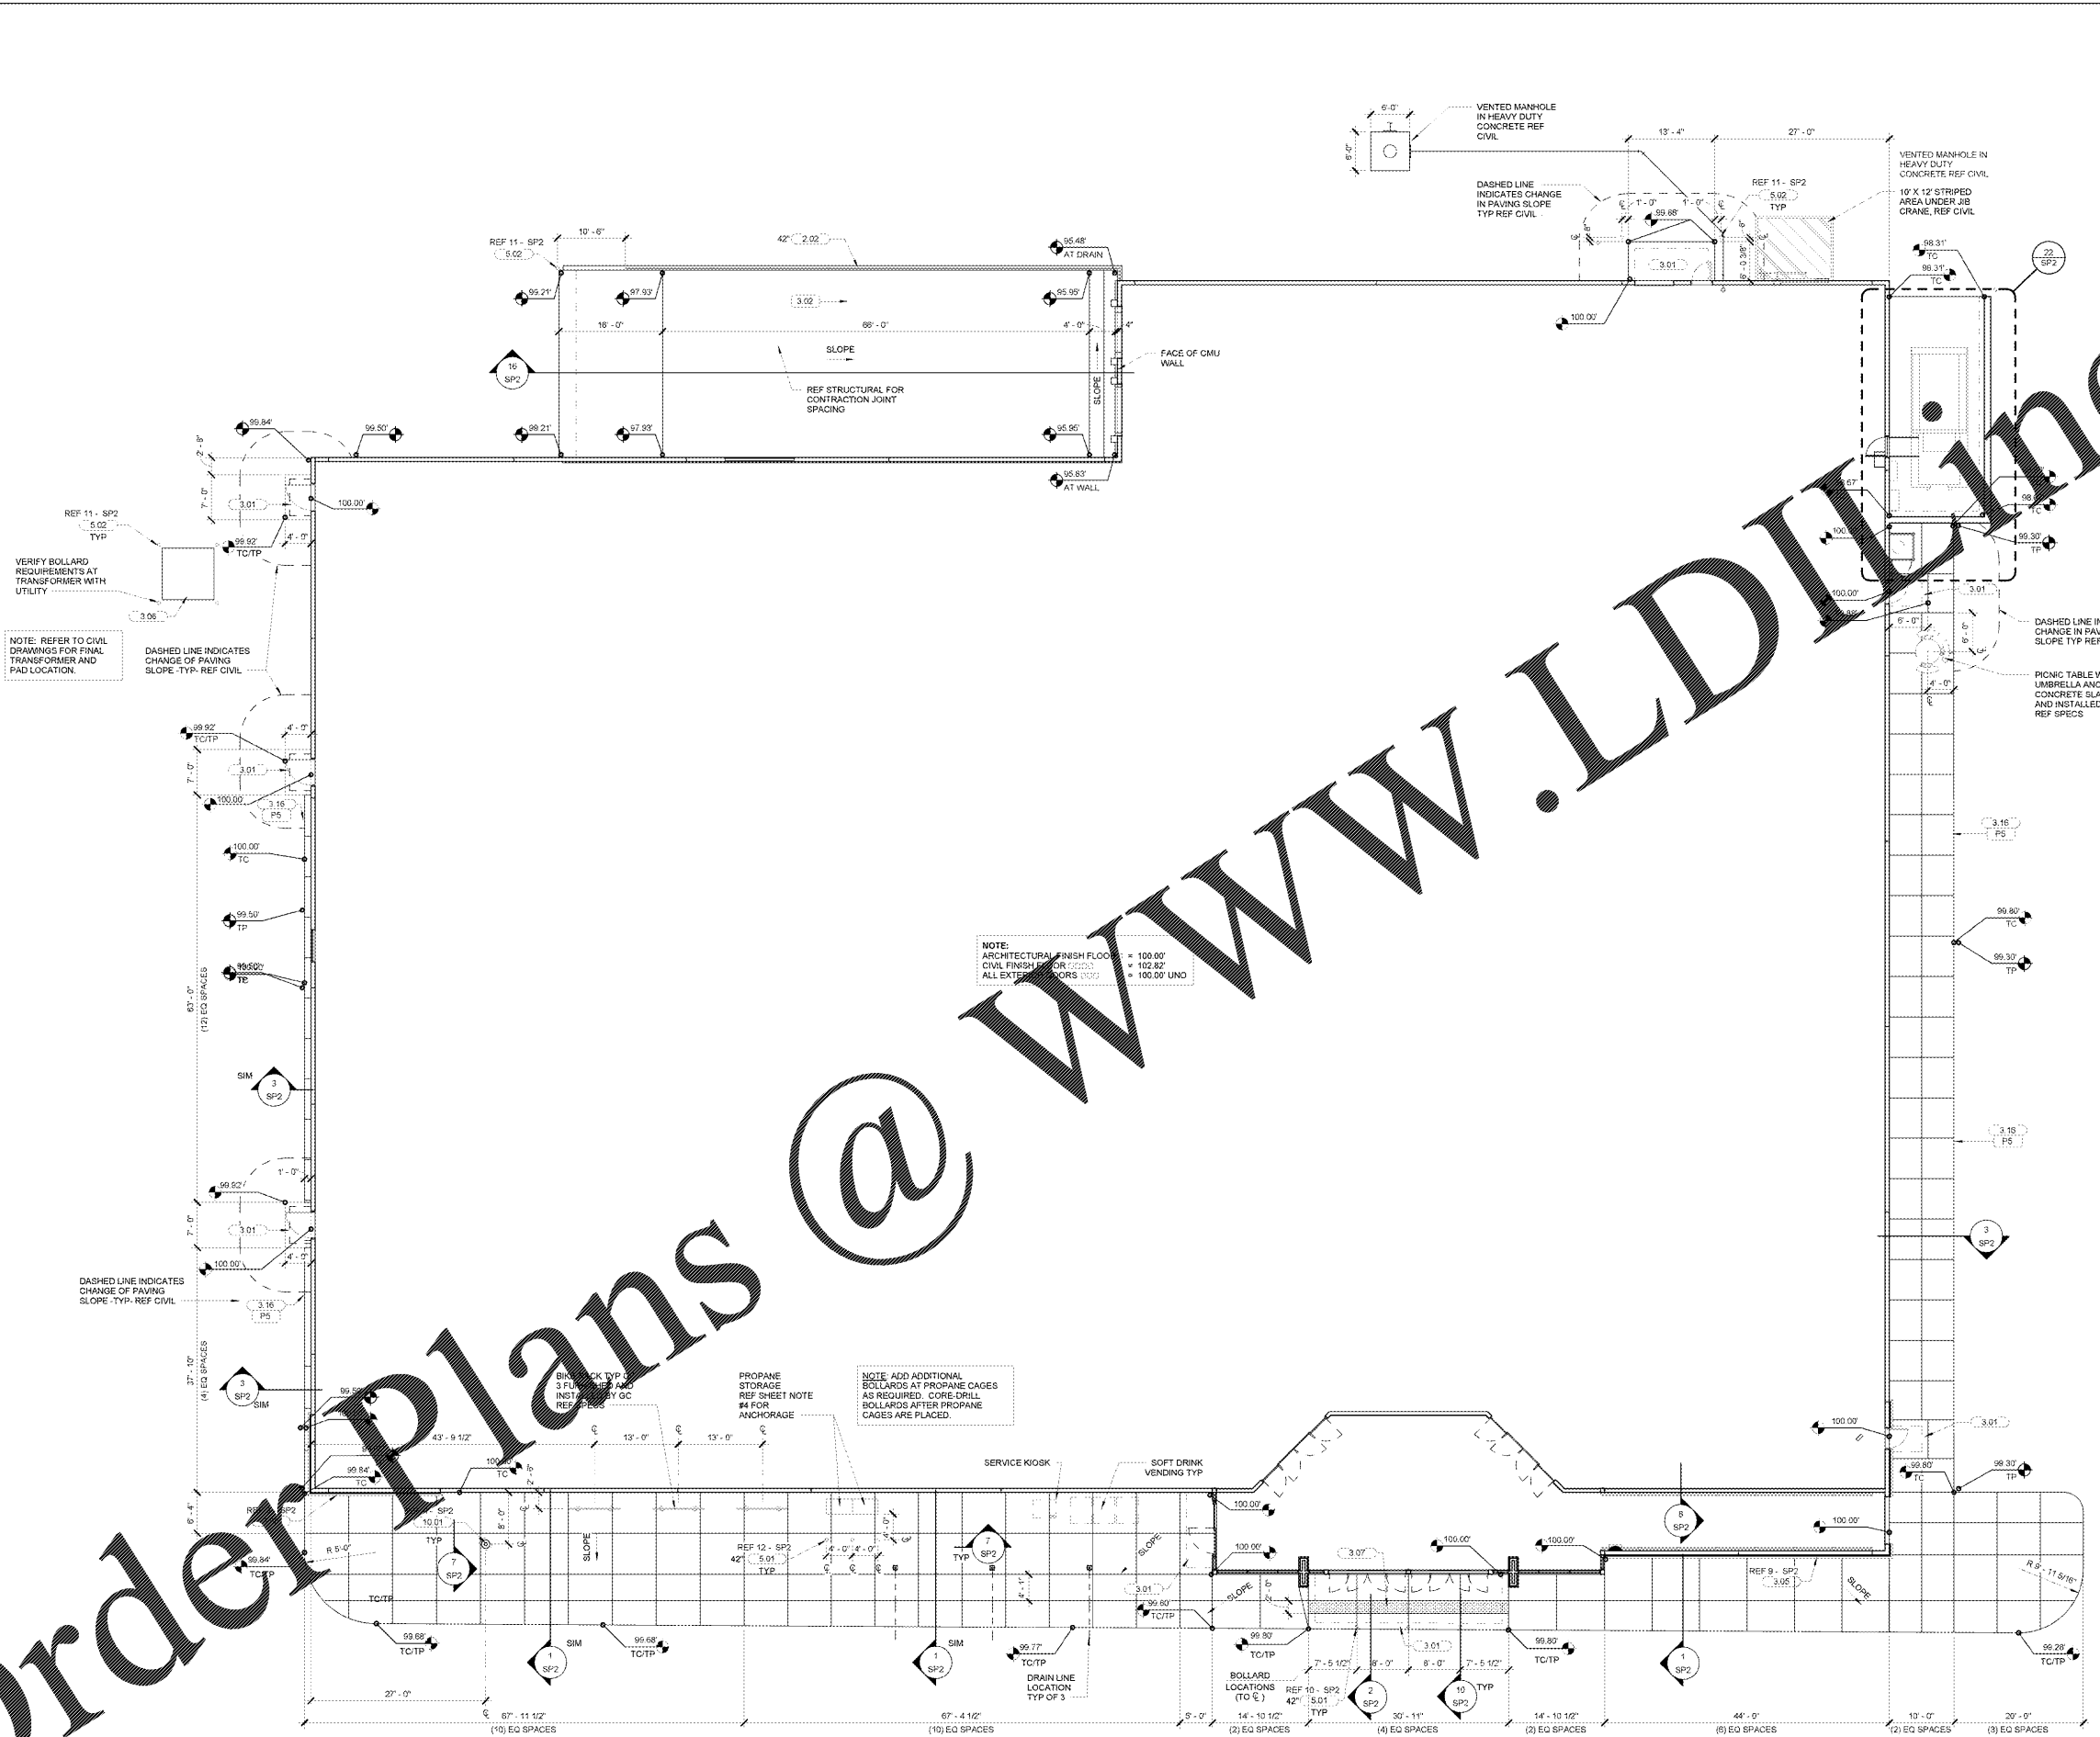

**Order Plans @ www.LDIline.com**